


LOCATIE VAN MALIETZIE 606 LS

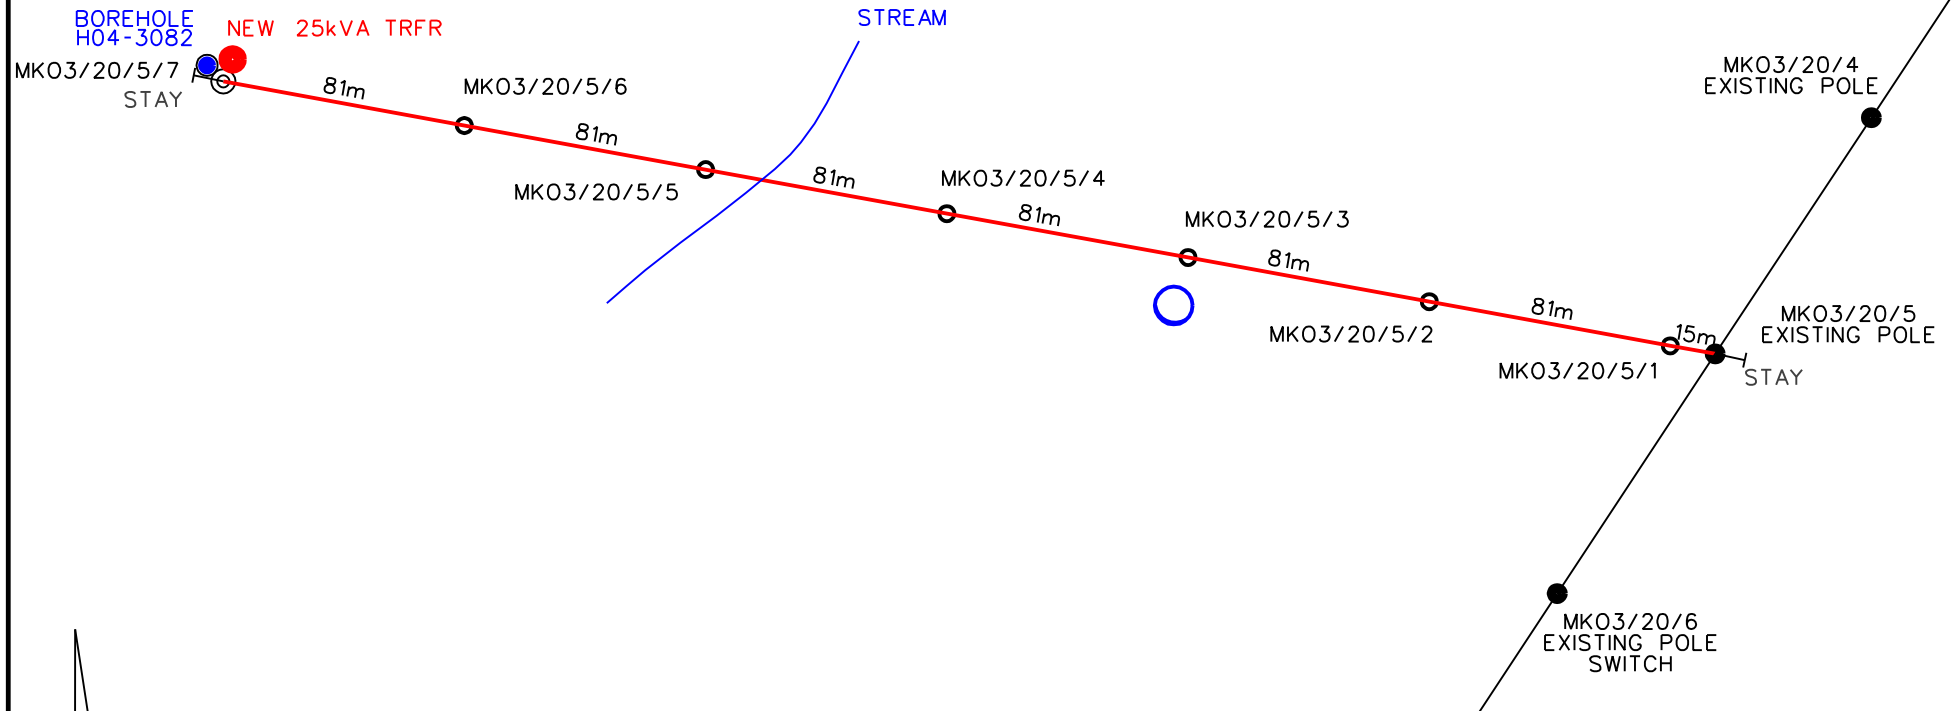

T-Off Pole: MK03/20/5	
A:	10.019
B:	9.896
C:	9.671
Staggered Vertical	

DILEBO ENGINEERING SURVEYS			
TEL. 015 297 7457		P.O. BOX 12452	
EMAIL: lesego@dilebo.co.za		BENDOR 0699	
FEEDER: MOLETSI/KOLOTI 22kV		CUSTOMER: KAMIJOU TRADING	
PROJECT NO:		PROPERTY: LOCATIE VAN MALIETZIE 606 LS	
CONDUCTOR: FOX		REMAINDER	
LENGTH OF LINE: 0.502 km.		COMPILATION: 2329 CB	
SURVEYOR: BL DILEBO		SCALE: 1:2 500	
DRAUGHTSPERSON: A NEETHLING		PAGE: 1 OF 1	