


BOYLANE PEGGING

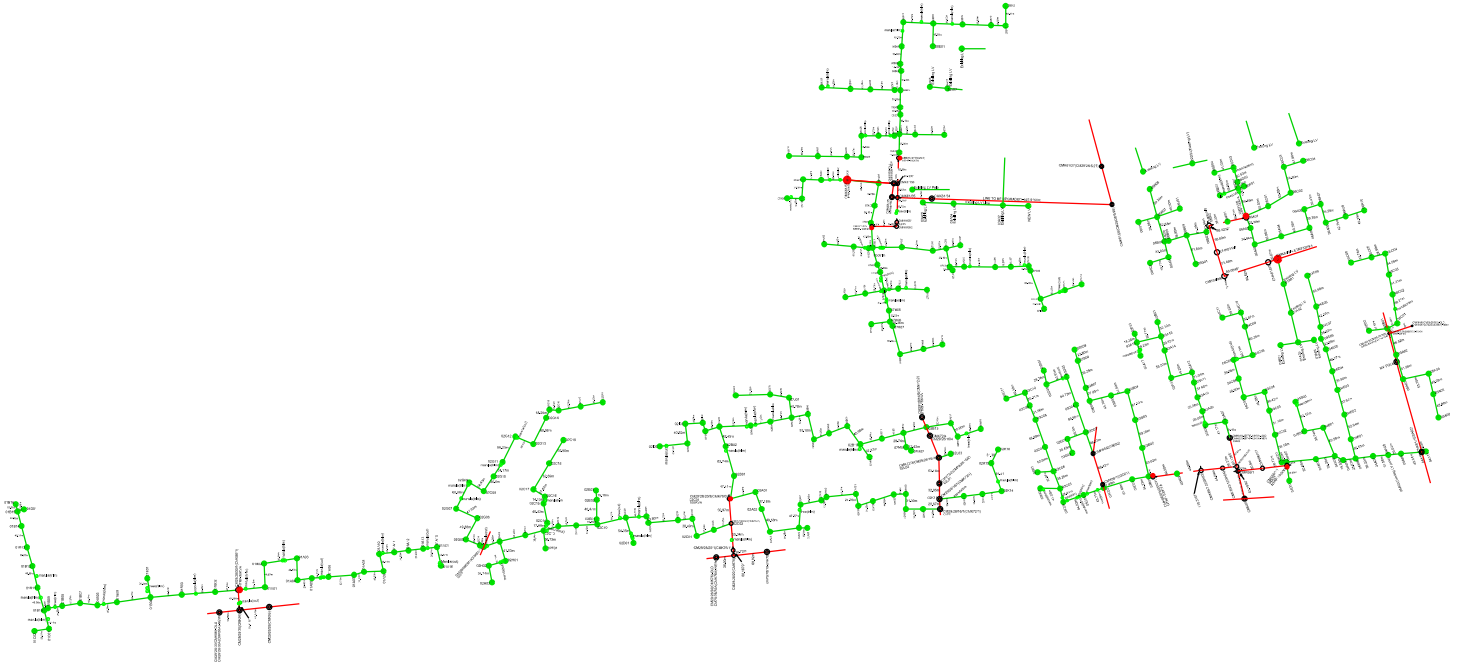

MV LINE TO BE UPGRADED=590.755m

DISTRIBUTION
ENGINEERING
NORTHERN REGION
LAND DEVELOPMENT



P.O. BOX 3499
PIETERSBURG 0700
TEL. (015) 299 0525
FAX. (015) 295 7550
MATOME: 078 158 1993

FEEDER: CMK/CM	CUSTOMER: BOYLANE VILLAGE
PROJECT NO: BOYLANE PEGGING	PROPERTY: BOYLANE VILLAGE
CONDUCTOR:	
LENGTH OF LINE: MV LINE=908,55m LV LINE=12,881 km	COMPILATION: km.
SURVEYOR: MATOME MALEPE	SCALE:
DRAUGHTSPERSON: MATOME MALEPE	PAGE: <u>1</u> OF <u>1</u>