


DAMPLAATS 220

ROODERAND 35  
PORTION 2

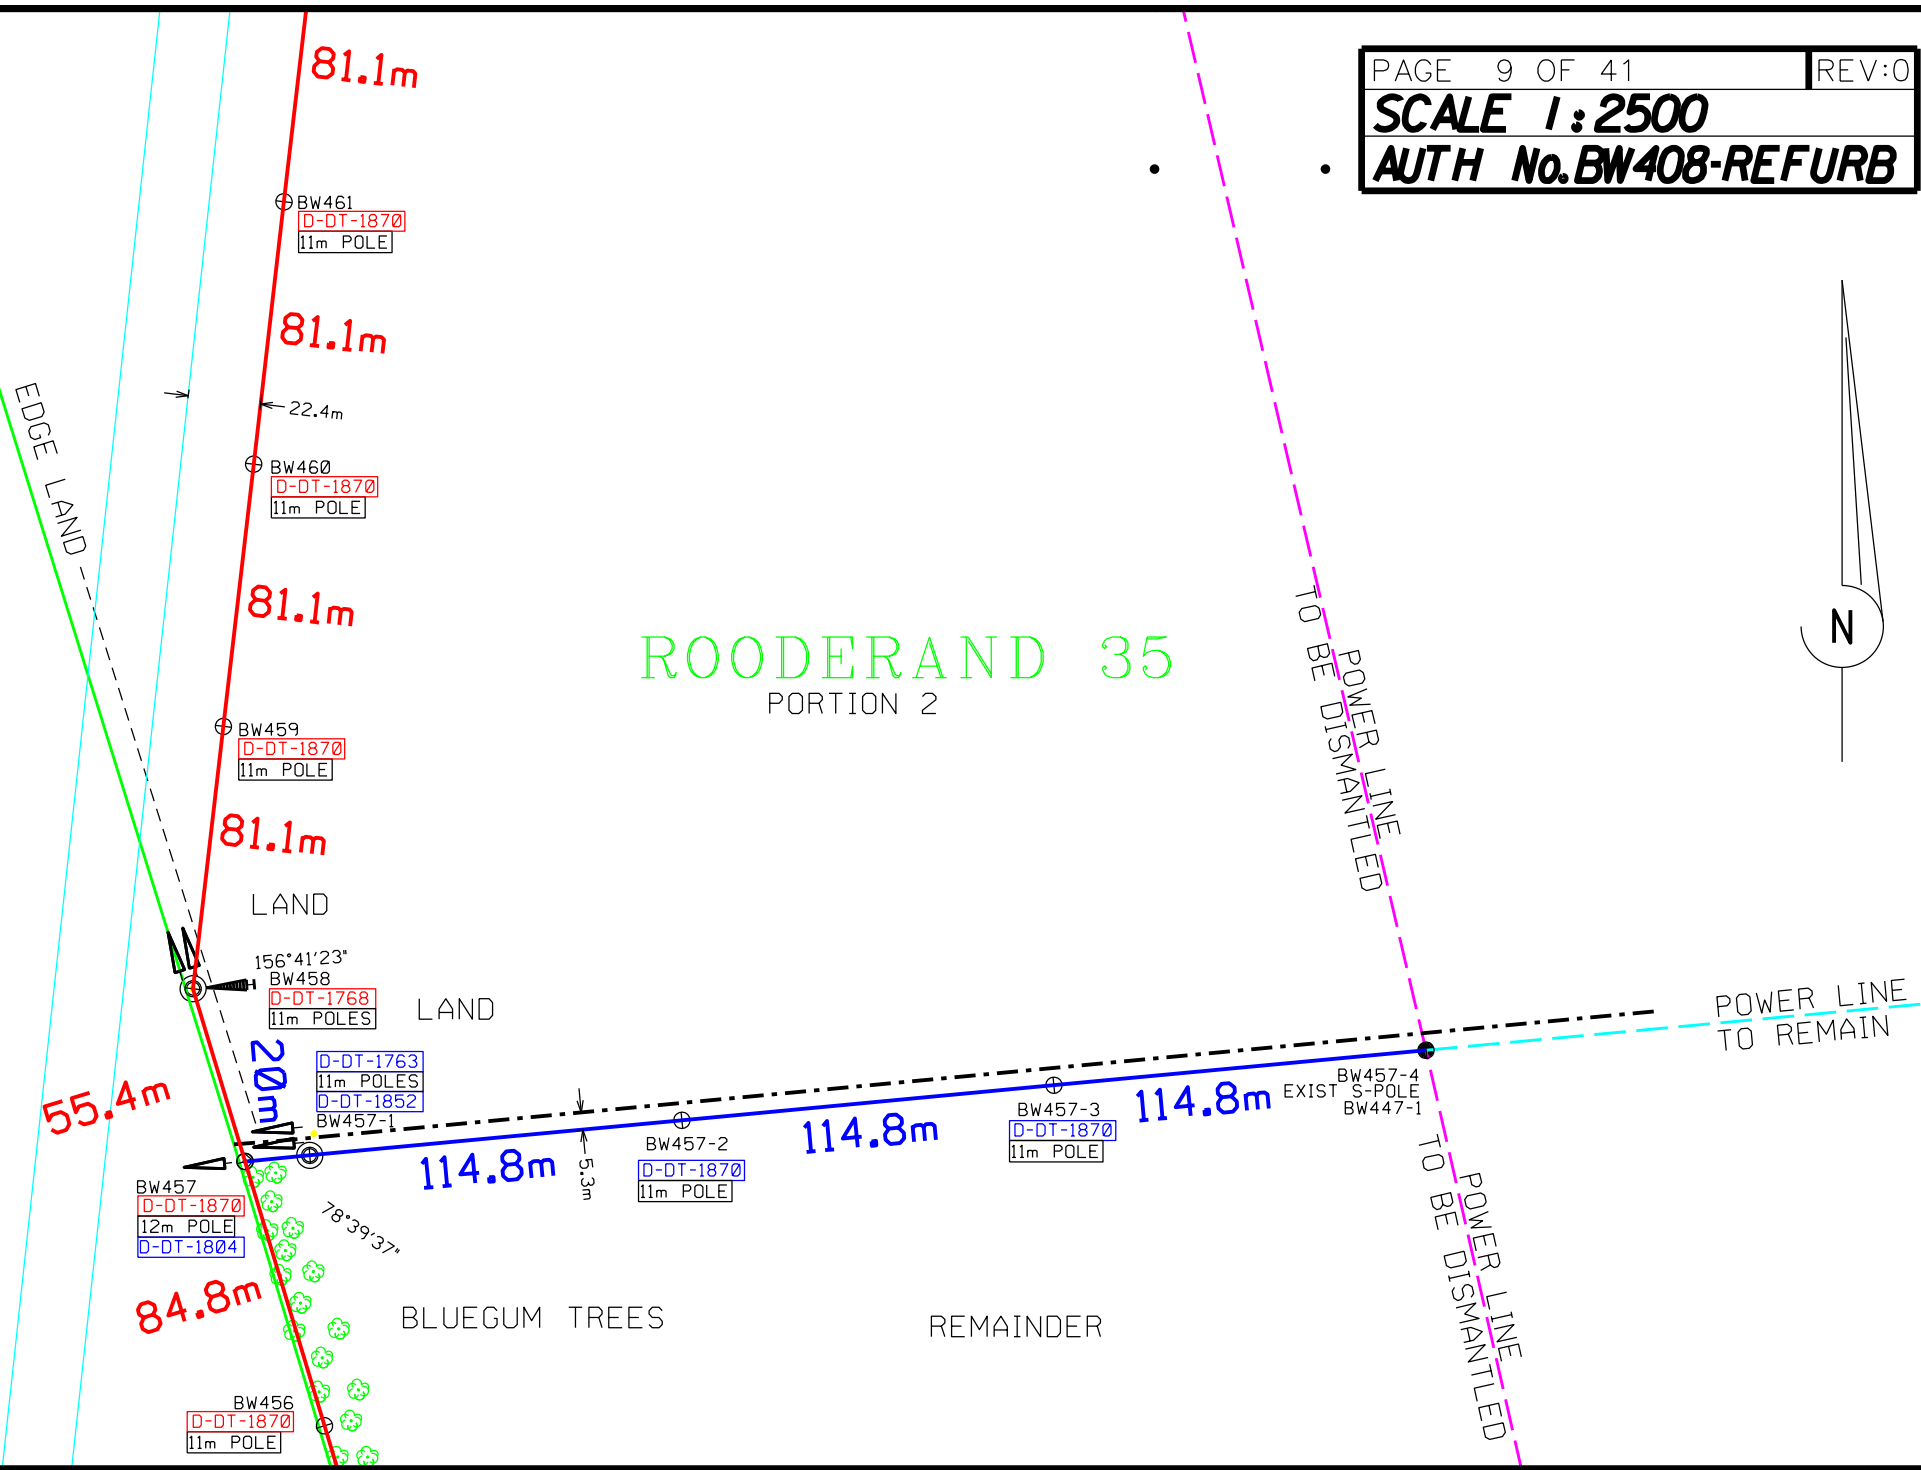

EDGE LAND

LAND

LAND

BLUEGUM TREES

REMAINDER

TO BE DISMANTLED  
POWER LINE

TO BE DISMANTLED  
POWER LINE

POWER LINE  
TO REMAIN