


MOOIPLAATS 185 IT Portion 2

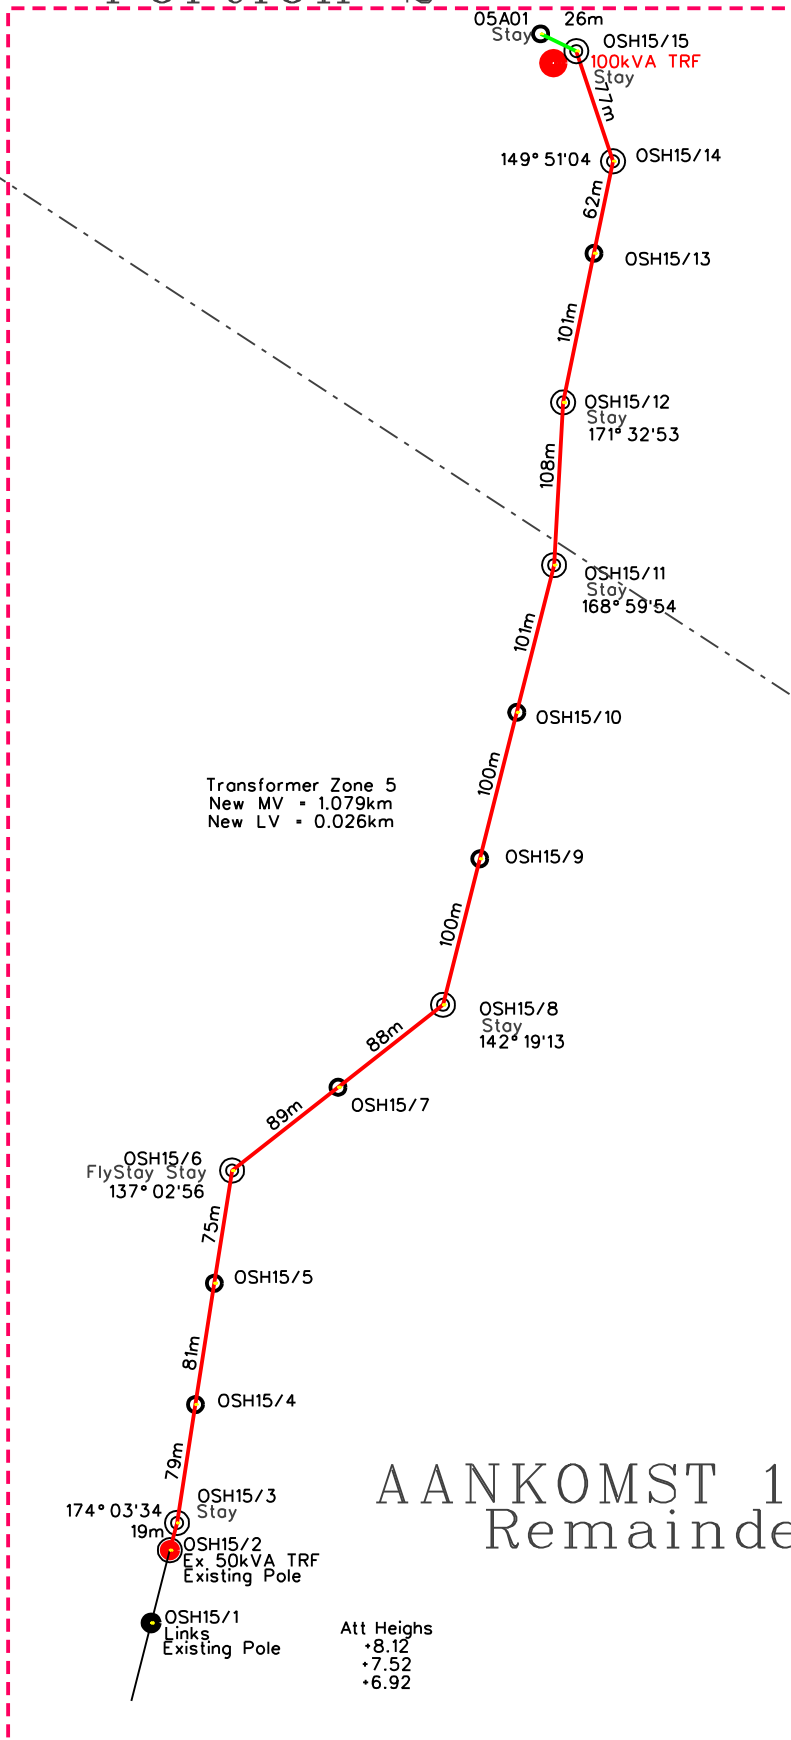

Transformer Zone 5
New MV = 1.079km
New LV = 0.026km

Att Heighs
•8.12
•7.52
•6.92

AANKOMST 191 IT Remainder

Please Note:
House NO 20
At Proposed TRF
OSH13/18
Demolished