


SURVEYED BY: A. RANDALL DATE: JULY 2015

REFERENCE

- Existing MV
- New MV
- Ex Single Phase MV - Upgrade To 3 Phase
- Existing LV
- New LV
- Ex LV (Demolite)
- TRF Zone Boundary


- Existing MV Structure
- New MV Structure Bend/T Off
- New MV/LV Structure - Intermediate
- New TRF
- Existing TRF
- Protected Tree

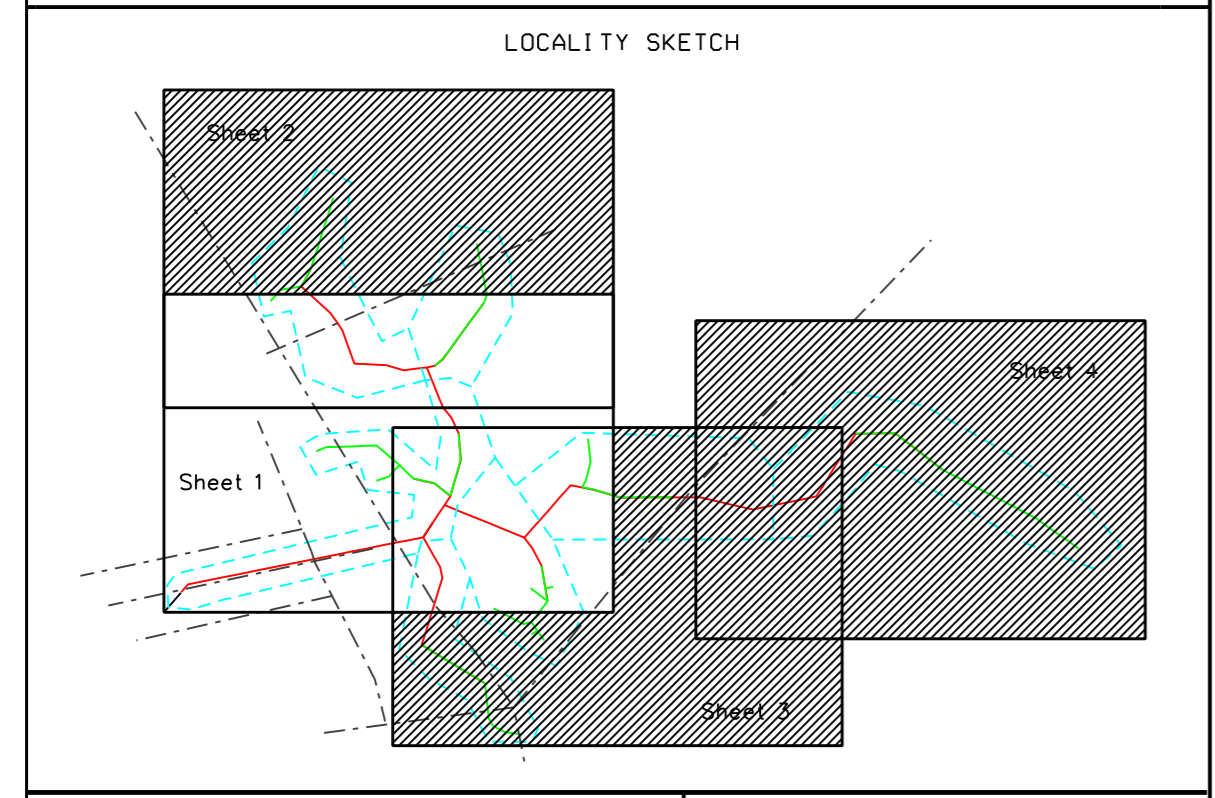

LJCC ENGINEERING SURVEY  
 P.O. BOX 12452 TEL: 0191397 7457  
 BENDOR 0699 FAX: 0151397 3081  
 Email: aam@ljcc.co.za / andrew@ljcc.co.za

BELEVIDERE VILLAGE ELECTRIFICATION  
 MV & LV  
 AS REG'D PLAN  
 Sheet 1 of 4

SCALE	A. NEETHLING	DATUM / SYSTEM	TOTAL NEW MV	REVISION
1:1.2.500		WGS 84	8.439km	0
			TOTAL NEW LV	
			6.489km	

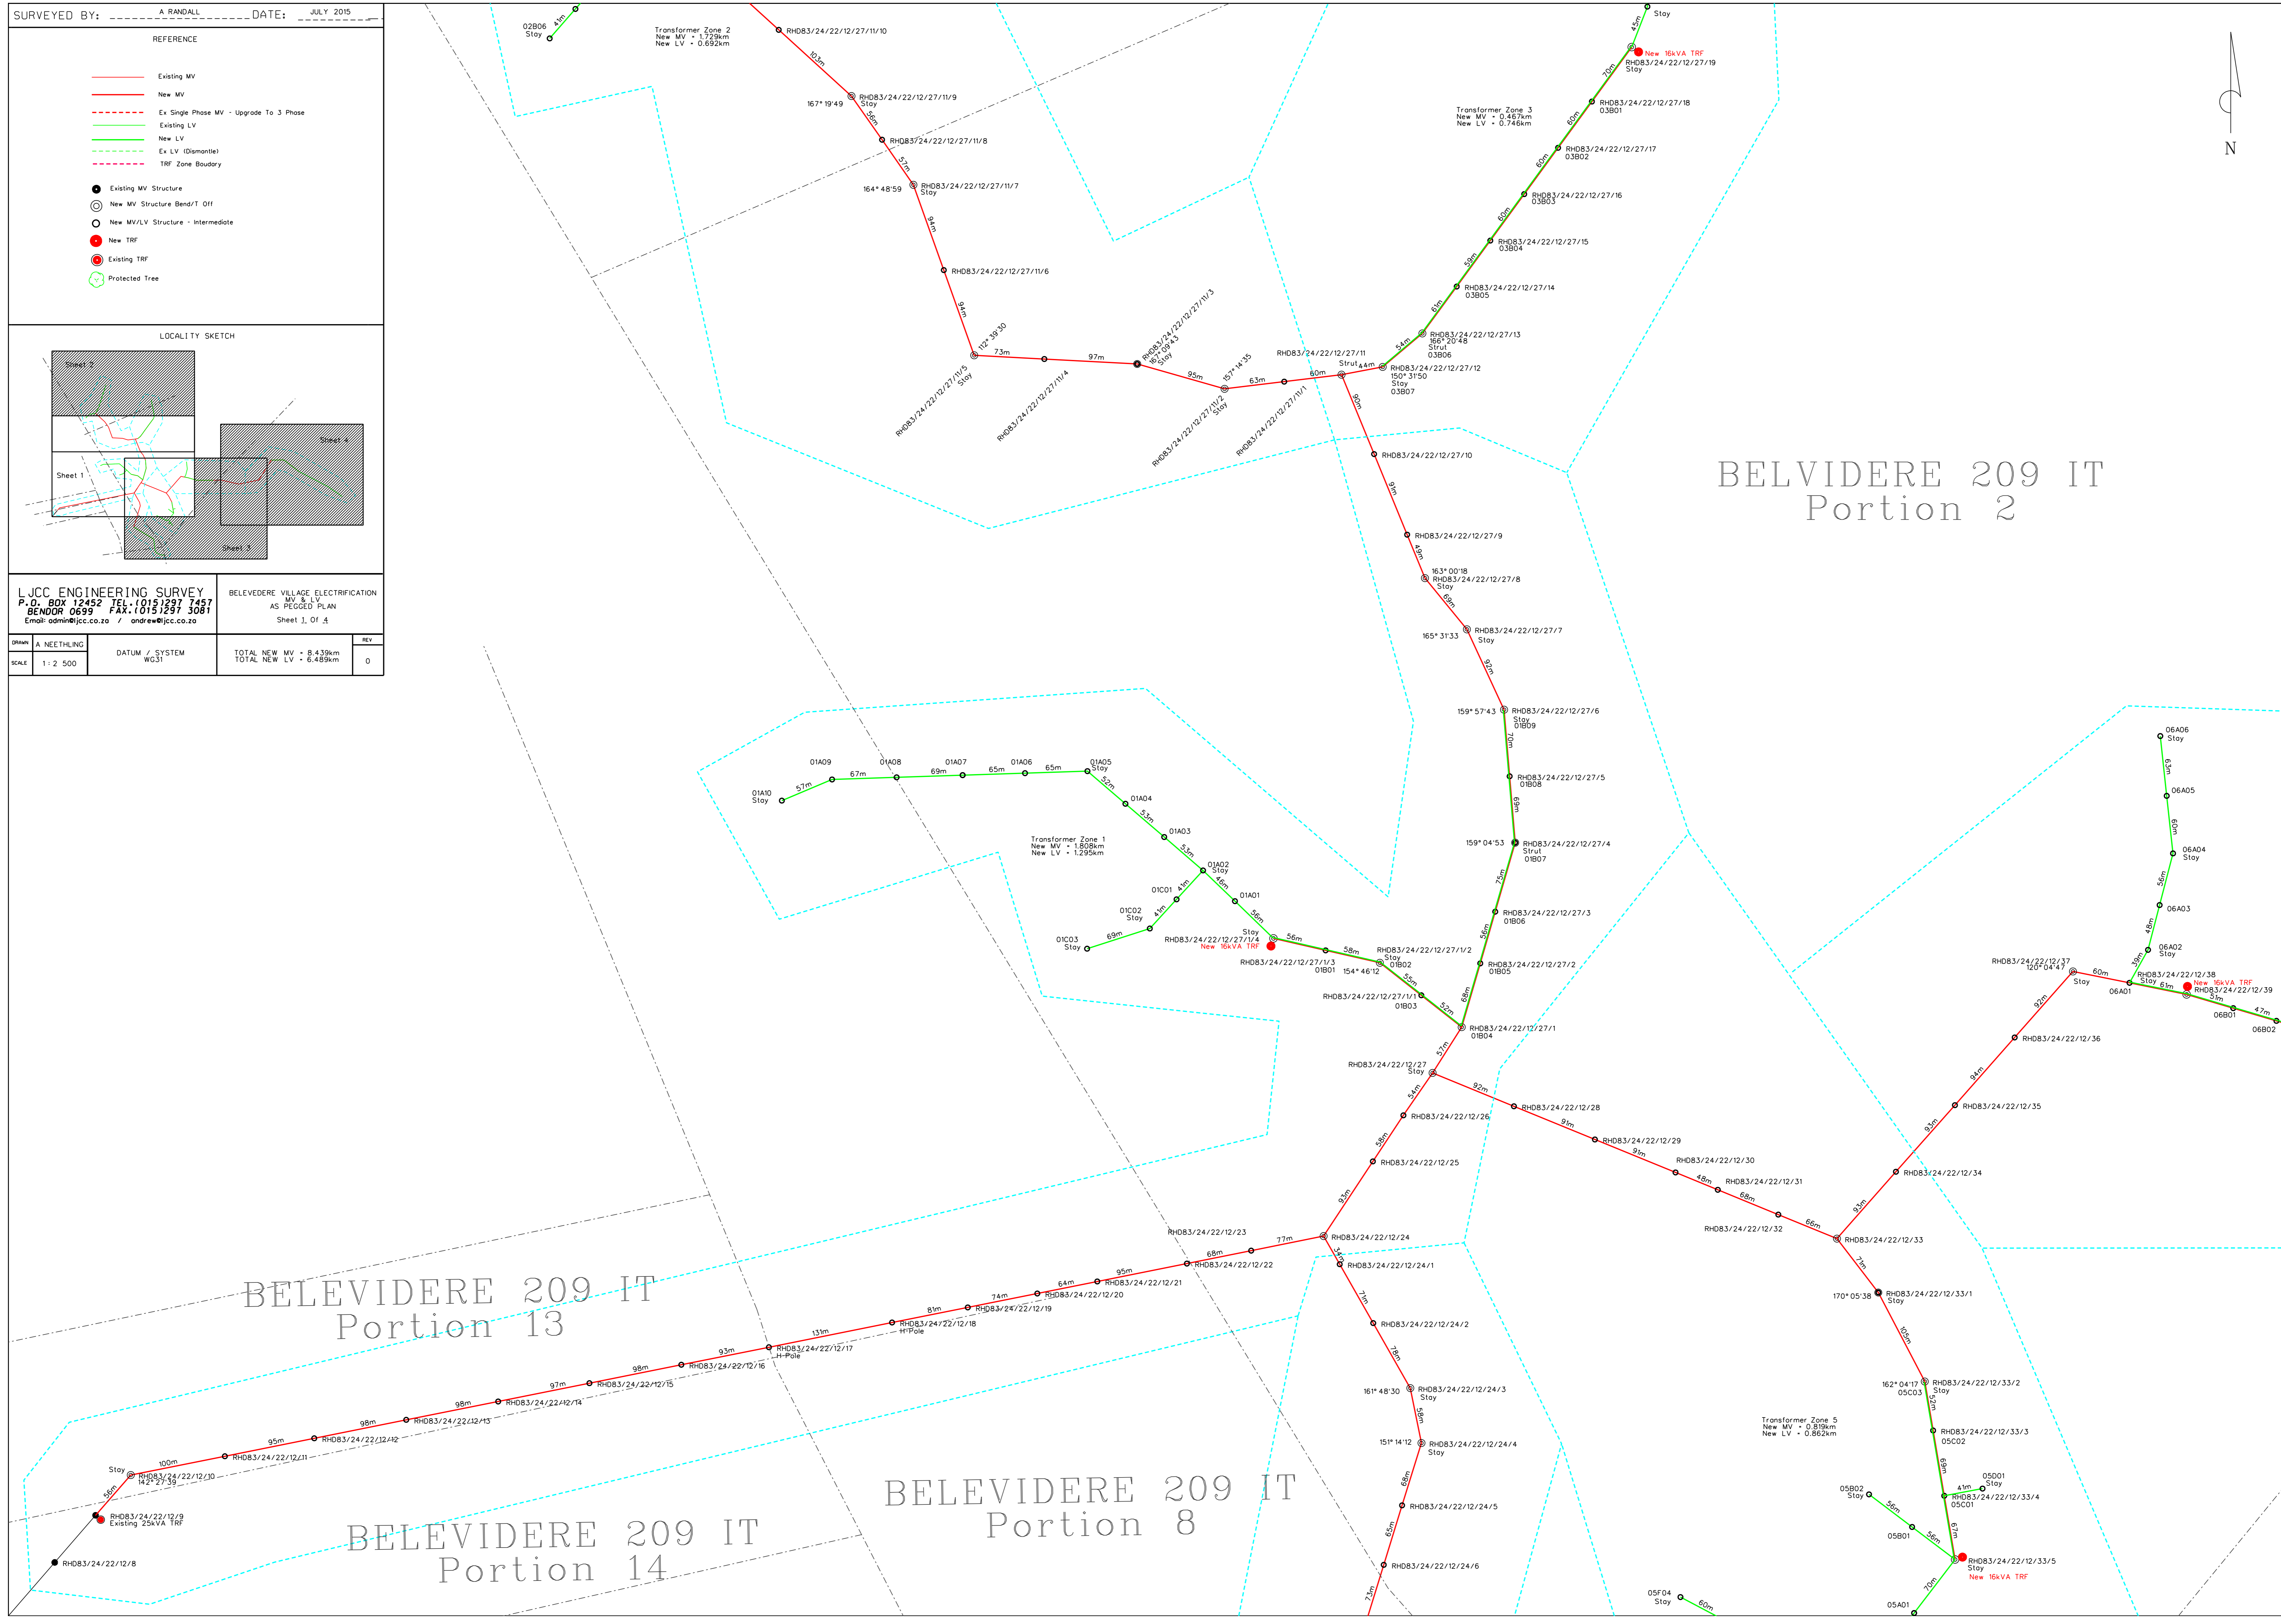

BELEVIDERE 209 IT  
 Portion 13

BELEVIDERE 209 IT  
 Portion 14

BELEVIDERE 209 IT  
 Portion 8

BELEVIDERE 209 IT  
 Portion 2