


BELVIDERE 209 IT Portion 1


BELVIDERE 209 IT Portion 2

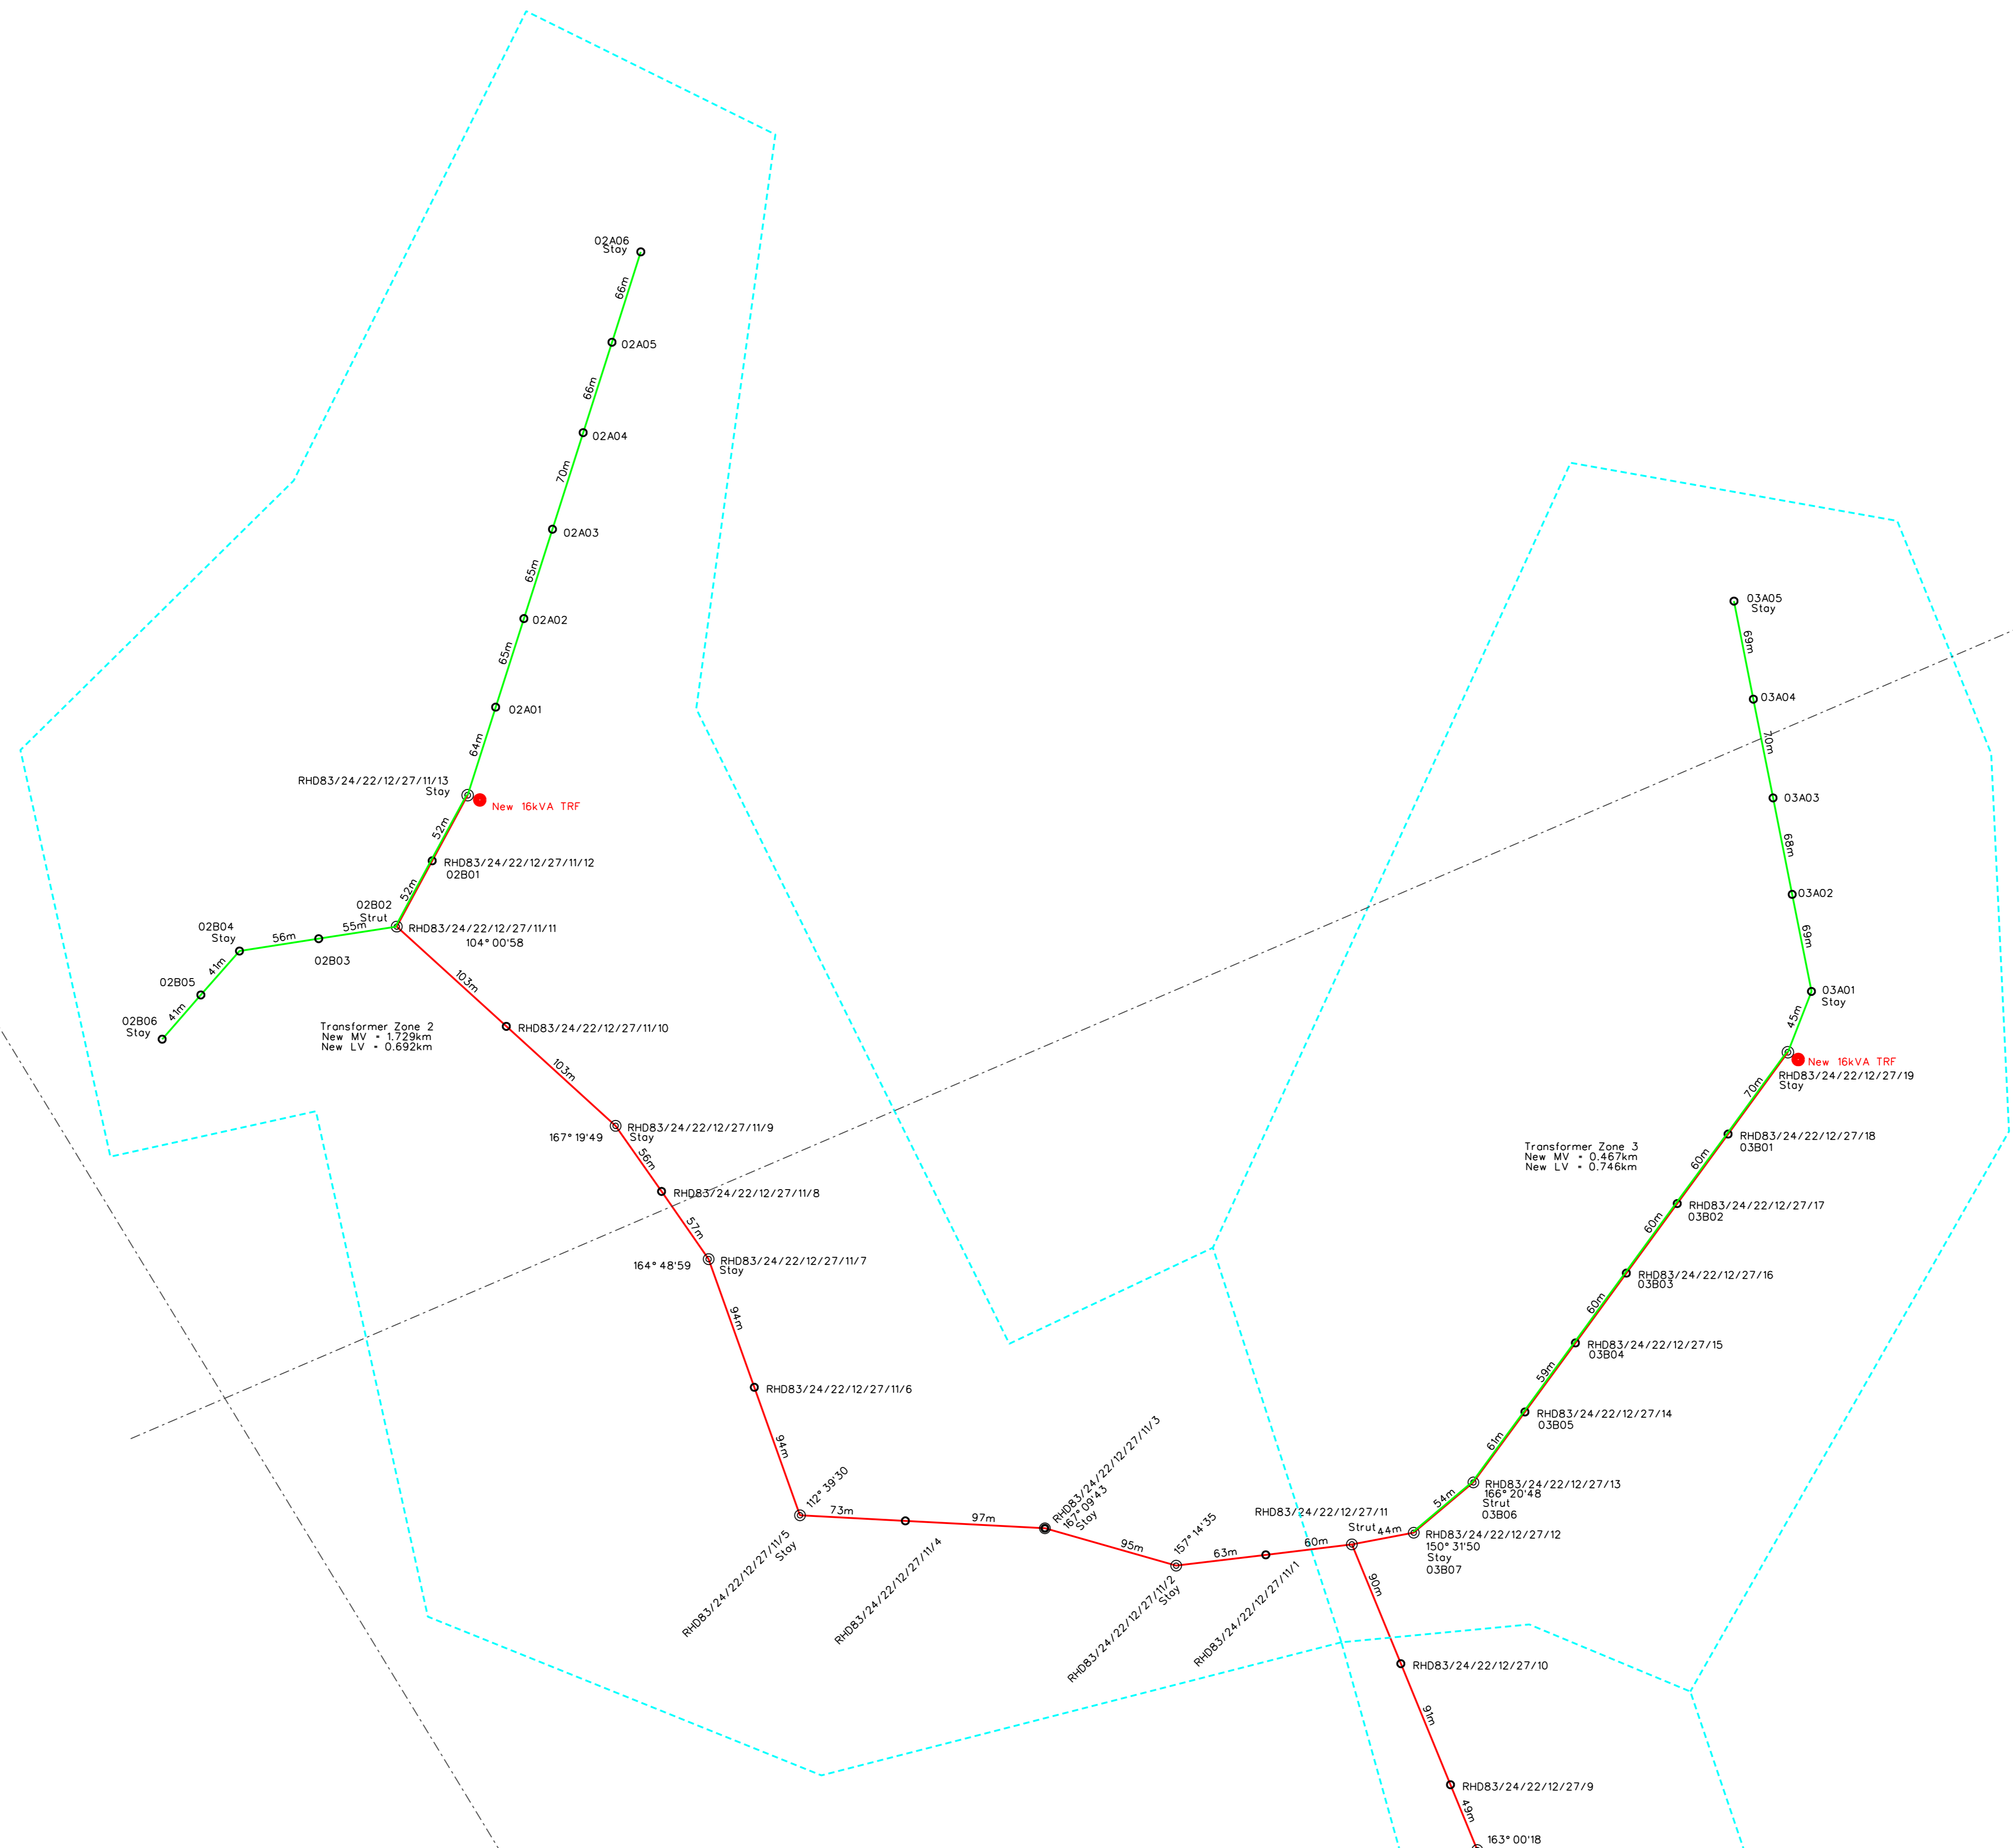

SURVEYED BY: A RANDALL DATE: JULY 2015

REFERENCE

- Existing MV
- New MV
- Ex Single Phase MV - Upgrade To 3 Phase
- Existing LV
- New LV
- Ex LV (Domestic)
- TRF Zone Boundary
- Existing MV Structure
- New MV Structure Bend/T Off
- New MV/LV Structure - Intermediate
- New TRF
- Existing TRF
- Protected Tree

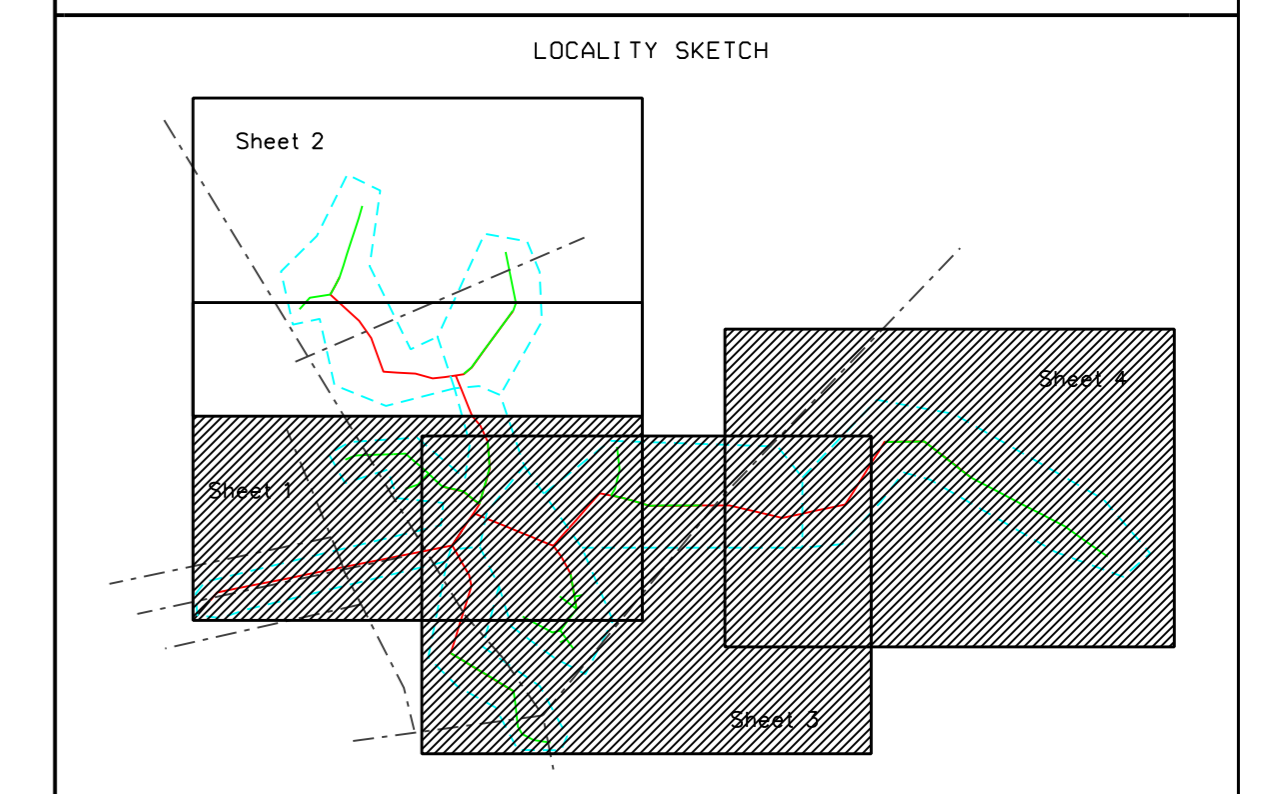

LJCC ENGINEERING SURVEY P.O. BOX 12452 TEL: 015 297 7457 BENDOR 0699 FAX: 015 297 3081 Email: admin@lcc.co.za / onr@lcc.co.za		BELVEDERE VILLAGE ELECTRIFICATION MV & LV AS PEGGED PLAN Sheet 2 of 3	
Drawn: A. NEETHLING	DATUM / SYSTEM: WGS84	TOTAL NEW MV: 8.439km TOTAL NEW LV: 6.489km	REV: 0
SCALE: 1:2 500			