


Reference	CAD-Line Survey-LOU
Effective Date	15/10/2015
Revision	01

Belville-Lorraine Pegging

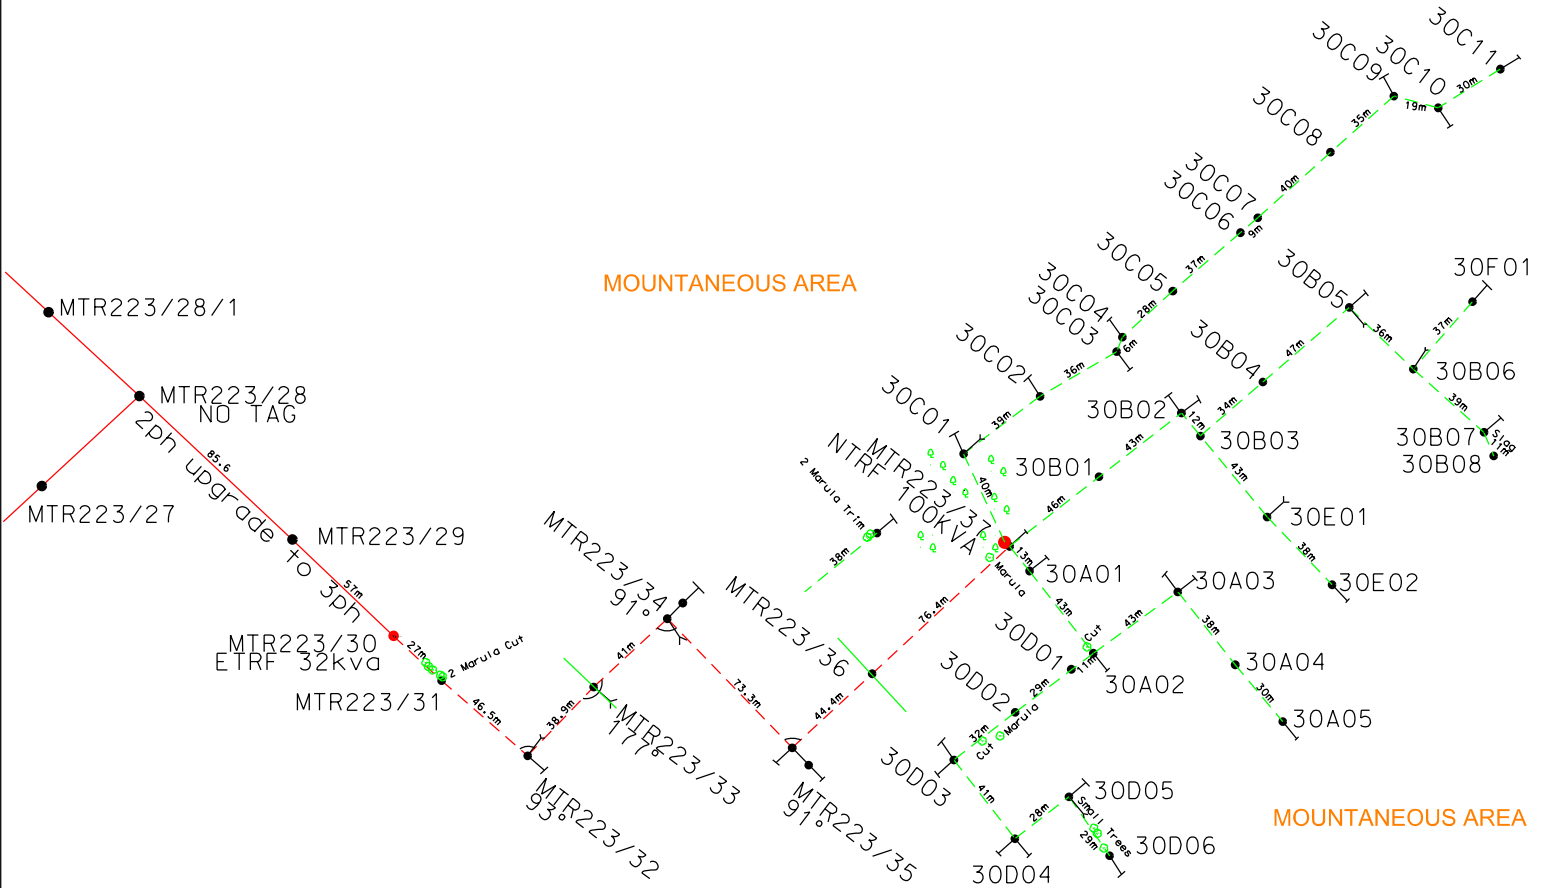

LEGEND

- Exis. MV Line
- - - New MV Line
- x — Fence

MOUNTANEOUS AREA

	3	
	2	
	1	
K.A Mattala	0	10/10/2019
SURVEYOR	REV	SURVEY DATE

FEEDER: Nobody 11kV	CUSTOMER: Eskom
PROJECT NO: Belville-Lorraine Pegging	PROPERTY: Belville/Lorraine Village
CONDUCTOR: FOX 3Ph	CONTACT DETAILS +27 79 897 1544
LENGTH OF LINE: New MV=347.4m Upgrade MV=142.5m New LV=1.076km	SCALE:
SURVEYOR: K.A Matlala	PAGE: [1] of [2]
DRAUGHTSPERSON: K.A Matlala	

THIS DRAWING IS THE PROPERTY OF ESKOM
Disclaimer: Eskom is not responsible for any errors displayed on this drawing