


BLOUBERG NATURE RESERVE

LINE DEVIATION

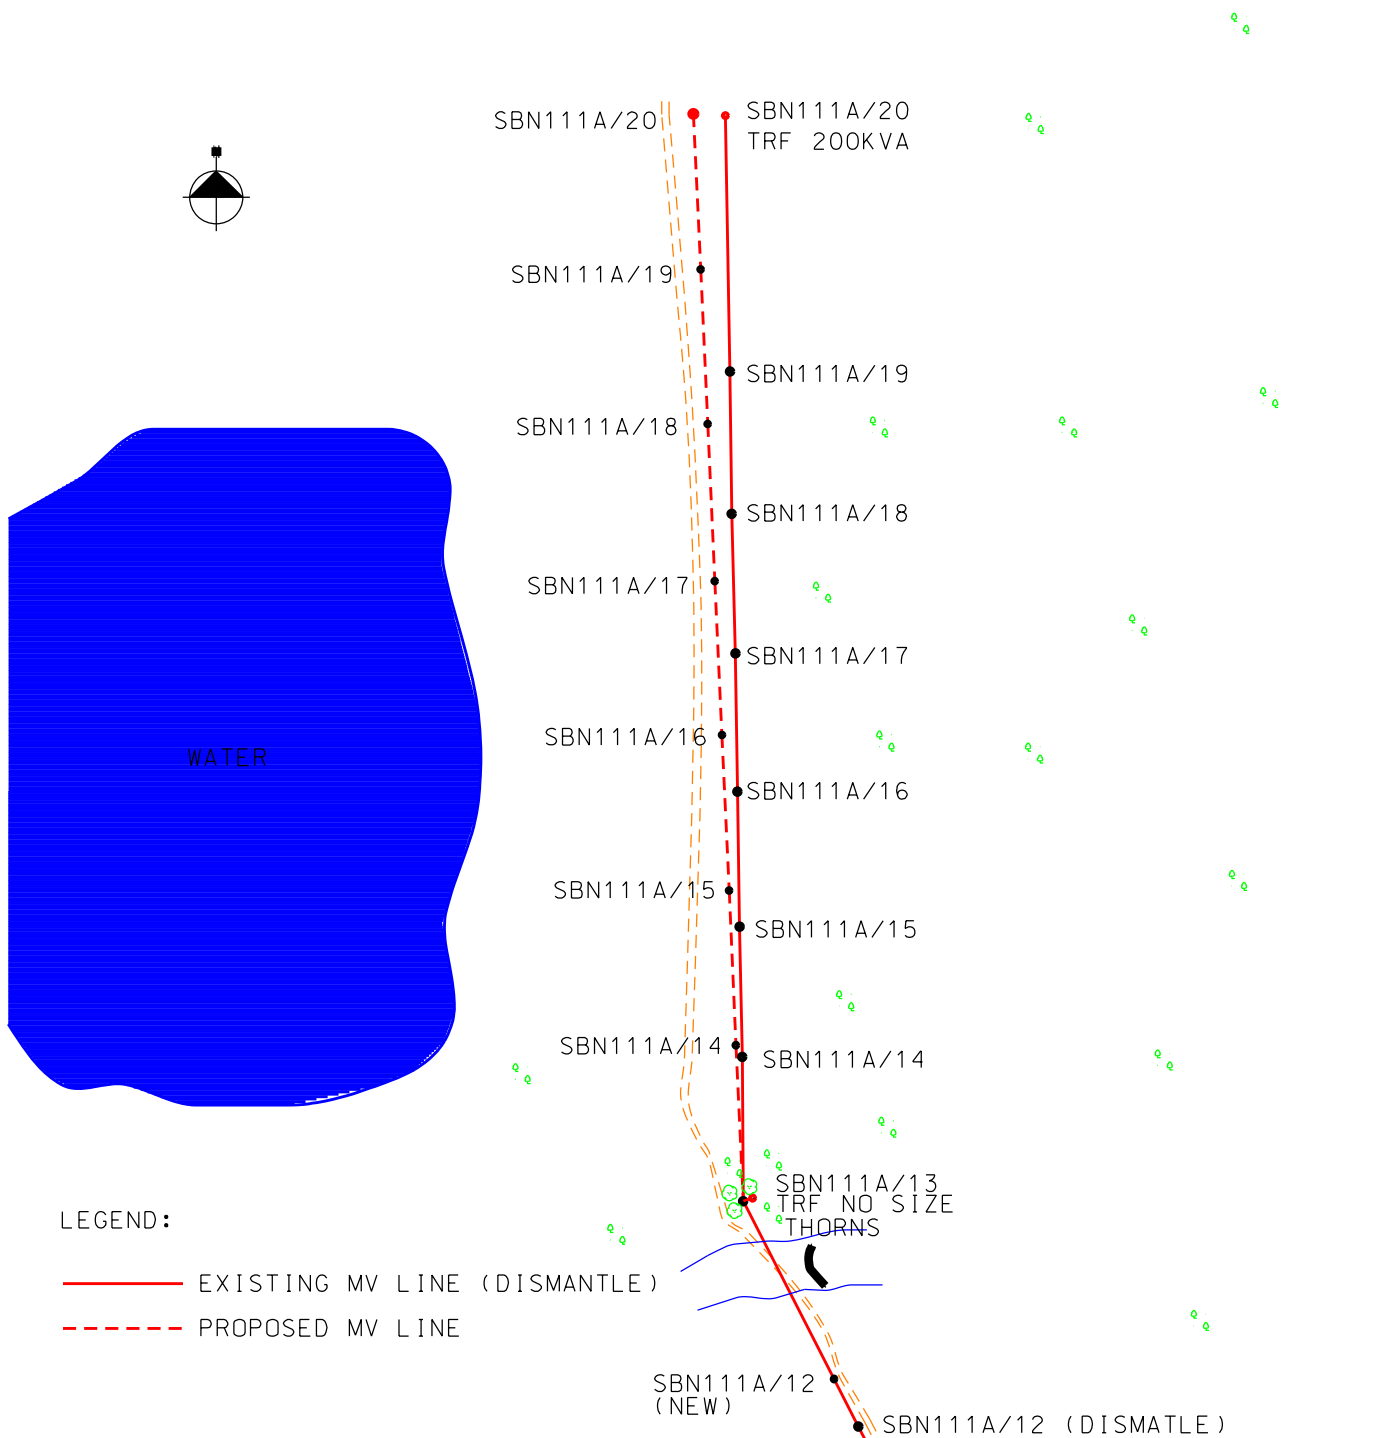

LEGEND:

- EXISTING MV LINE (DISMANTLE)
- - - PROPOSED MV LINE

**DISTRIBUTION
ENGINEERING
SURVEY SECTION
LAND DEVELOPMENT**



**KWENA MATLALA
ST1412
TEL.(015)230 1546
CEL.079 897 1544**

FEEDER: SOUTHPAN-BOCHUM NORTH 22KV	CUSTOMER: ESKOM
PROJECT NO: BLOUBERG NATURE RESERVE LINE DEV	PROPERTY: BLOUBERG NATURE RESERVE
CONDUCTOR:	DATE:14 APRIL 2015
LENGTH OF LINE: 451 m	COMPILATION:
SURVEYOR: K.A MATLALA	SCALE:
DRAUGHTSPERSON: K.A MATLALA	PAGE: 01 OF 01