


BROEDERSPUT ZONE 1

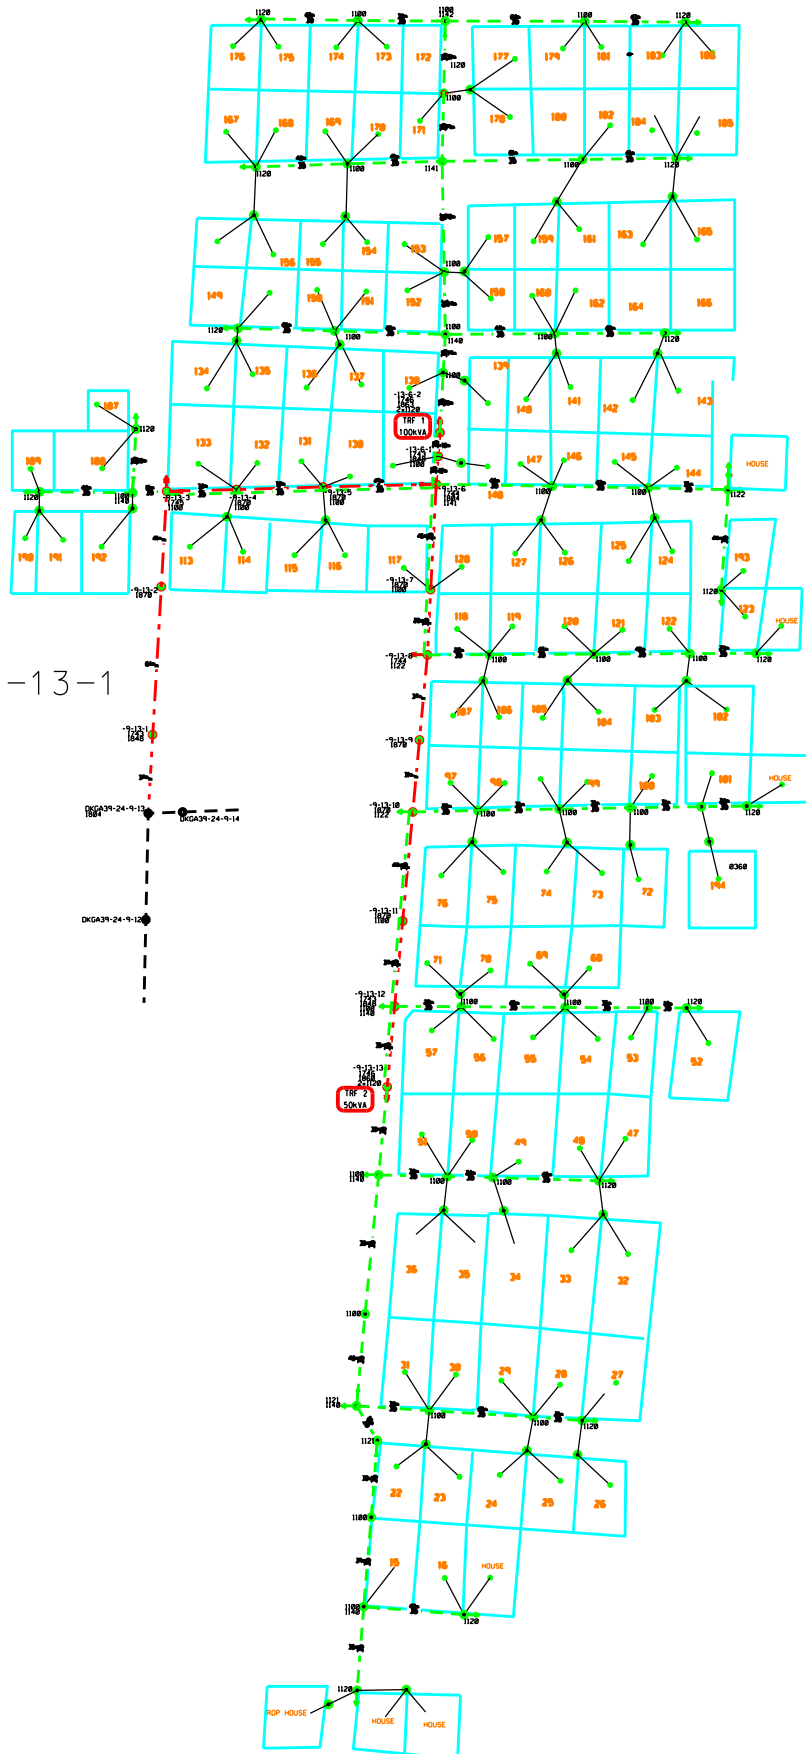

KGA39-24-9-13-1

