


CO128

GILBERT THAMES & CO LTD
STRUCTURAL ENGINEERS
DURHAM

DRAWING N° 535

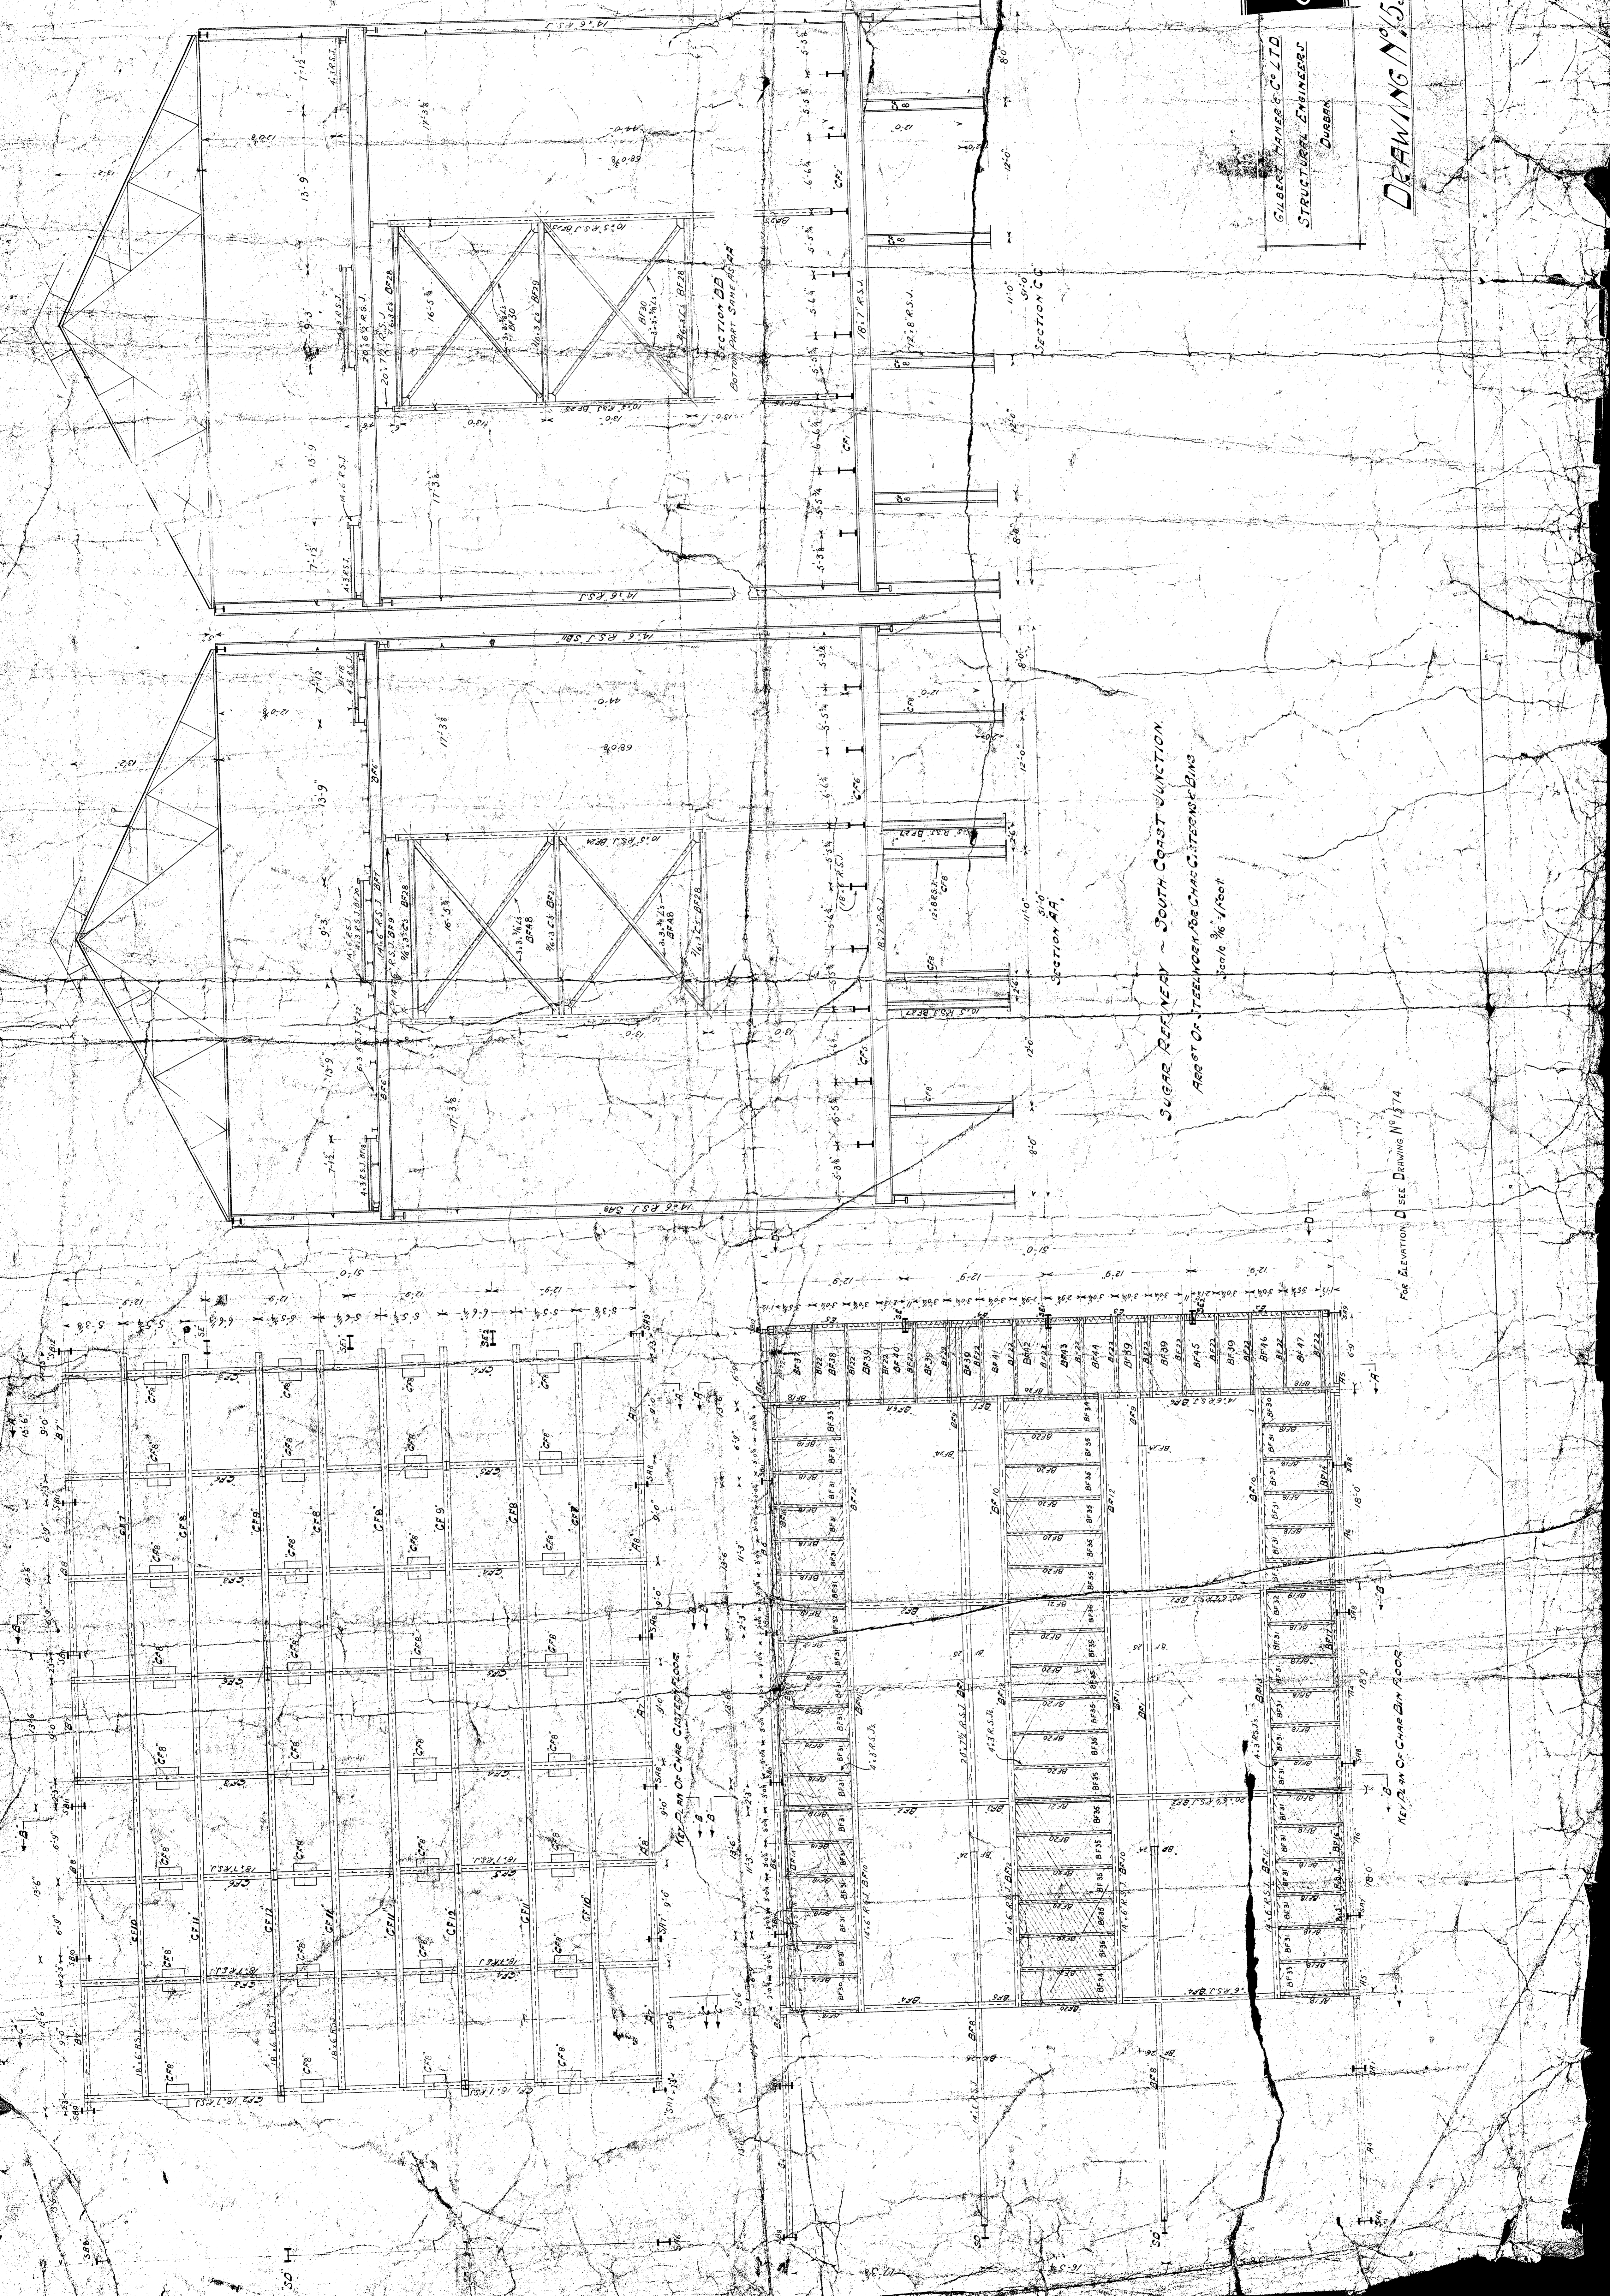

SUGAR REFINERY - SOUTH COAST JUNCTION

ARRET OF STEELWORK FOR CHAR CISTERNS & BINS

Scale 3/8" = 1'00"

FOR ELEVATION, D SEE DRAWING N° 574.