


LOCALITY
N.T.S.

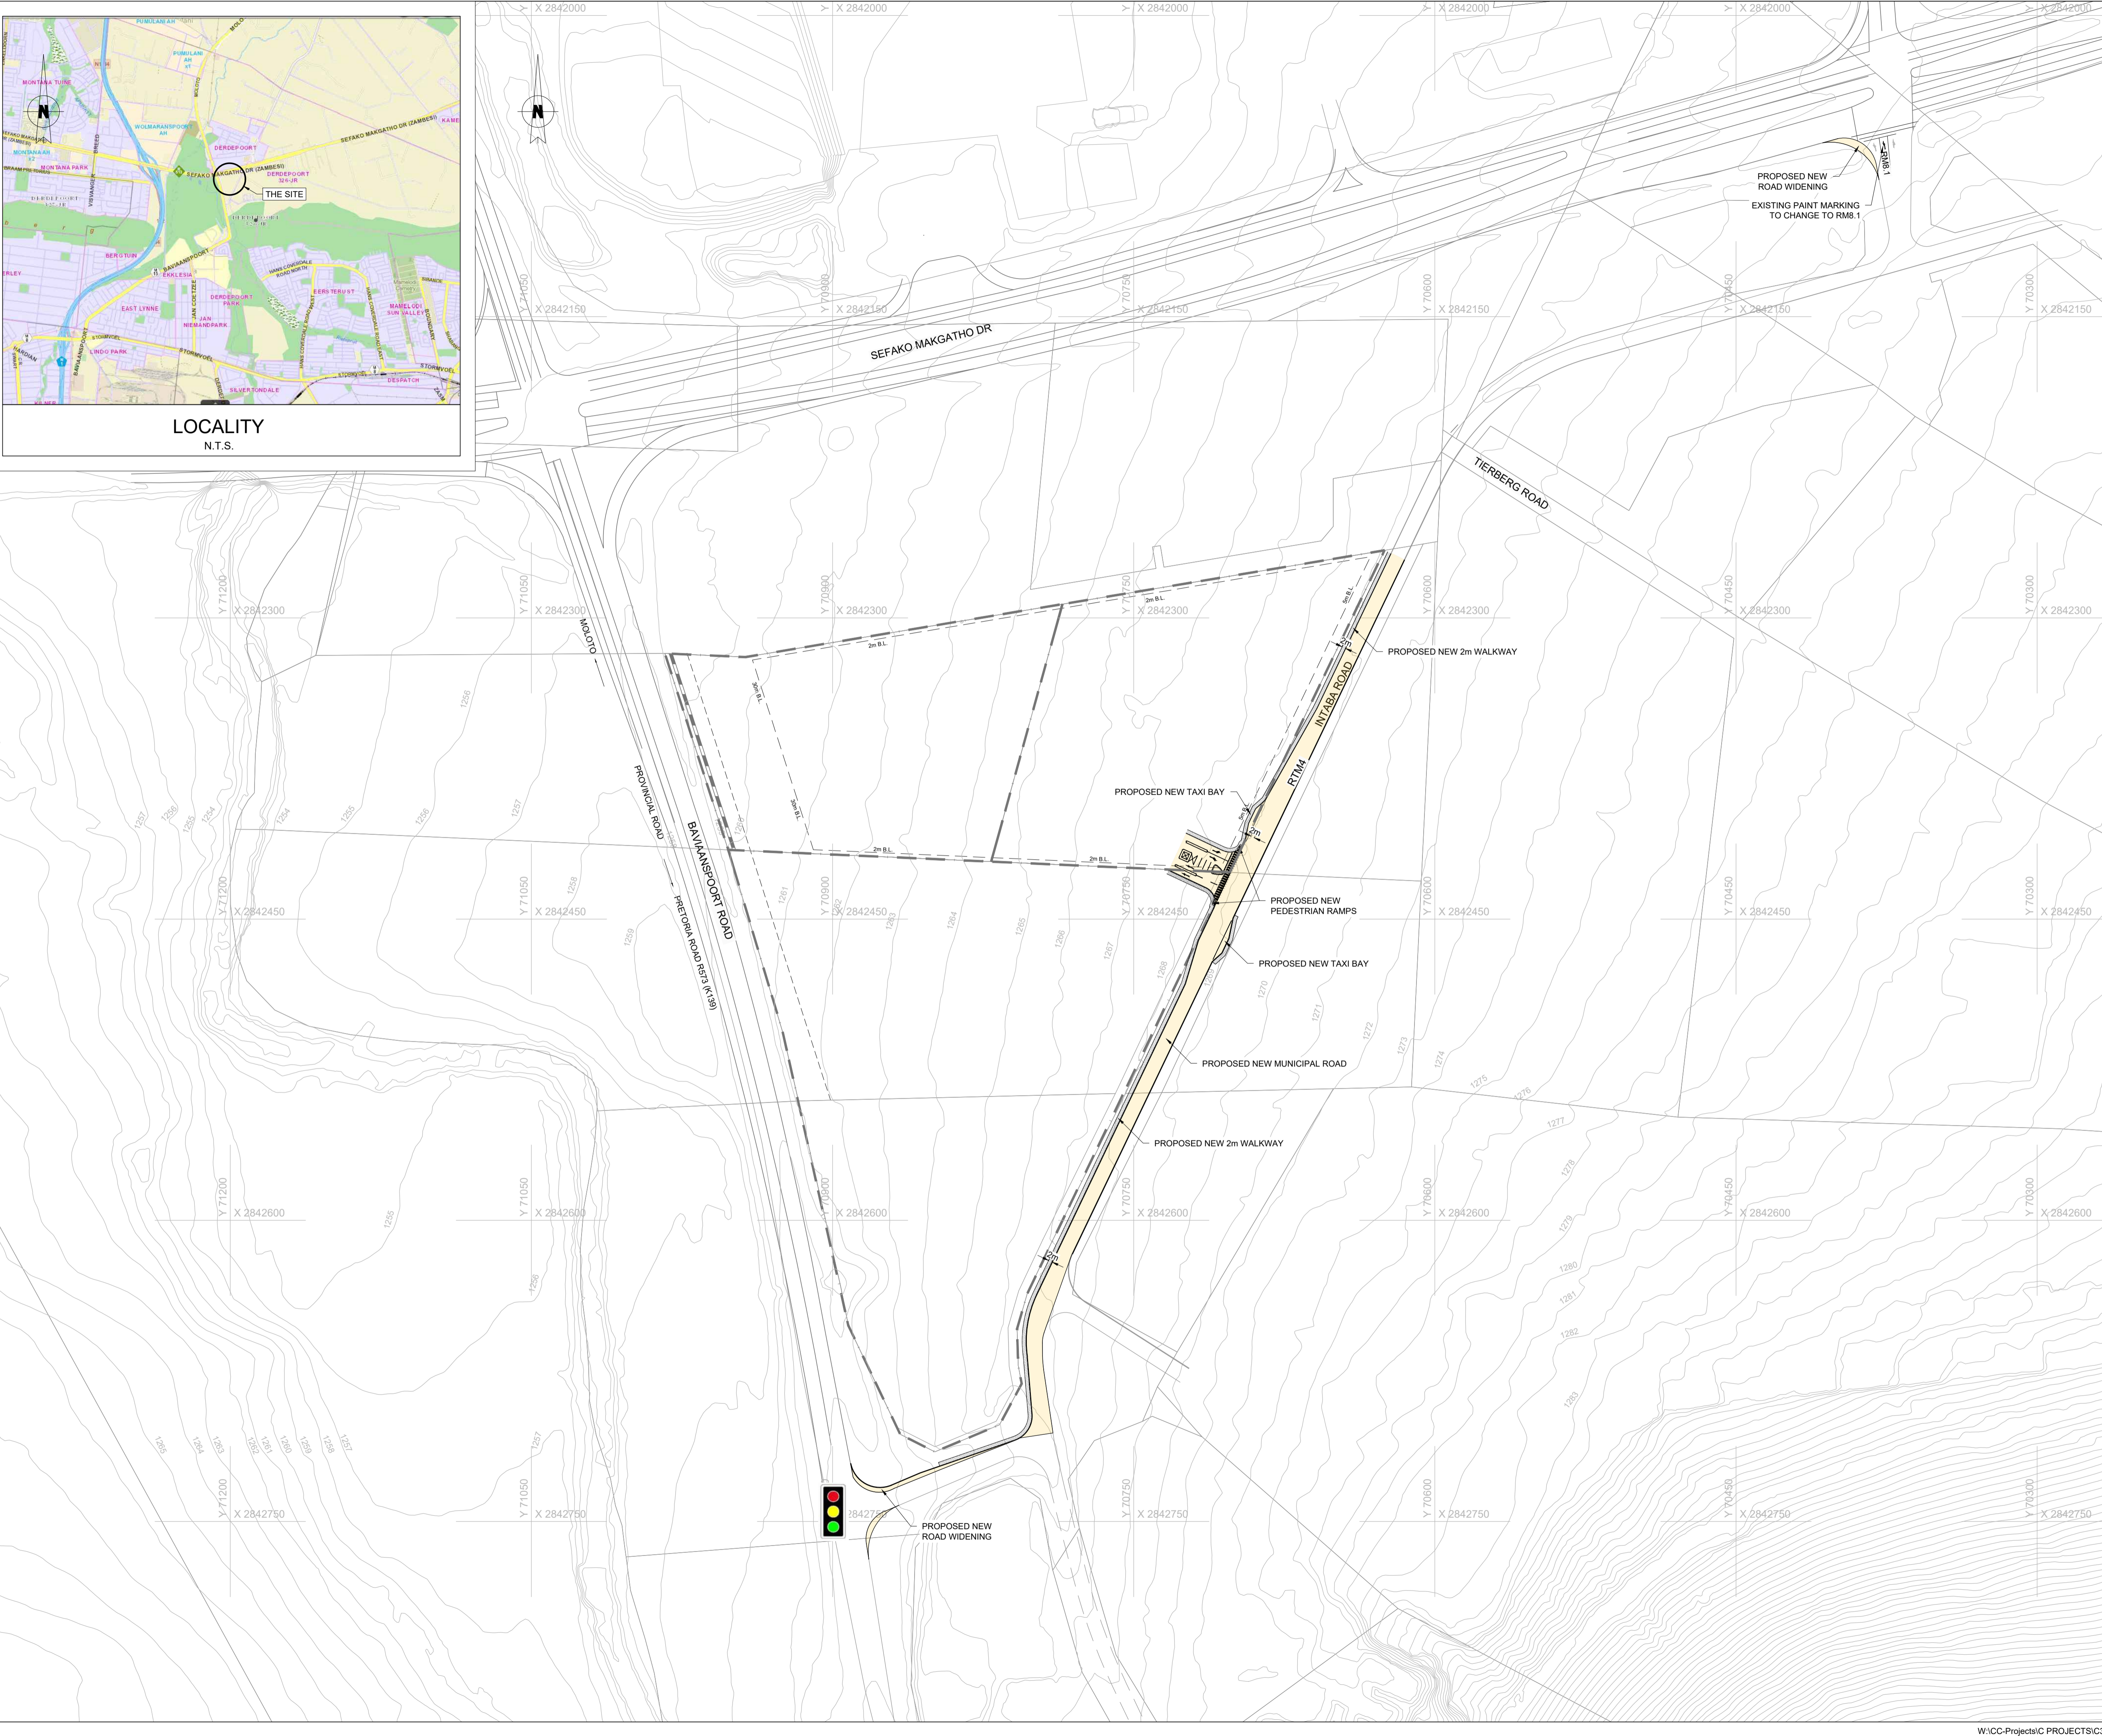

NOTES AND SPECIFICATIONS

- GENERAL:**
1. ALL MATERIAL AND WORKMANSHIP MUST COMPLY WITH THE REQUIREMENTS OF THE LATEST RELEVANT SABS REQUIREMENTS.
 2. ALL DIMENSIONS ARE IN MILLIMETRES. (UNLESS OTHERWISE SPECIFIED).
 3. DO NOT SCALE FROM THESE DRAWINGS.
 4. ALL DIMENSIONS MUST BE CHECKED AND APPROVED ON SITE.
 5. ALL CONSTRUCTION TO BE DONE IN ACCORDANCE WITH THE STANDARD SPECIFICATIONS FOR MUNICIPAL CIVIL ENGINEERING WORKS, THIRD EDITION 2005 AND THE STANDARD COT DETAIL DRAWINGS.
 6. THESE DRAWINGS MUST BE READ IN CONJUNCTION WITH THE STANDARD DRAWINGS (IF APPLICABLE).
 7. THIS DRAWING MUST BE READ IN CONJUNCTION WITH THE STANDARD SPECIFICATIONS FOR MUNICIPAL CIVIL ENGINEERING WORKS, SERIES 4.
 8. THE SIGNATURE OR INITIALS ON THIS DRAWING, OF ANY DIRECTOR OF THE PUBLIC WORKS AND INFRASTRUCTURE DEVELOPMENT DEPARTMENT, IN NO WAY REMOVES ANY RESPONSIBILITY WHATSOEVER FROM THE CONSULTANT.
 9. THE CONSULTANT REMAINS RESPONSIBLE TO ENSURE THAT ALL THE GUIDELINES, STANDARD DRAWINGS, STANDARDS AND SPECIFICATIONS OF THE PUBLIC WORKS AND INFRASTRUCTURE DEVELOPMENT DEPARTMENT HAVE BEEN MET AND ARE COMPLIED WITH.
 10. FINAL POSITION OF SERVICES TO BE DETERMINED ON SITE.

- LEGEND:**
- SITE BOUNDARY
 - EXISTING ROAD
 - PROPOSED NEW ACCESS
 - PROPOSED NEW 2m PAVED WALKWAY
 - PROPOSED NEW MUNICIPAL ROAD BY CIVIL CONCEPTS

AMENDMENTS				
NR.	DATE	APPROVED	DESCRIPTION	PAR.
A	01-03-2022	W.S.	ISSUED FOR APPROVAL	-
B	07-04-2022	W.S.	UPDATED WITH EXTERNAL ROAD	-
C	30-11-2022	W.S.	EXTENDED ROAD TO END OF NEW TOWNSHIP BOUNDARY	-
D	06-12-2022	W.S.	REVISED ROAD LAYOUT	-

DESIGNED W. STANDER	DATE 06-12-2022	DRAWN R. WILLERS
DESIGN CHECKED BY W. STANDER	DATE 06-12-2022	INFRASTRUCTURE TECHNICAL INFORMATION MANAGEMENT D. J. CHALMERS

PROJECT STATUS

CONCEPT DRAWING	TENDER DRAWING	APPROVED FOR CONSTRUCTION DRAWING	AS BUILT DRAWING
PROJECT ENGINEER (CONSULTANT) W. STANDER	20060017	06-12-2022	
INITIALS AND SURNAME	SIGNATURE AND Pr. No.	DATE	
STRUCTURAL ENGINEER (CITY OF TSHWANE)			

CONSULTANT DETAIL

Civil Concepts (Pty) Ltd
Consulting Civil & Structural Engineers
PO Box 36148, Menlo Park, 0102
Office: +27 12 460 0008
www.civilconcepts.co.za
mail@civilconcepts.co.za

CITY OF TSHWANE
ROADS AND TRANSPORT DEPARTMENT

GROUP HEAD MR. LETLONKANE P. (Pheko)	DIVISIONAL HEAD MR. TLHAGALE M.K.P. (Mavem)
P.O. BOX 1409 PRETORIA 0001	P.O. BOX 1409 PRETORIA 0001

DRAWING APPROVED BY DIVISIONAL HEAD
MR. TLHAGALE M.K.P. (Mavem)

LOCATION OF PROJECT

**DERDEPOORT PTN 426 & 679
(DERDEPOORTPARK EXT. 44)**

DESCRIPTION OF PROJECT

**ROADS LAYOUT
(SERVICE REPORT)**

WAYLEAVE NUMBER

CONTRACT NO. C3034	PROJECT NO. C3034
DATE MARCH 2022	SCALE 1:1500
DRAWING NO. C3034-SR-001	ORIGINAL PAPER SIZE A1
	SHEET NO. 1 OF 1