


INTERNAL ELEVATION 1:20

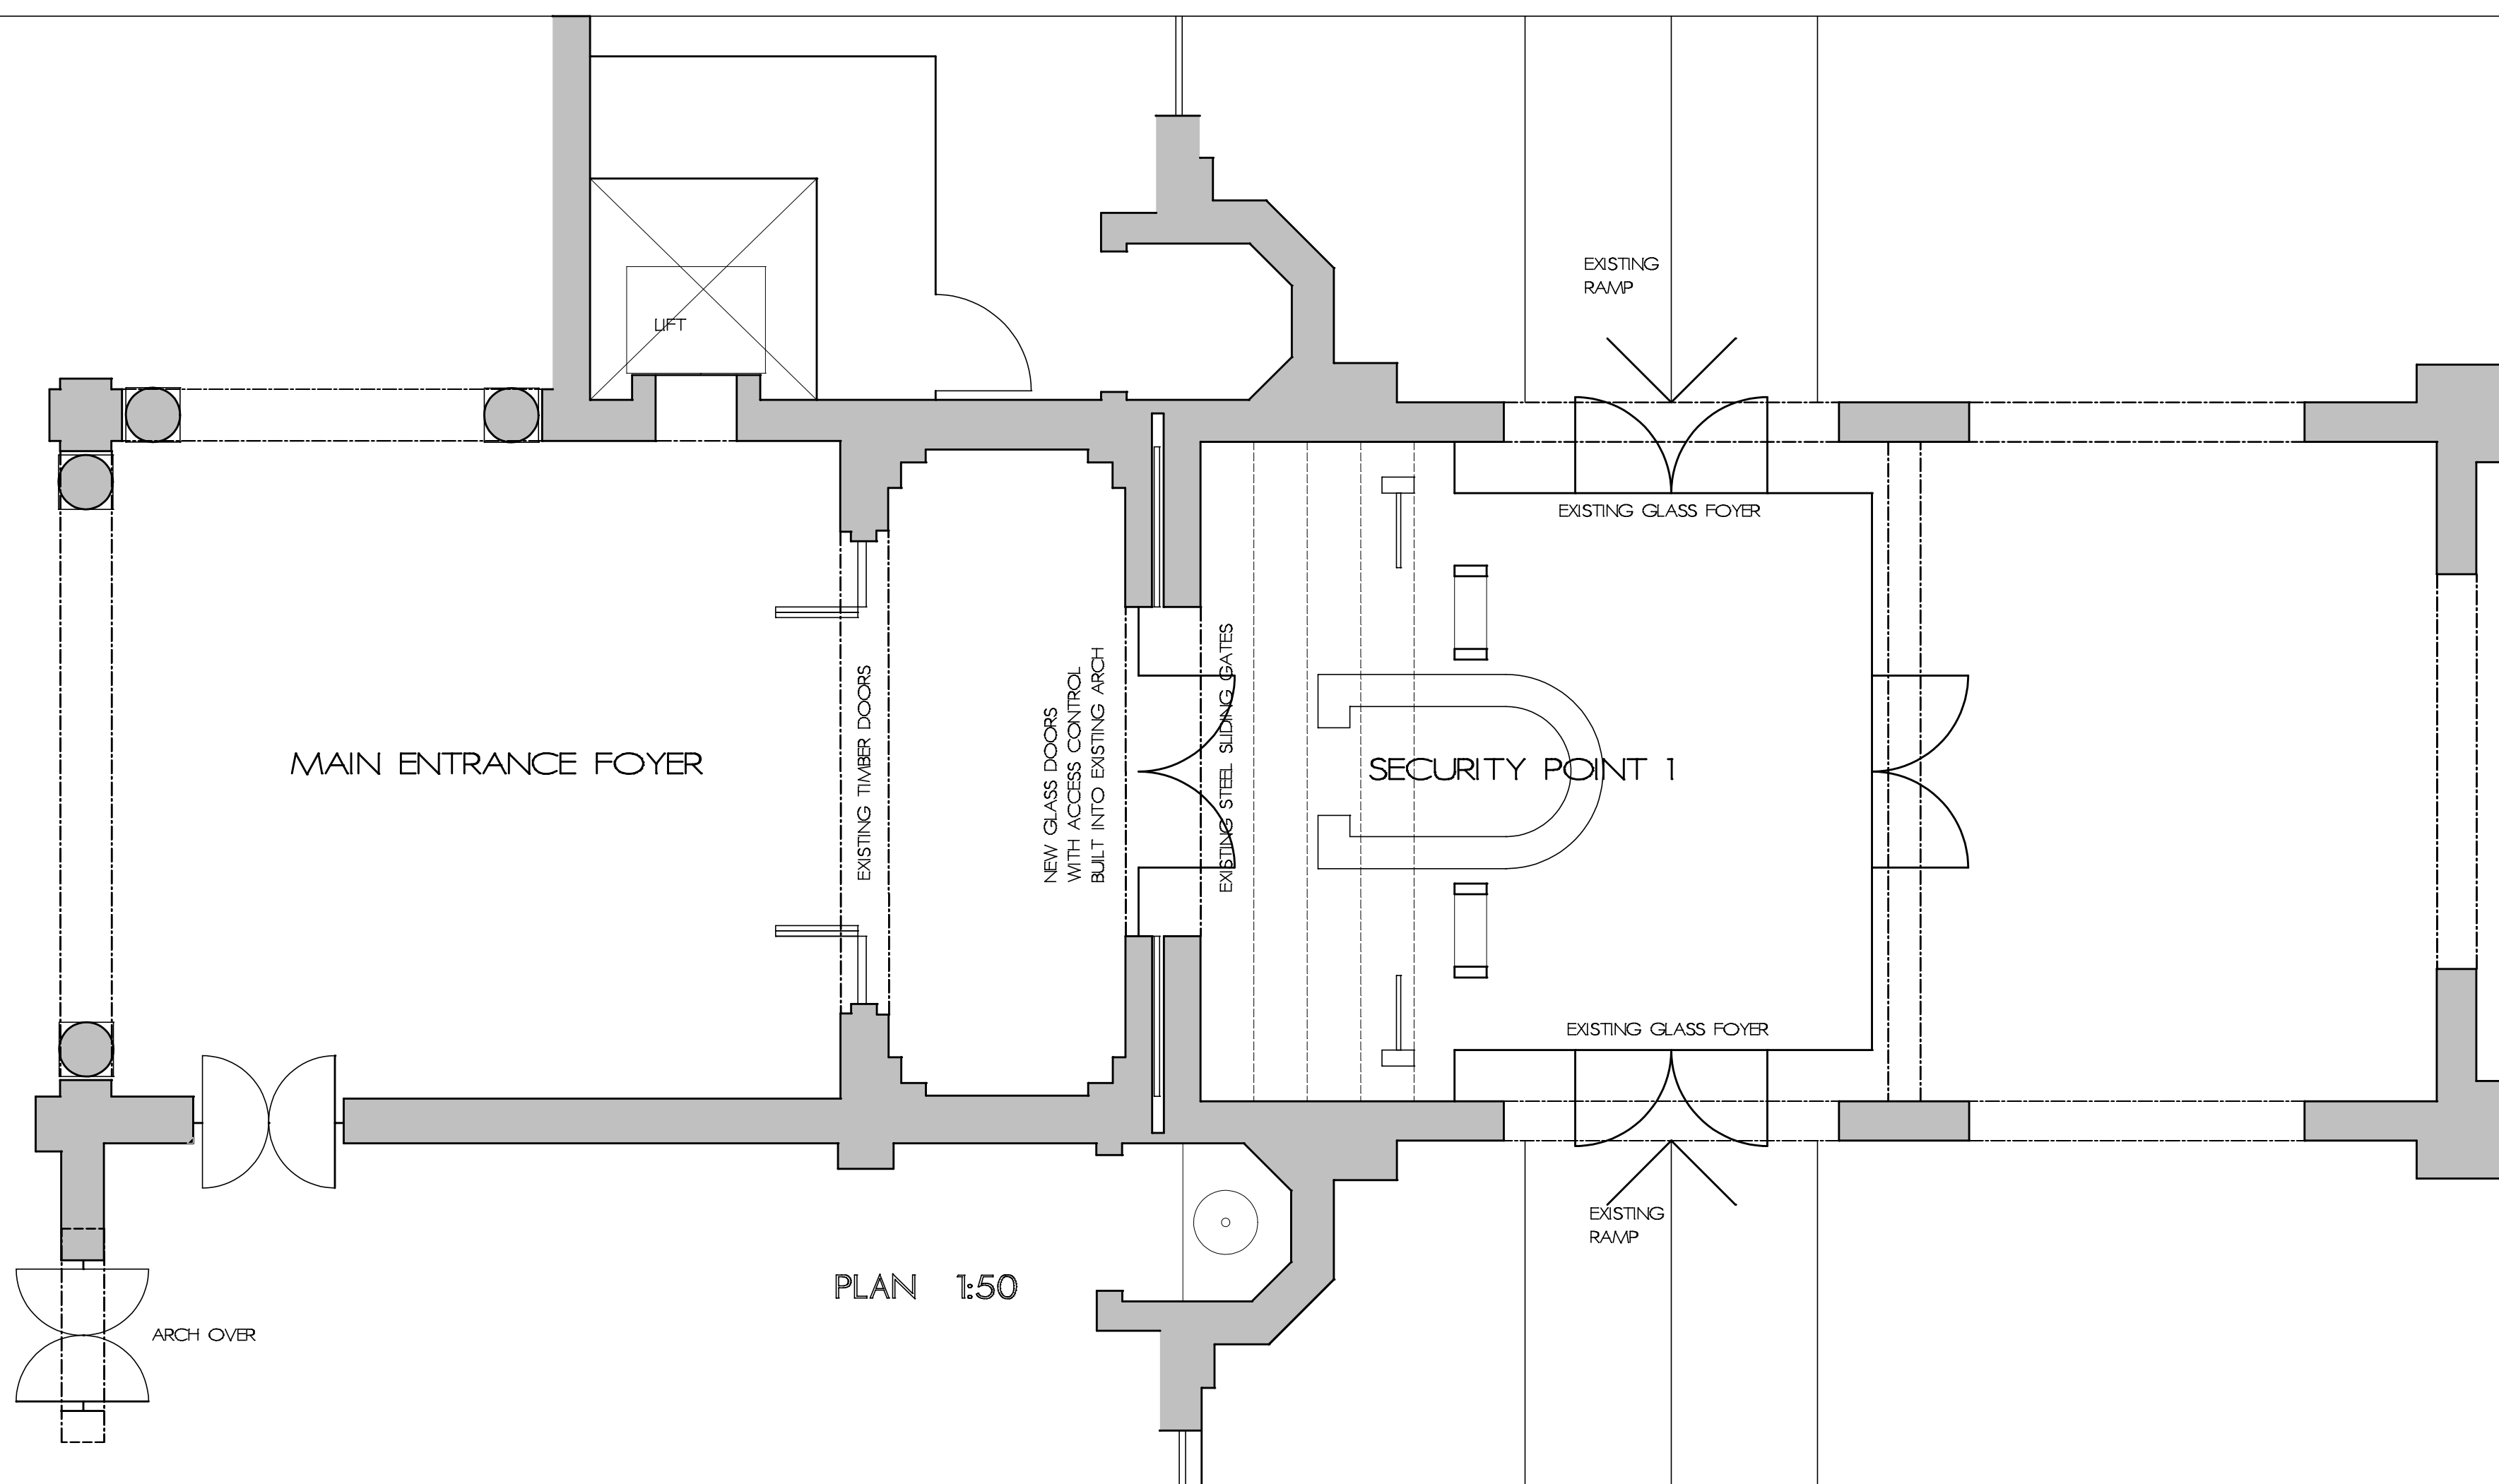

NOTES :
 GENERAL :
 • DO NOT SCALE OFF THIS DRAWING.
 • ALL DIMENSIONS AND LEVELS TO BE CHECKED AND ARCHITECT TO BE NOTIFIED OF ANY DISCREPANCIES.
 • ALL EXISTING SERVICES ON SITE ARE TO BE PROTECTED FROM DAMAGE THROUGH OUT THE DURATION OF WORKS.
 • ALL WORK TO COMPLY WITH LOCAL AUTHORITY REQUIREMENTS / NBR & STANDARDS ACT SABS 400.

OWNERS ID NUMBER :- _____

OWNERS SIGNATURE :- _____

PROJECT TITLE
CITY HALL SECURITY 2013
 Pietermaritzburg

DRAWING TITLE
DETAIL - MAIN ENTRANCE
SECURITY POINT 1



211 Hoosen Haffeejee (Berg) Street
 Pietermaritzburg 3201 South Africa
 Telephone: +27 (0)33 394 1785
 Facsimile: +27 (0)33 394 1787

SCALE
 150 120
 DATE
 NOVEMBER 2013
 DRAWN BY
 NG
 DRAWING No:
 CH-SEC-D01

REVISION: