


JOE MOROLONG MUNIC (GAKHOE VILLAGE)

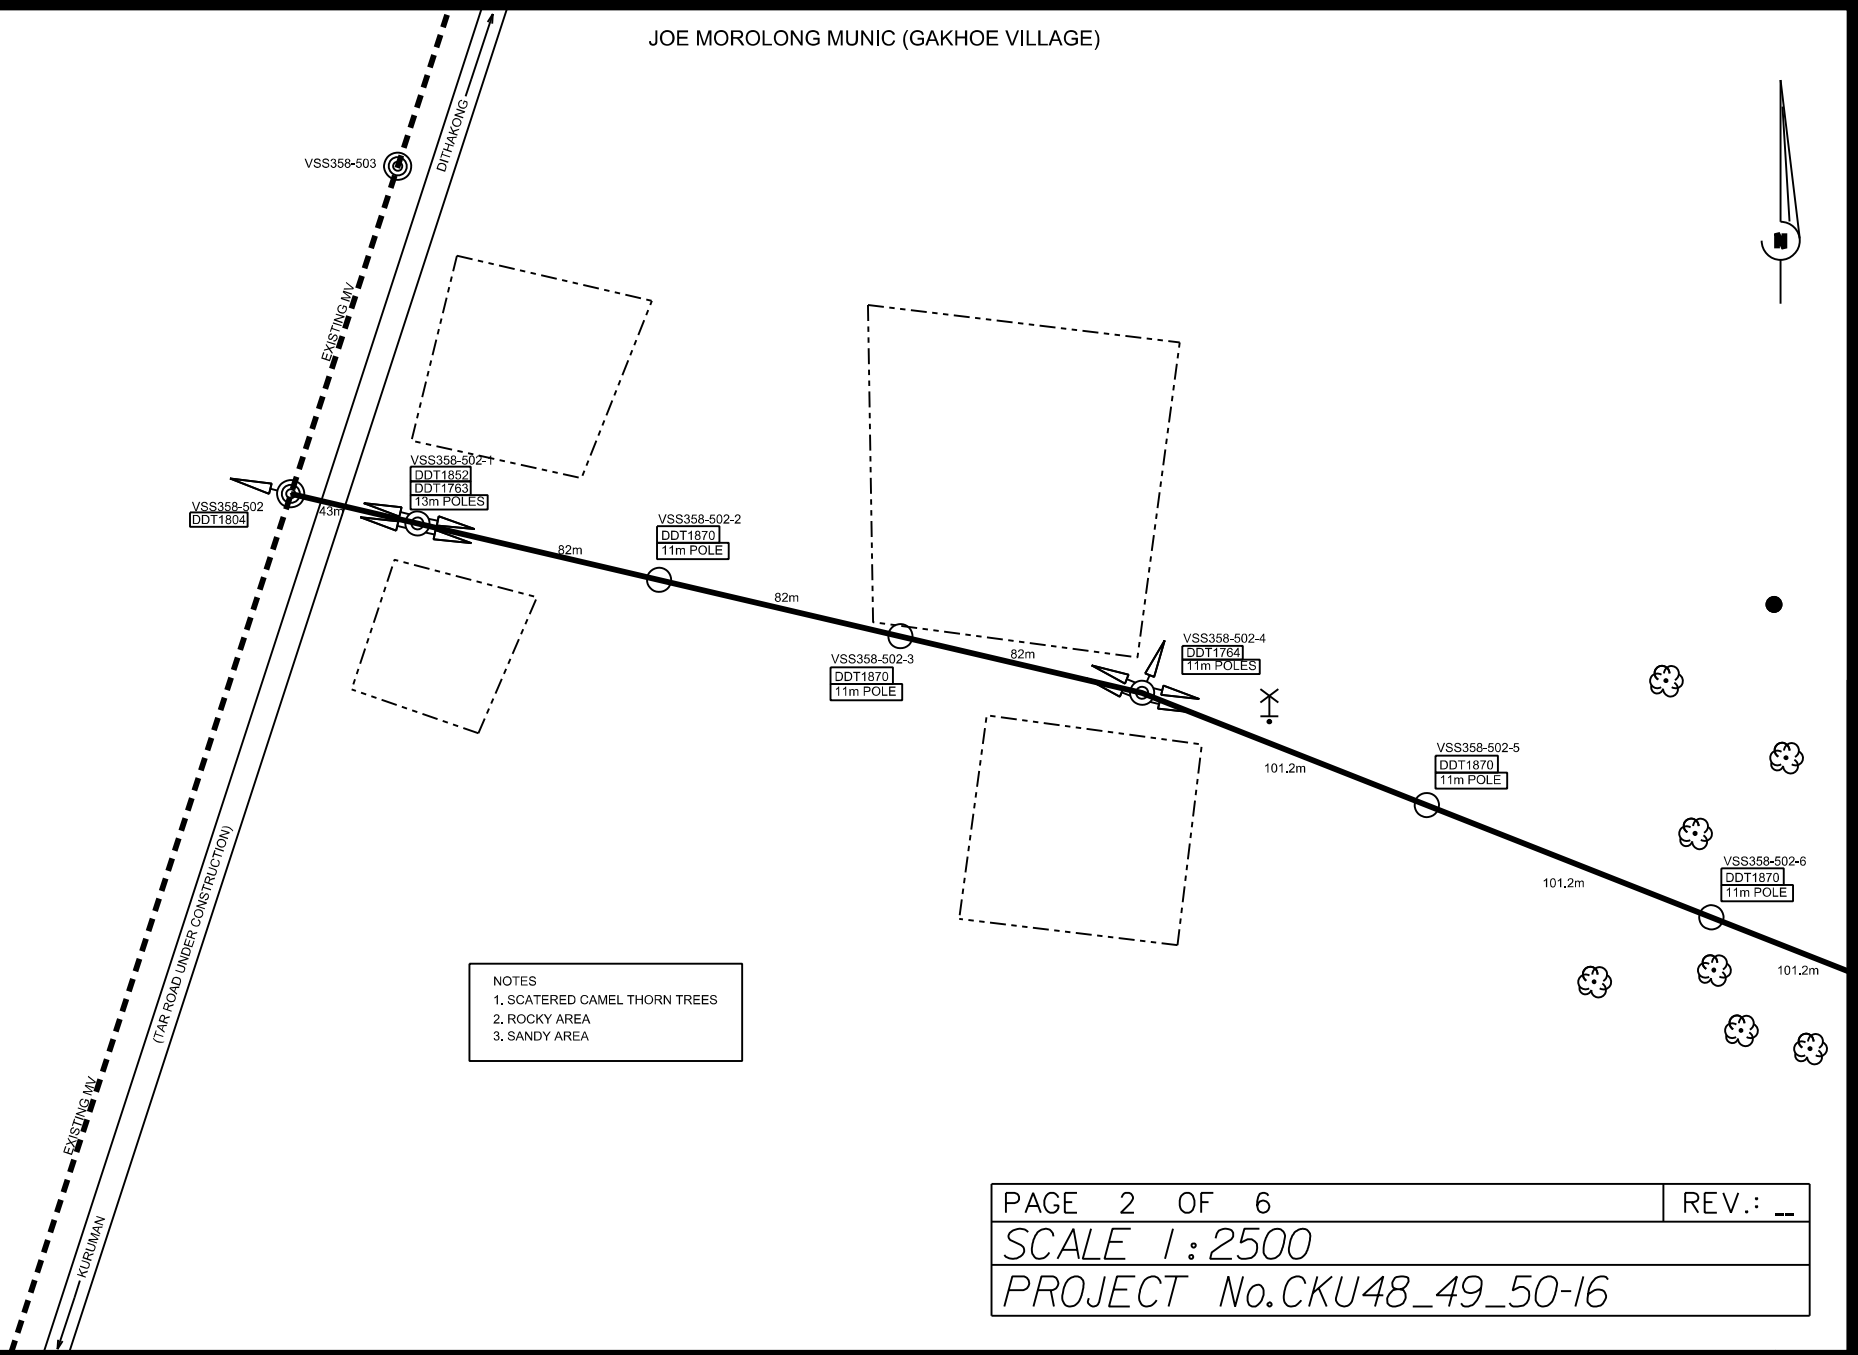

NOTES  
1. SCATERED CAMEL THORN TREES  
2. ROCKY AREA  
3. SANDY AREA

PAGE 2 OF 6	REV.: --
SCALE 1:2500	
PROJECT No. CKU48_49_50-16	