


JOE MOROLONG MUNIC (GAKHOE VILLAGE)

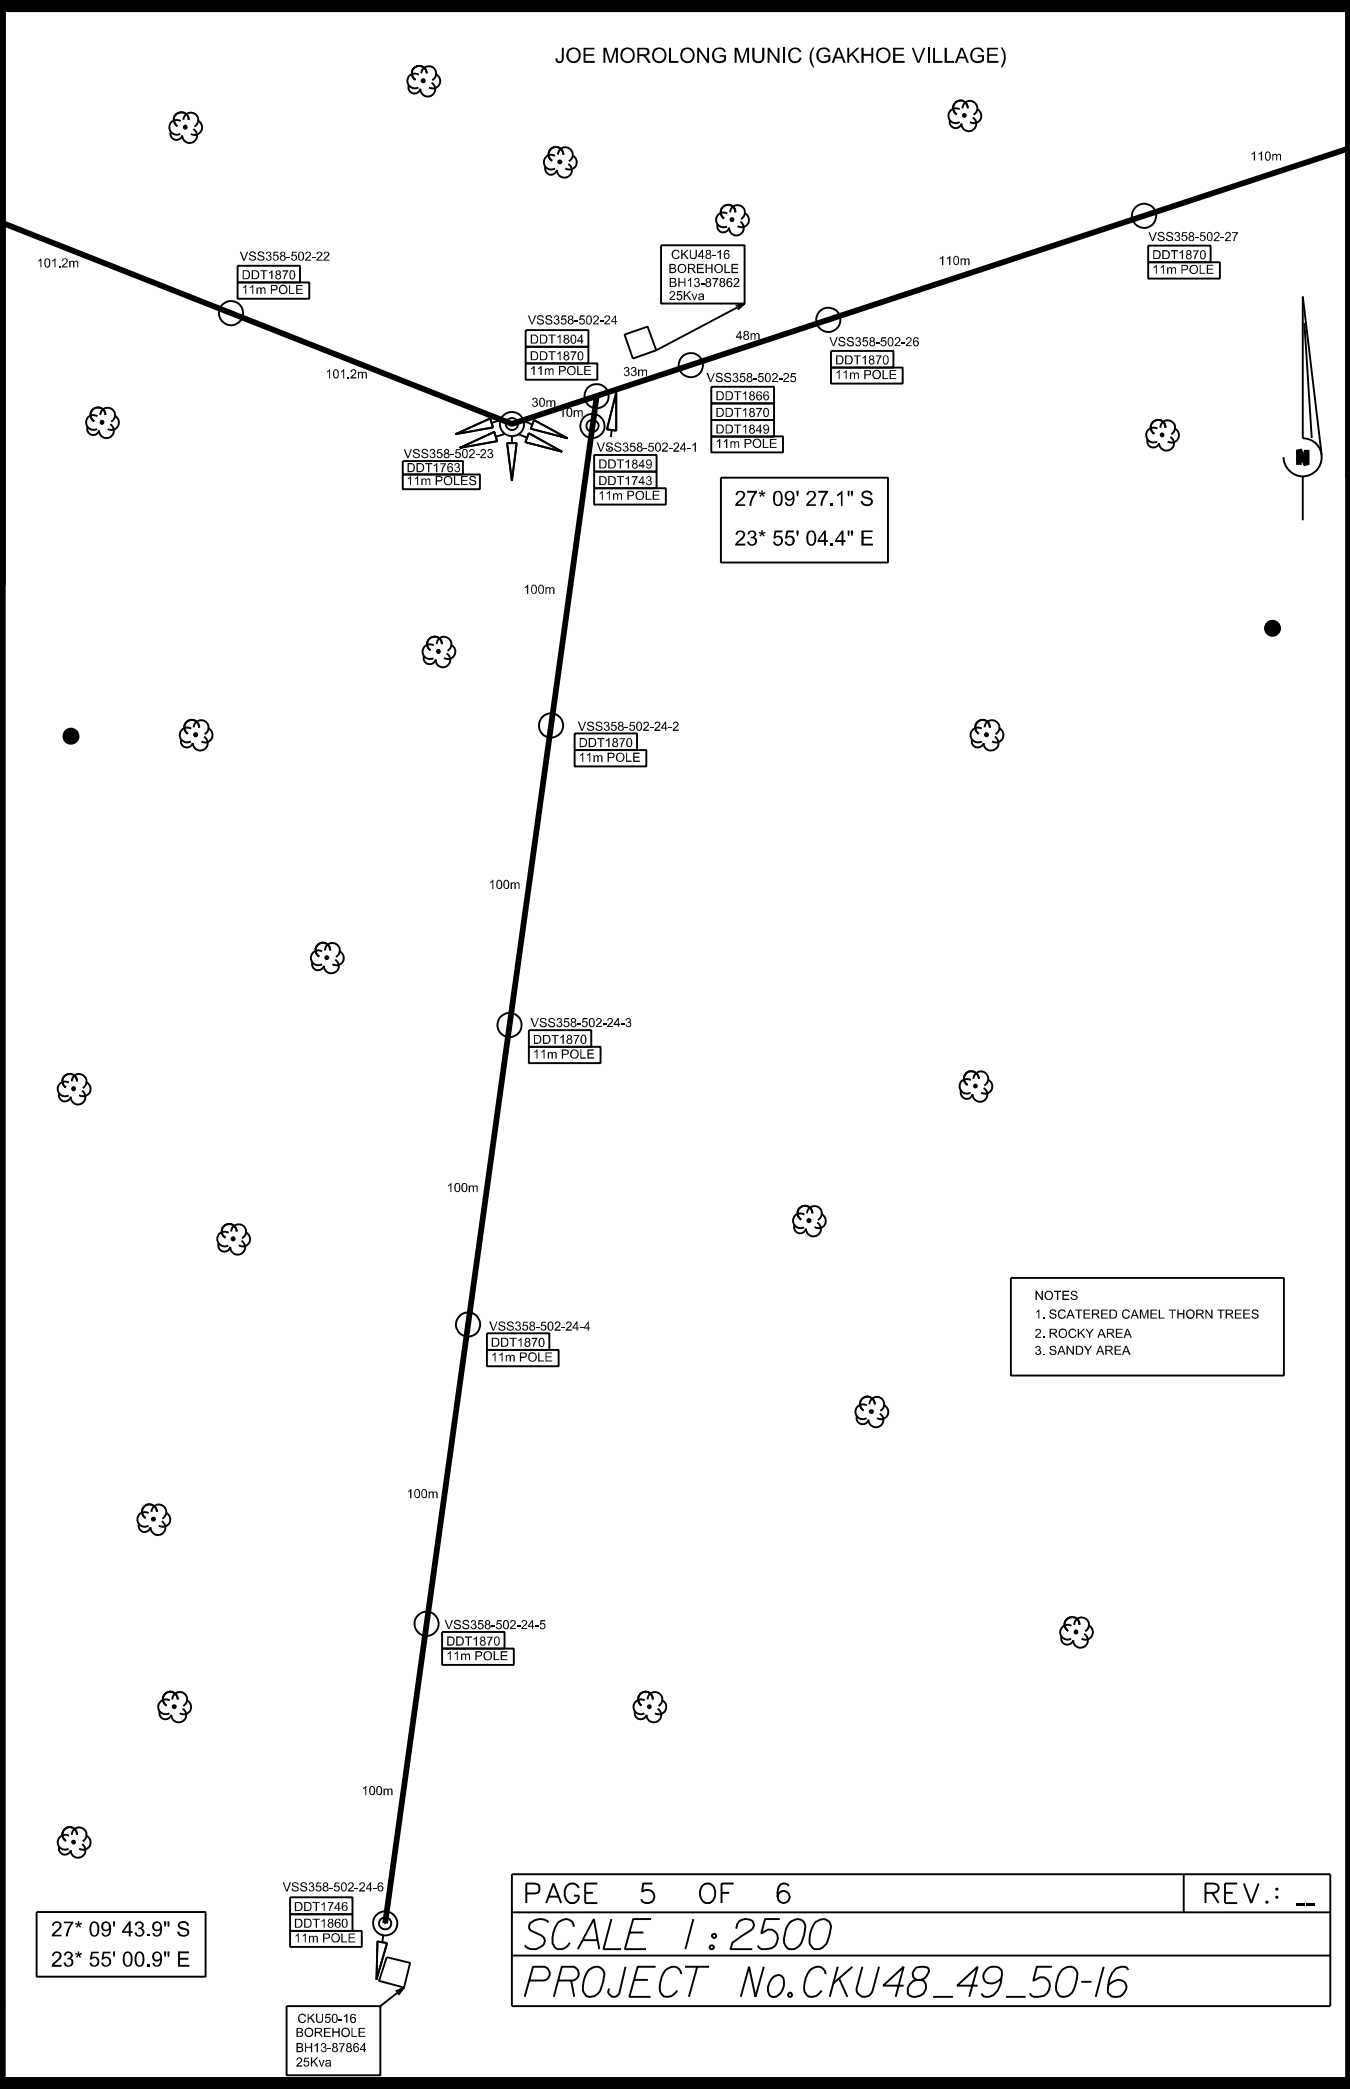

NOTES
 1. SCATERED CAMEL THORN TREES
 2. ROCKY AREA
 3. SANDY AREA

27° 09' 43.9" S
 23° 55' 00.9" E

PAGE 5 OF 6	REV.: __
SCALE 1 : 2500	
PROJECT No. CKU48_49_50-16	

VSS358-502-24-6
 DDT1746
 DDT1860
 11m POLE

CKU50-16
 BOREHOLE
 BH13-87864
 25Kva