


JOE MOROLONG MUNIC (GAKHOE VILLAGE)

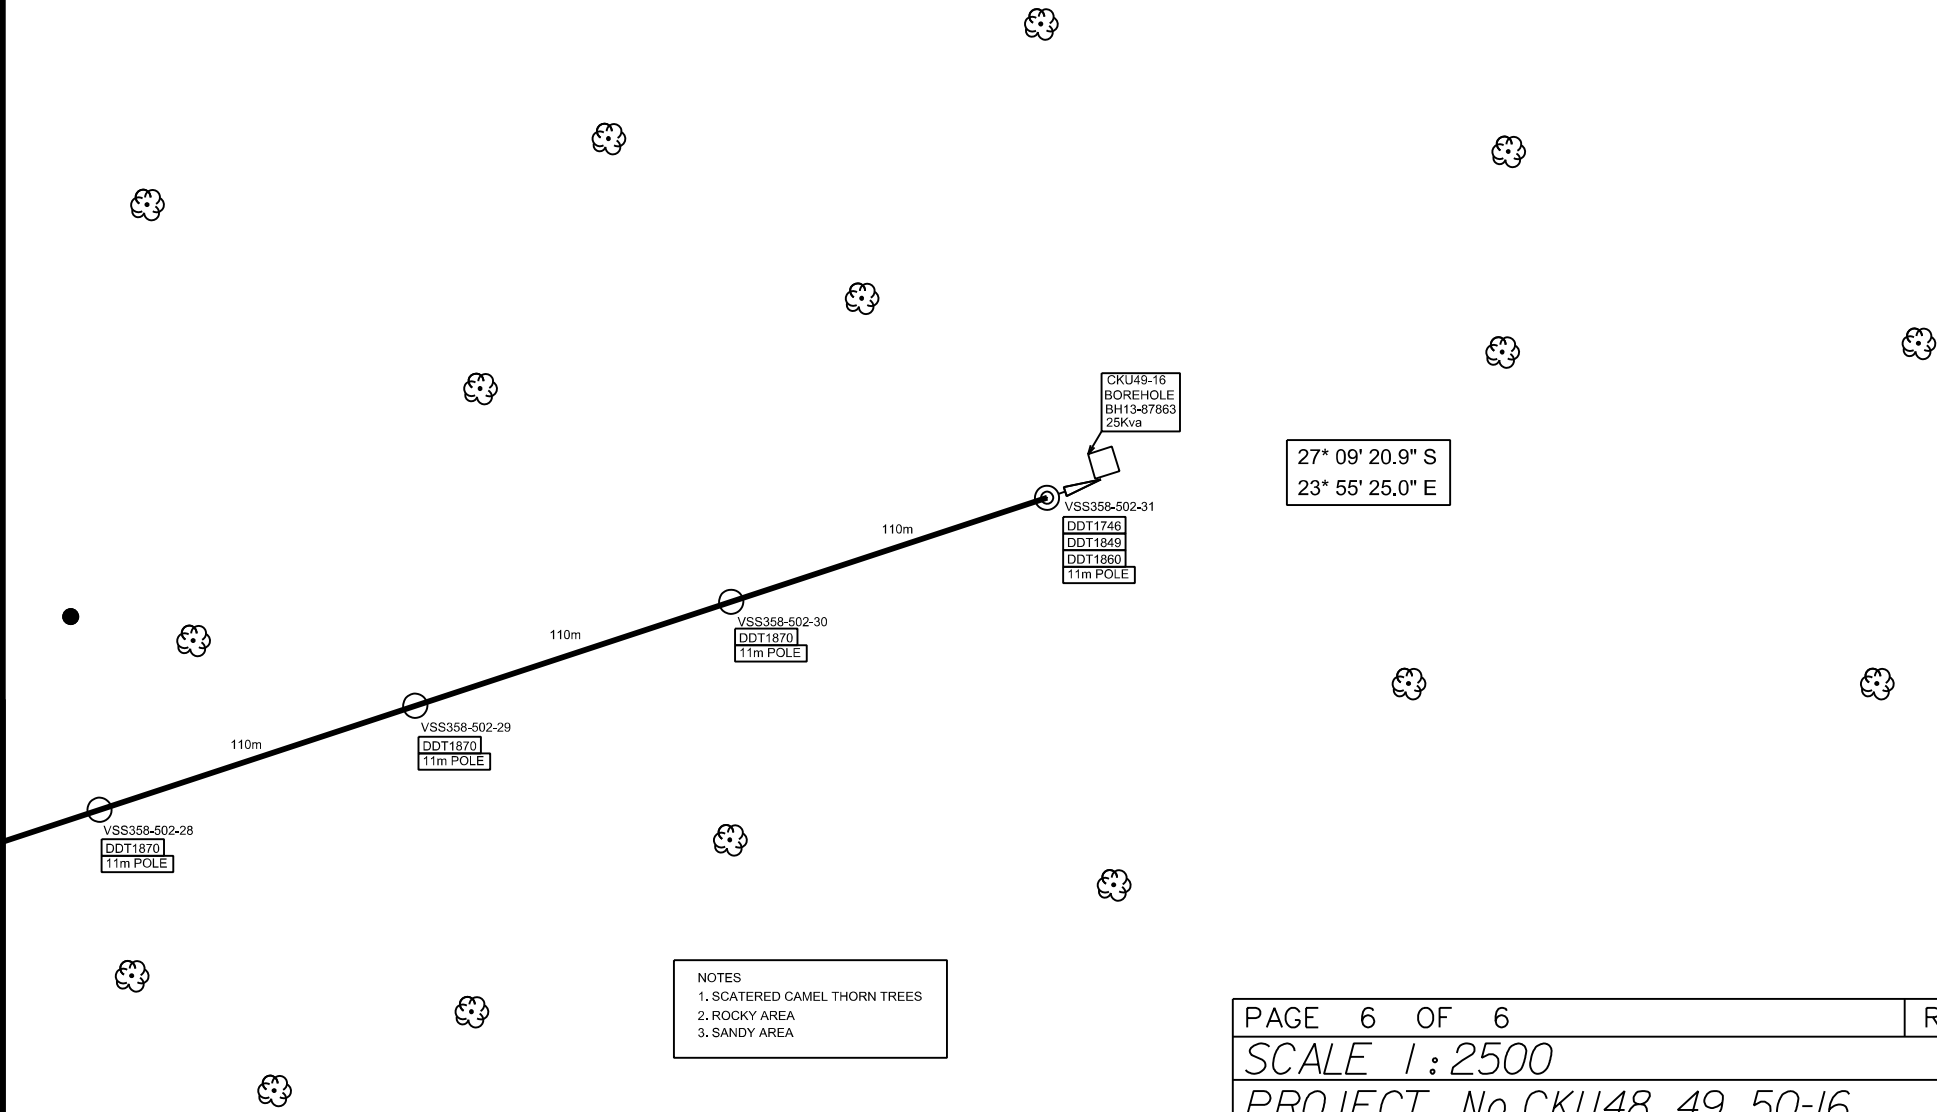

NOTES  
1. SCATERED CAMEL THORN TREES  
2. ROCKY AREA  
3. SANDY AREA

PAGE 6 OF 6 | REV.: \_\_

SCALE 1 : 2500

PROJECT No. CKU48\_49\_50-16