

GENERAL


NOTES

REVISIONS



FOR LOCAL AUTHORITY


MSMANGI COETZEE ARCHITECTS


CLIENT: **UKZN HOWARD CAMPUS, NEW 100 BED STUDENT RESIDENCE**
 TITLE: **8 SITE & LOCALITY PLANS**
 LOCATION: **UKZN HOWARD CAMPUS**
 REF: **12494 DURBAN**

DATE: 04/2021
 SCALE: 1:1000
 SHEET: 1 OF 1

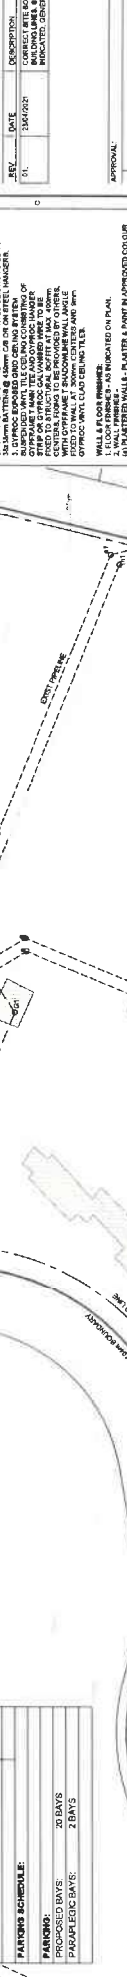



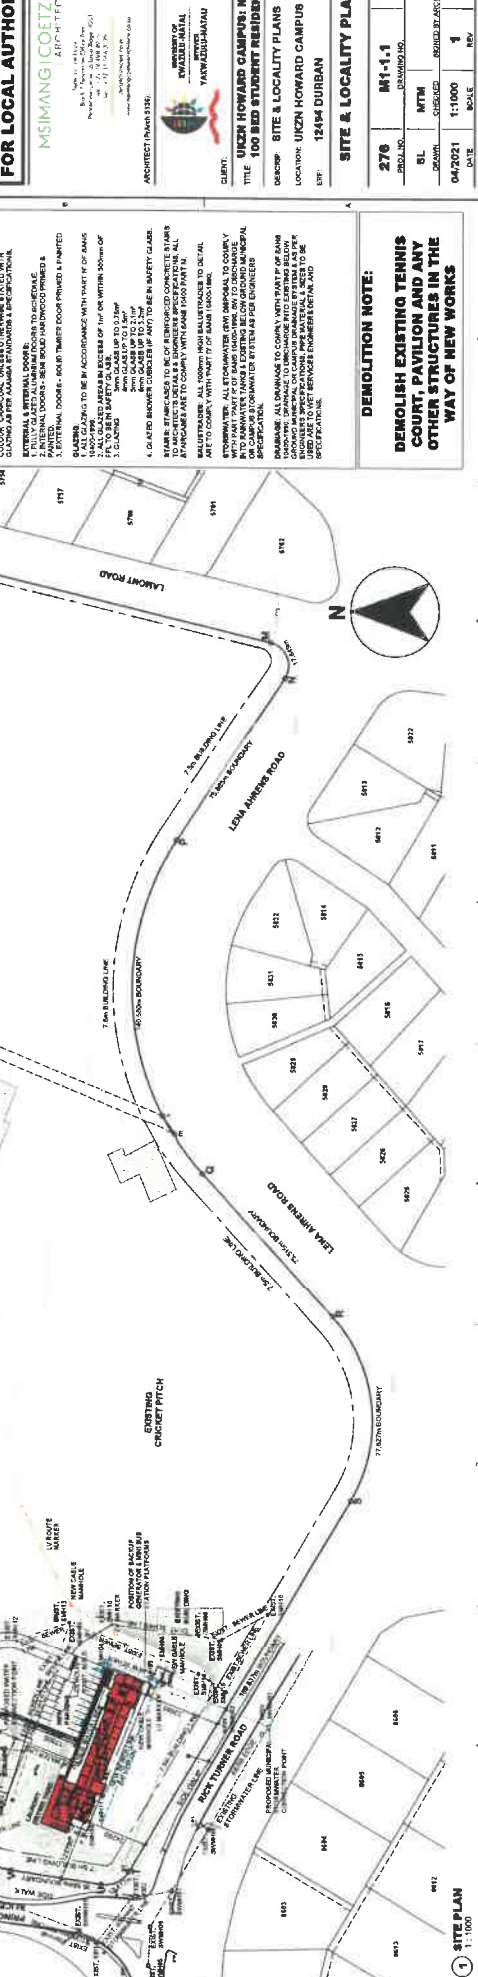

DEMOLITION NOTE:

DEMOLISH EXISTING TENNIS COURT, PAVILION AND ANY OTHER STRUCTURES IN THE WAY OF NEW WORKS