

ANNEX F

LAYOUT PLAN SHOWING

1. PROPOSED PORTION 827 (OF 4) OF THE FARM UPPER END OF LANGE FONTEIN NO. 980
2. PROPOSED PORTION 828 (OF 24) OF THE FARM UPPER END OF LANGE FONTEIN NO. 980
3. PROPOSED PORTION 829 OF THE FARM UPPER END OF LANGE FONTEIN NO. 980 (Being a Consolidation of PORTION 827 (of 4) and PORTION 828 (of 24) both of the Farm Upper End of Lange Fontein No. 980)

(To be redesignated to ERF 1078 WATERFALL on registration)

ETHEKWINI METROPOLITAN MUNICIPALITY

REGISTRATION DIVISION - FT

PROVINCE OF KWA ZULU-NATAL

SCALE 1 : 3000 (A2 Sheet)

OUTSIDE FIGURE

SIDES metres	
P11N - DN	126,57
DN - FND2	30,73
FND2 - FFT9	8,82
FFT9 - FFH	34,66
FFH - FGN	45,25
FGN - FS3	30,59
FS3 - FFN	46,91
FFN - FEN	140,01
FEN - FDN	15,40
FDN - YN	40,85
YN - FTN	164,38
FTN - FGR2	47,98
FGR2 - PB1	75,78
PB1 - PB2	82,42
PB2 - PB3	145,85
PB3 - PB4	255,49
PB4 - PB6	89,64
PB6 - PB7	25,31
PB7 - E	18,00
E - F333	82,79
F333 - 332N	32,83
332N - 331N	24,60
331N - 330N	28,69
330N - 329N	26,32
329N - 327N	36,40
327N - 326N	84,40
326N - 325N	27,14
325N - 324N	31,99
324N - 323N	84,99
323N - 323AN	41,30
323AN - F321	75,90
F321 - F1N	330,46
F1N - PS3N	1 024,27
PS3N - FZ	9,17
FZ - FY	9,17
FY - P11N	106,68

Proposed Consolidation Portion 829 of the Farm Upper End of Lange Fontein No. 980

Area = 321 204 m²

SHOWN BY:



Portion 828 (of 24) of the Farm Upper End of Lange Fontein No. 980

Area = 102 061 m²


SHOWN BY:




Portion 827 (of 4) of the Farm Upper End of Lange Fontein No. 980

Area = 219 143 m²

SHOWN BY:

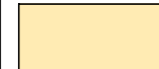


734/980

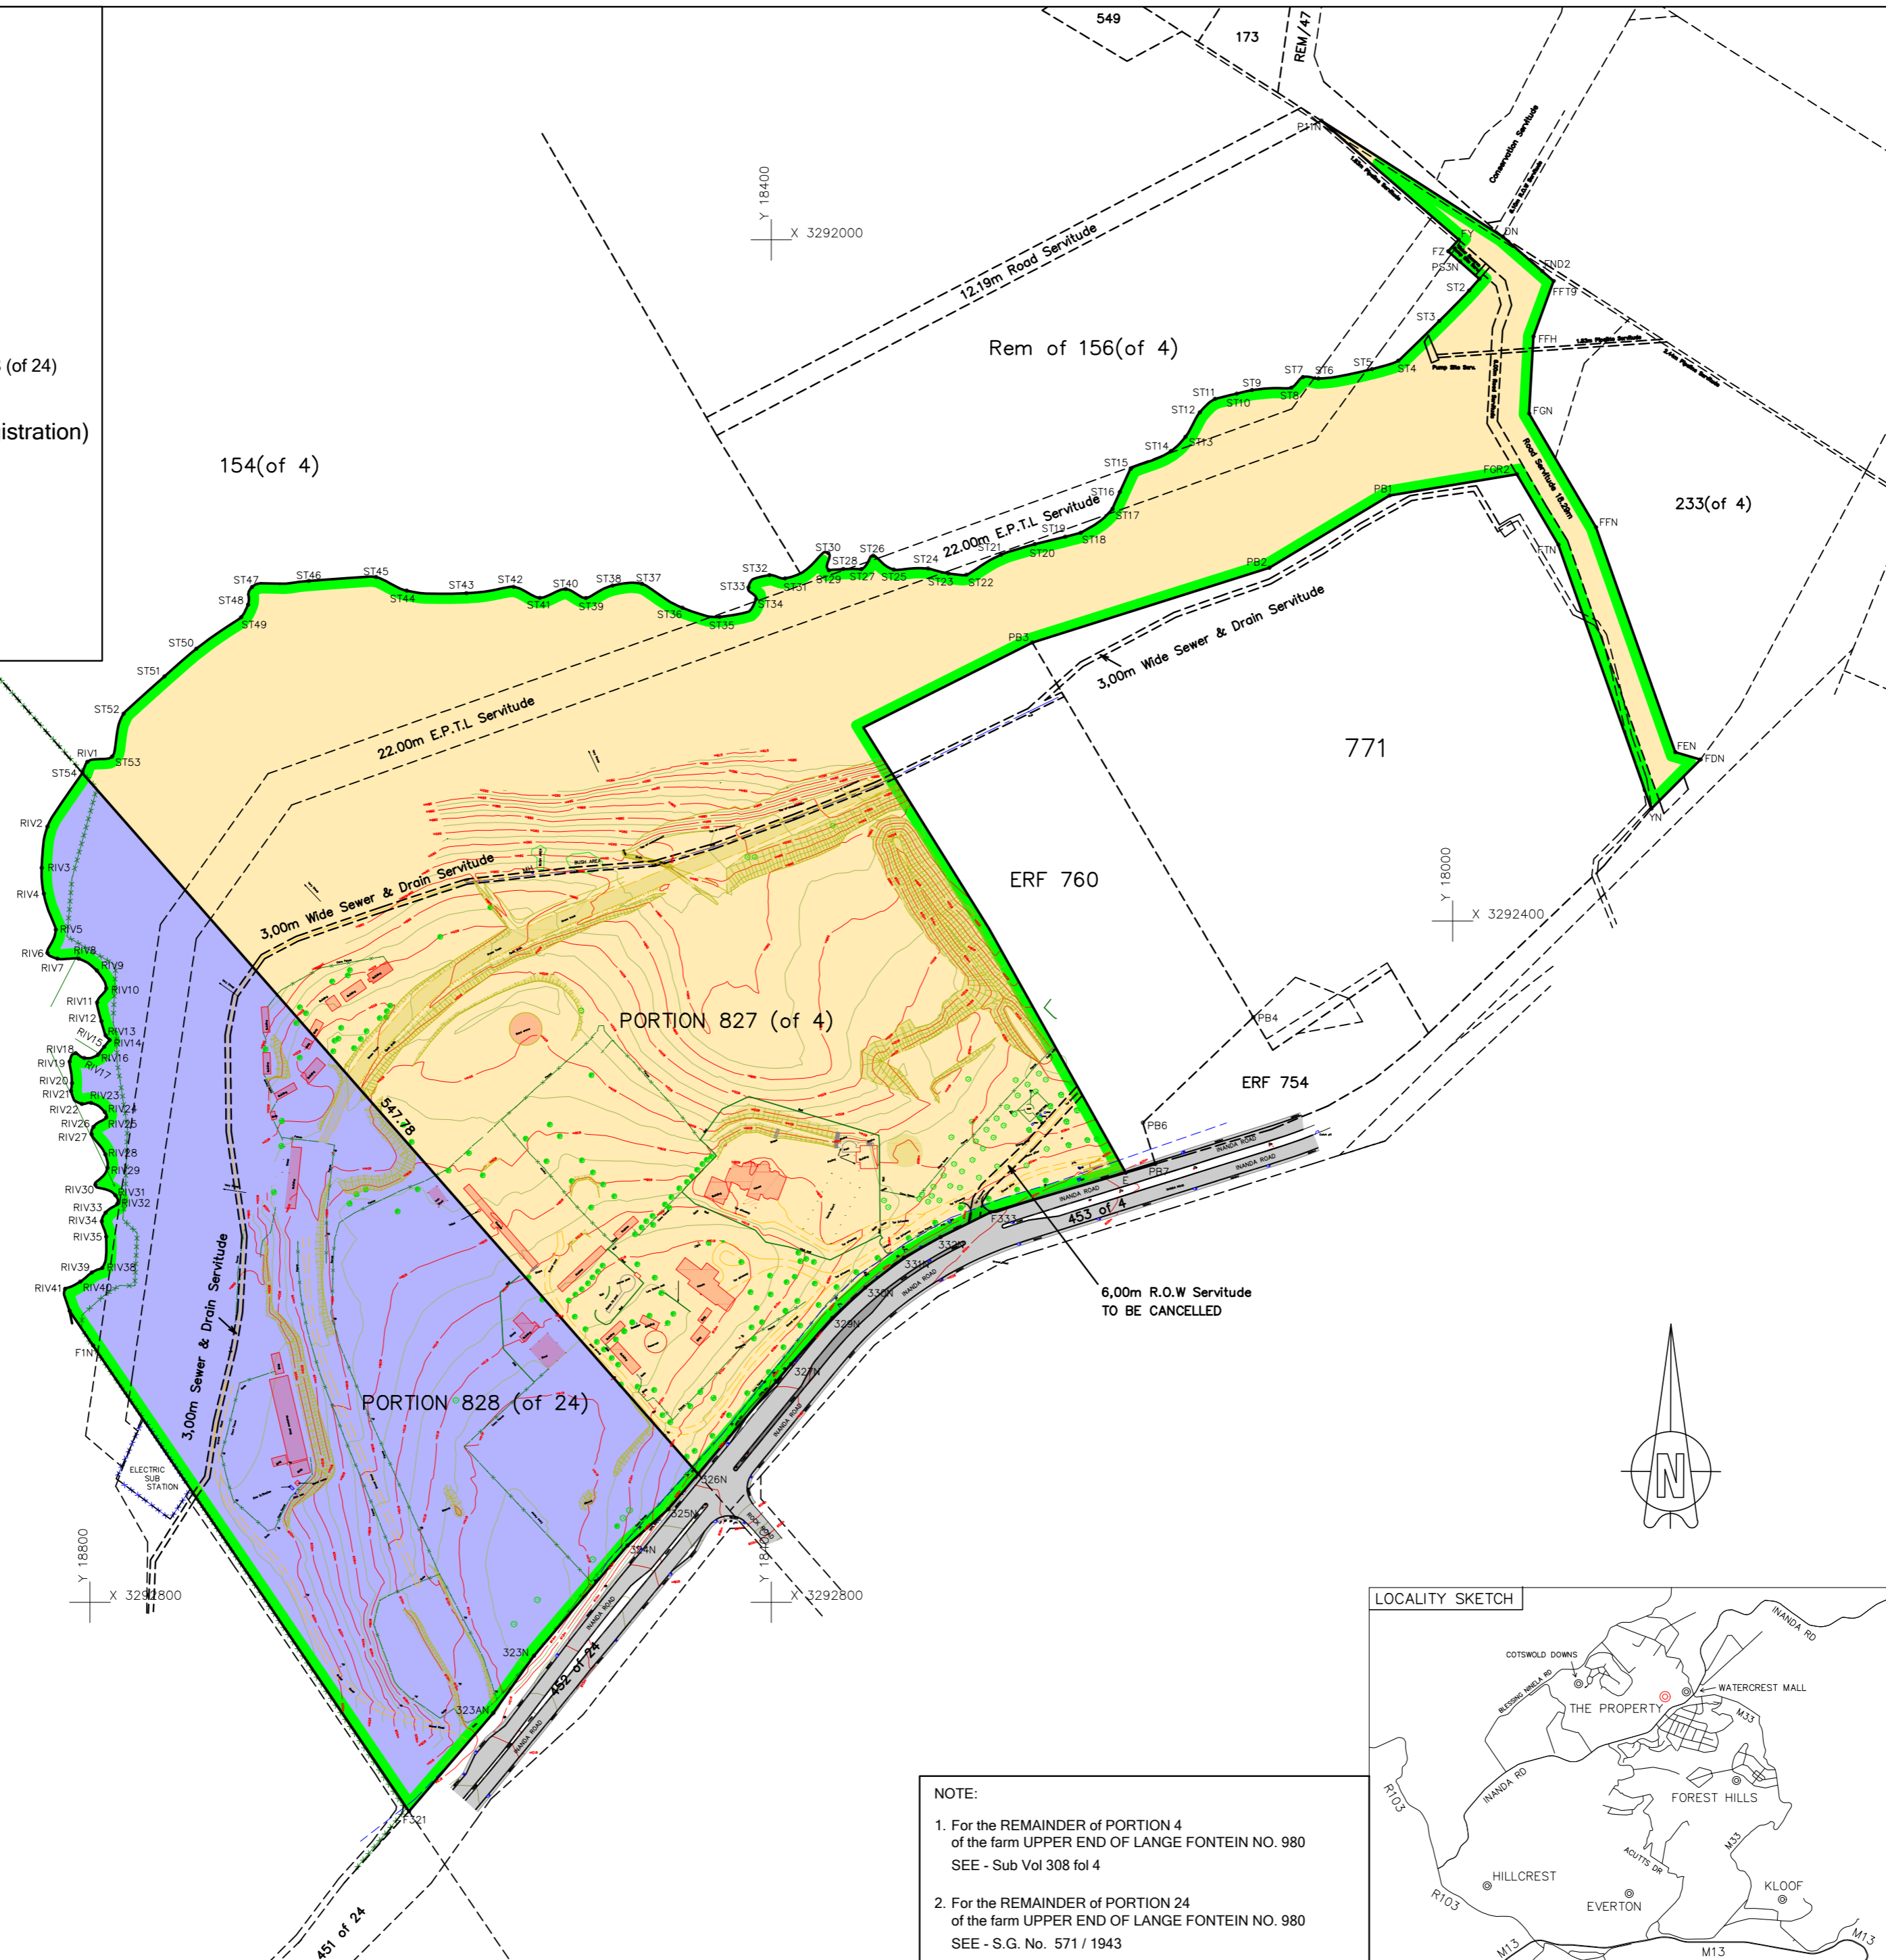

NOTE:

1. For the REMAINDER of PORTION 4 of the farm UPPER END OF LANGE FONTEIN NO. 980 SEE - Sub Vol 308 fol 4
2. For the REMAINDER of PORTION 24 of the farm UPPER END OF LANGE FONTEIN NO. 980 SEE - S.G. No. 571 / 1943

LOCALITY SKETCH

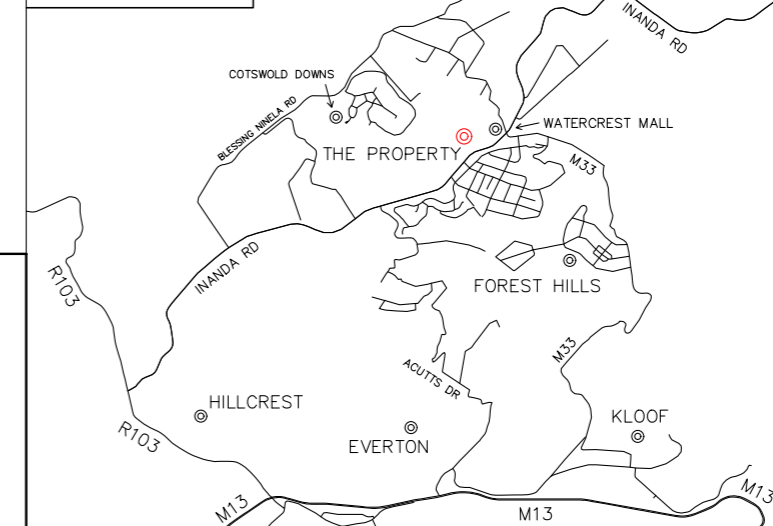

PROPERTY 1: REMAINDER OF PORTION 4 OF THE FARM UPPER END OF LANGE FONTEIN NO. 980

S.G. DIAGRAM: Sub Vol 308 fol 4

TITLE DEED: T 7595 / 2000

REG. OWNER: The TRUSTEES, for the time being, of the ELDORADO TRUST Number IT 556 / 98

PROPERTY 2: REMAINDER OF PORTION 24 OF THE FARM UPPER END OF LANGE FONTEIN NO. 980

S.G. DIAGRAM: S.G. No. 571 / 1943


TITLE DEED: T 7314 / 2000

REG. OWNER: The TRUSTEES, for the time being, of the ELDORADO TRUST Number IT 556 / 98

NOTES :

1. System is WG31.
2. Height Datum is Mean Sea Level
3. Contours are shown at 2,0 m intervals.
4. Datums as shown.
5. Not all points are shown, only ground points.

AREAS & DIMENSIONS ARE APPROXIMATE & SUBJECT TO FINAL SURVEY

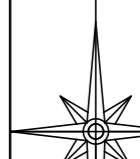

PREPARED BY :

KIM DE VILLIERS & ASSOCIATES
Land Surveyors

TOWNSHIP PLANNING & AIR SURVEY CONSULTANTS
SECTIONAL TITLE CONSULTANTS
TOPOGRAPHICAL & ENGINEERING SURVEYORS

P O BOX 1715
HILLCREST 3650
Tel : 087 700 4143
Cell: 082 560 2757
e-mail: kim@kznsurvey.co.za

DATE : 26-05-2023 PLAN NO. : H840CONS