


ILLUMINATED SIGN WITH BUSINESS NAME  
670 MM WIDE  
2400 MM HIGH  
150 MM THICKNESS

ILLUMINATED SIGN WITH BUSINESS NAME  
670 MM WIDE  
2400 MM HIGH  
150 MM THICKNESS

ILLUMINATED SIGN WITH BUSINESS NAME  
670 MM WIDE  
2400 MM HIGH  
150 MM THICKNESS

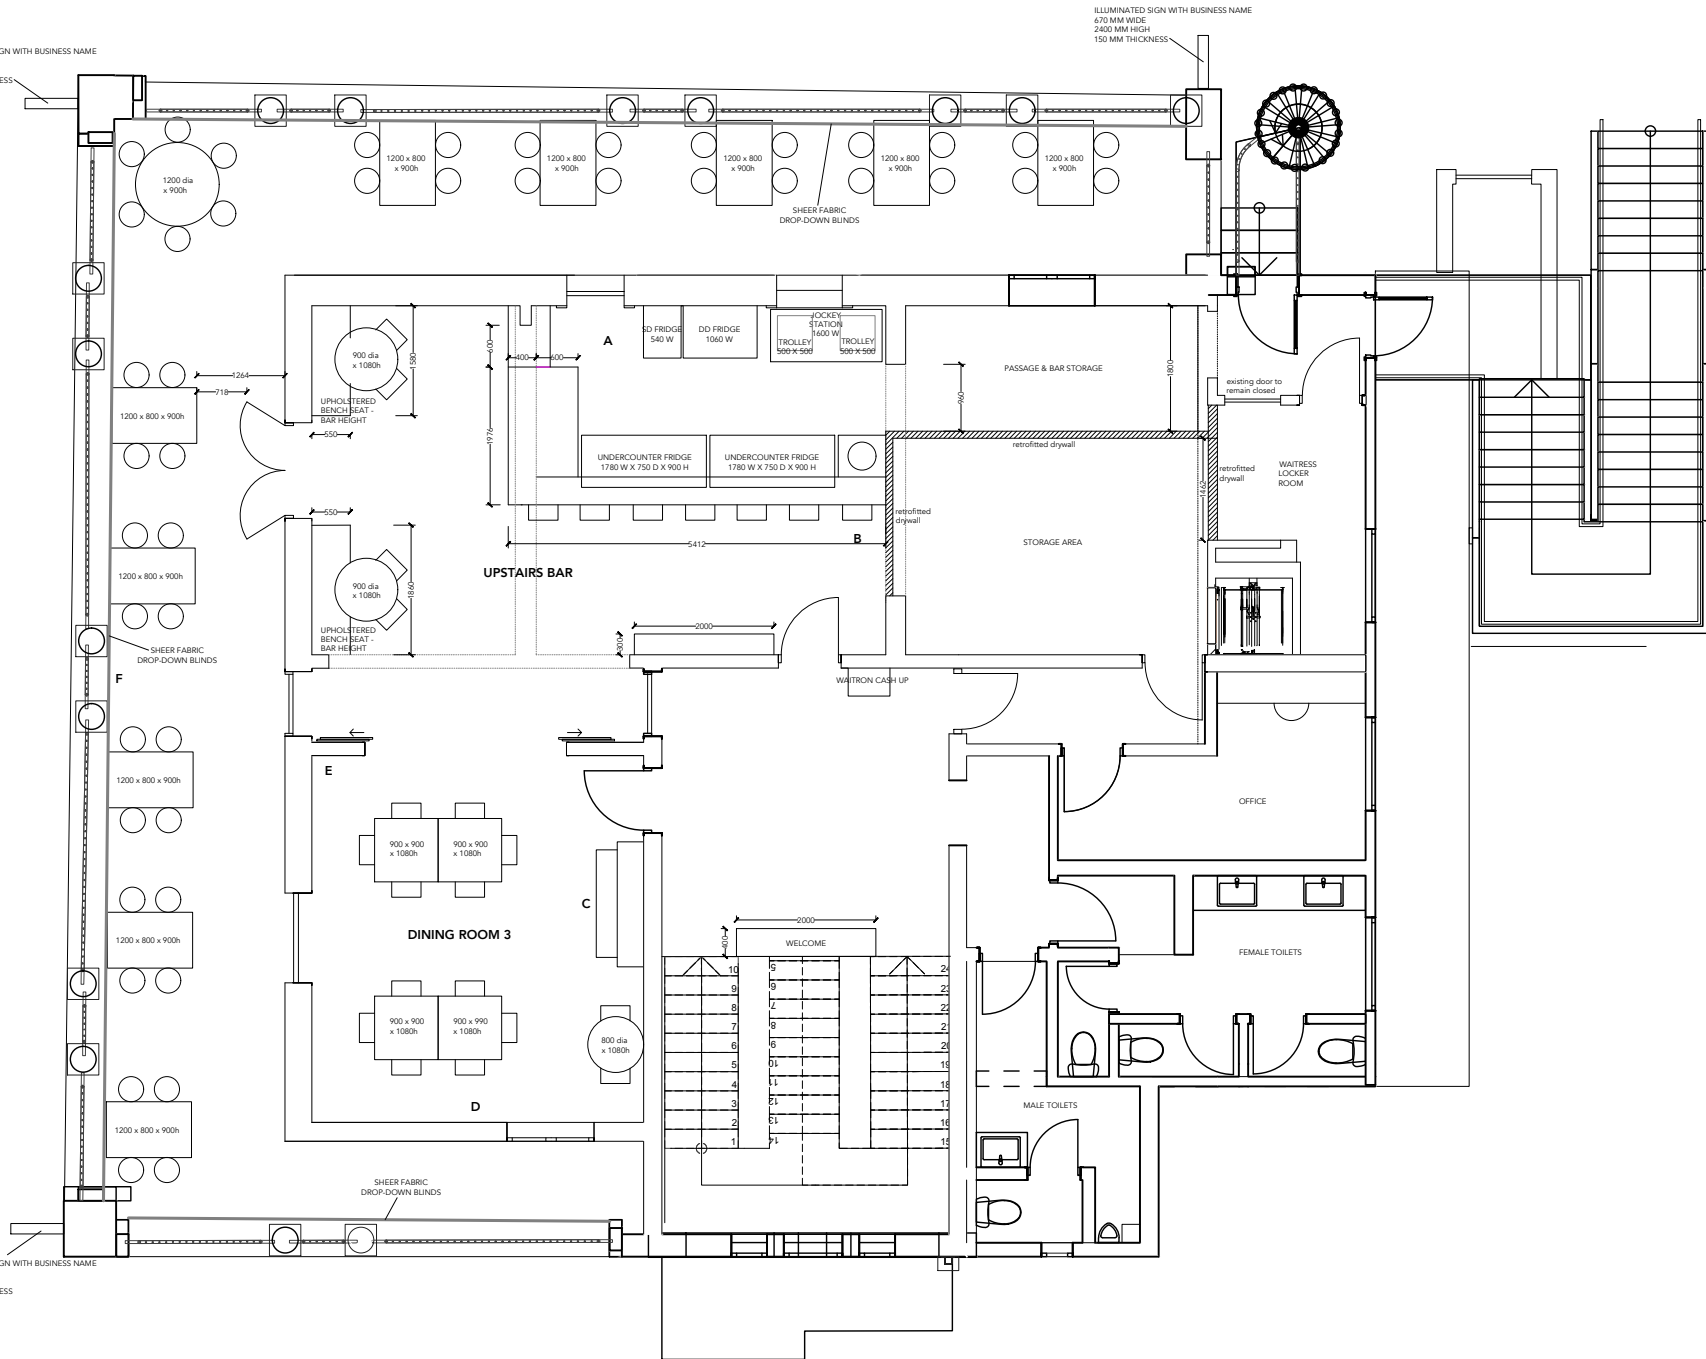

PROJECT: Hooters Florida Rd

SCALE: N/A

LAYOUT: First Floor Plan

DATE: 14 Feb 2023

*Kirsty Badenhorst Interiors*

kirsty@kbinteriors.co.za

082 226 7863

www.kbinteriors.co.za

info@kbinteriors.co.za