


DETAIL PLAN
SHOWING DETAIL SURVEY OF Lot 2822 BURGER STREET REG DIV FT
 SITUATED IN THE UMGUNGUNDLOVU DISTRICT MUNICIPALITY
 PROVINCE OF KWA-ZULU NATAL

Scale: 1/ 1000

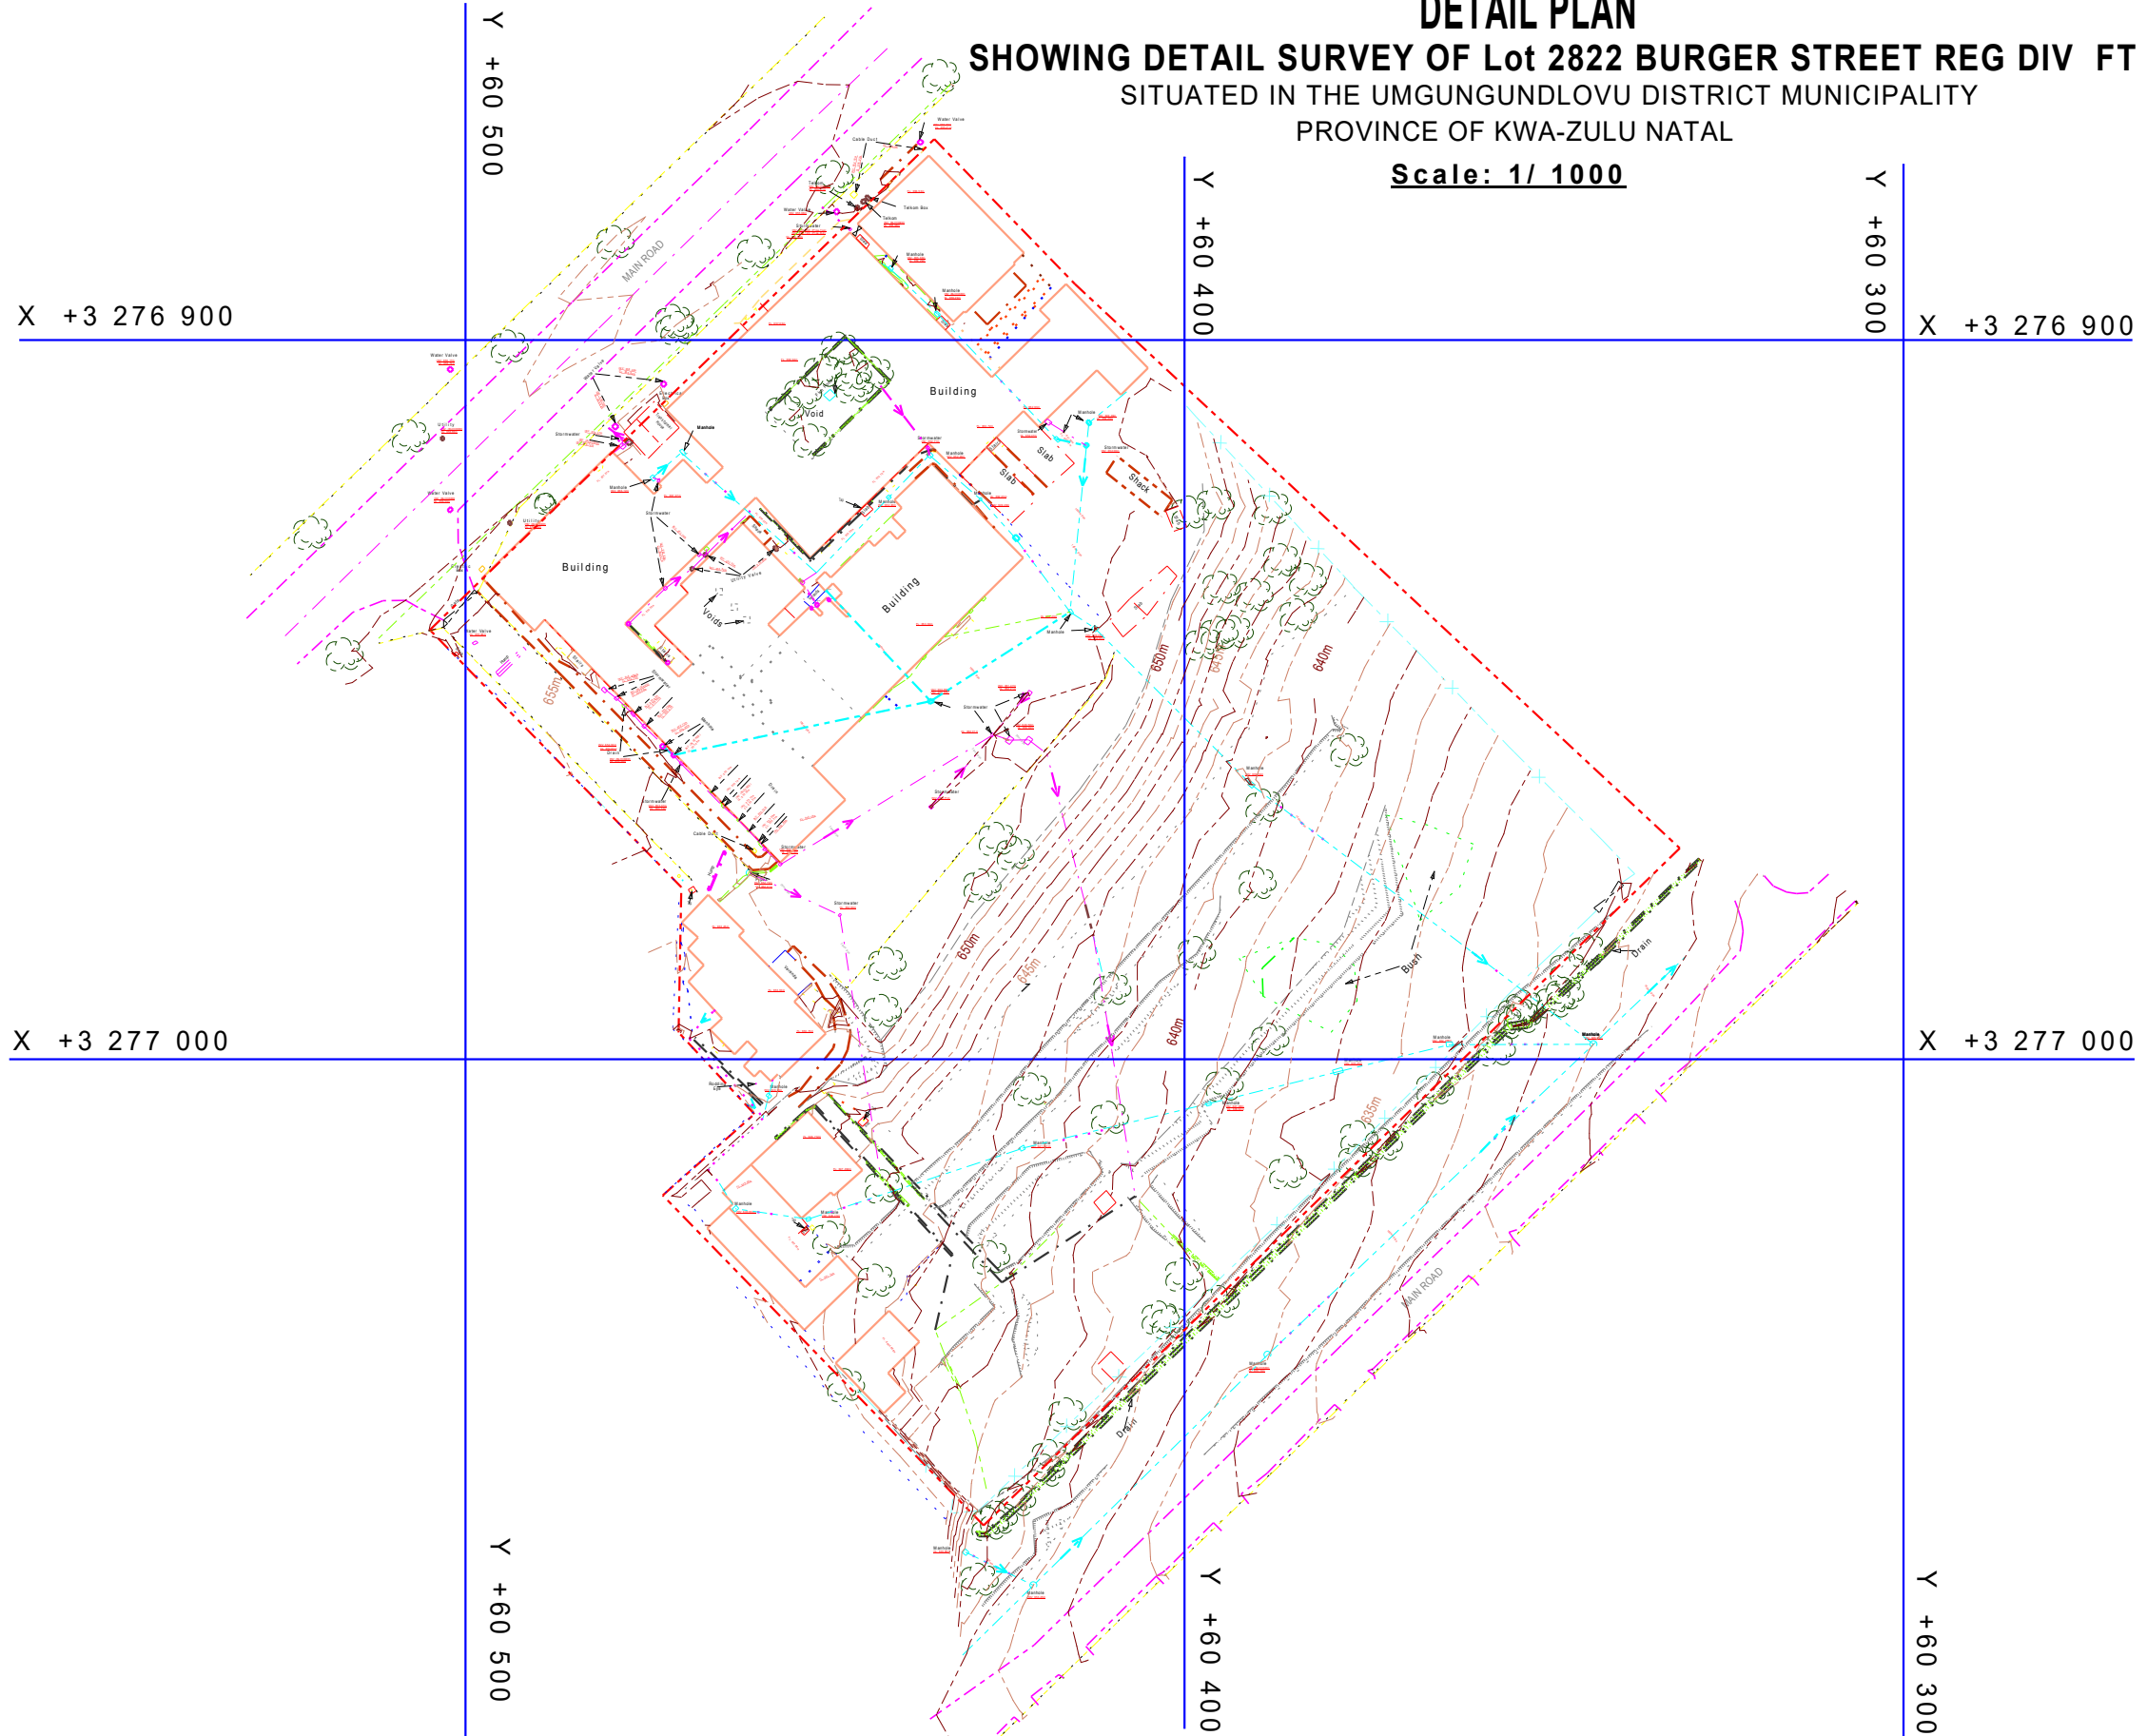

LEGEND

- 1MAIN ROAD
- 2CONTOUR LINES
- 3BANK
- 4GRAVEL ROAD IN THE SCHOOL
- 5BUSH
- 6TREE WITH THE TRUNK +/- 100mm DIAMETRE
- 7FENCE LINE
- 8CADASTRAL BOUNDARY

Scale 1:1 000 (A3)

Date: 19 June 2020

S.G. Diagram 4932/1962

I CERTIFY THAT THIS PLAN AND ALL DETAILS AND INFORMATION SHOWN THEREON AS REQUIRED BY THE CLIENT ARE CORRECT.

B. W. Mnyile
 B.W. MNYILE (GPr PLS 1434)

DATE	REVISION DESCRIPTION
27 MAY 2020	ISSUED FOR DEVELOPMENT

OFFICES	
MAIN OFFICE 15 GREYS COURT, FRASER STREET, HOWICK, 3290	SECOND OFFICE 4 SEDNEY STREET DAWNCREST, WESTVILLE, 3629

KM PROFESSIONAL LAND SURVEYORS
 CELL No 0817124330
 Email: wawa@kmsurveyors.co.za
 Second Email: kmp1s1434@gmail.com
 Drawing No. 004A