


SECTION

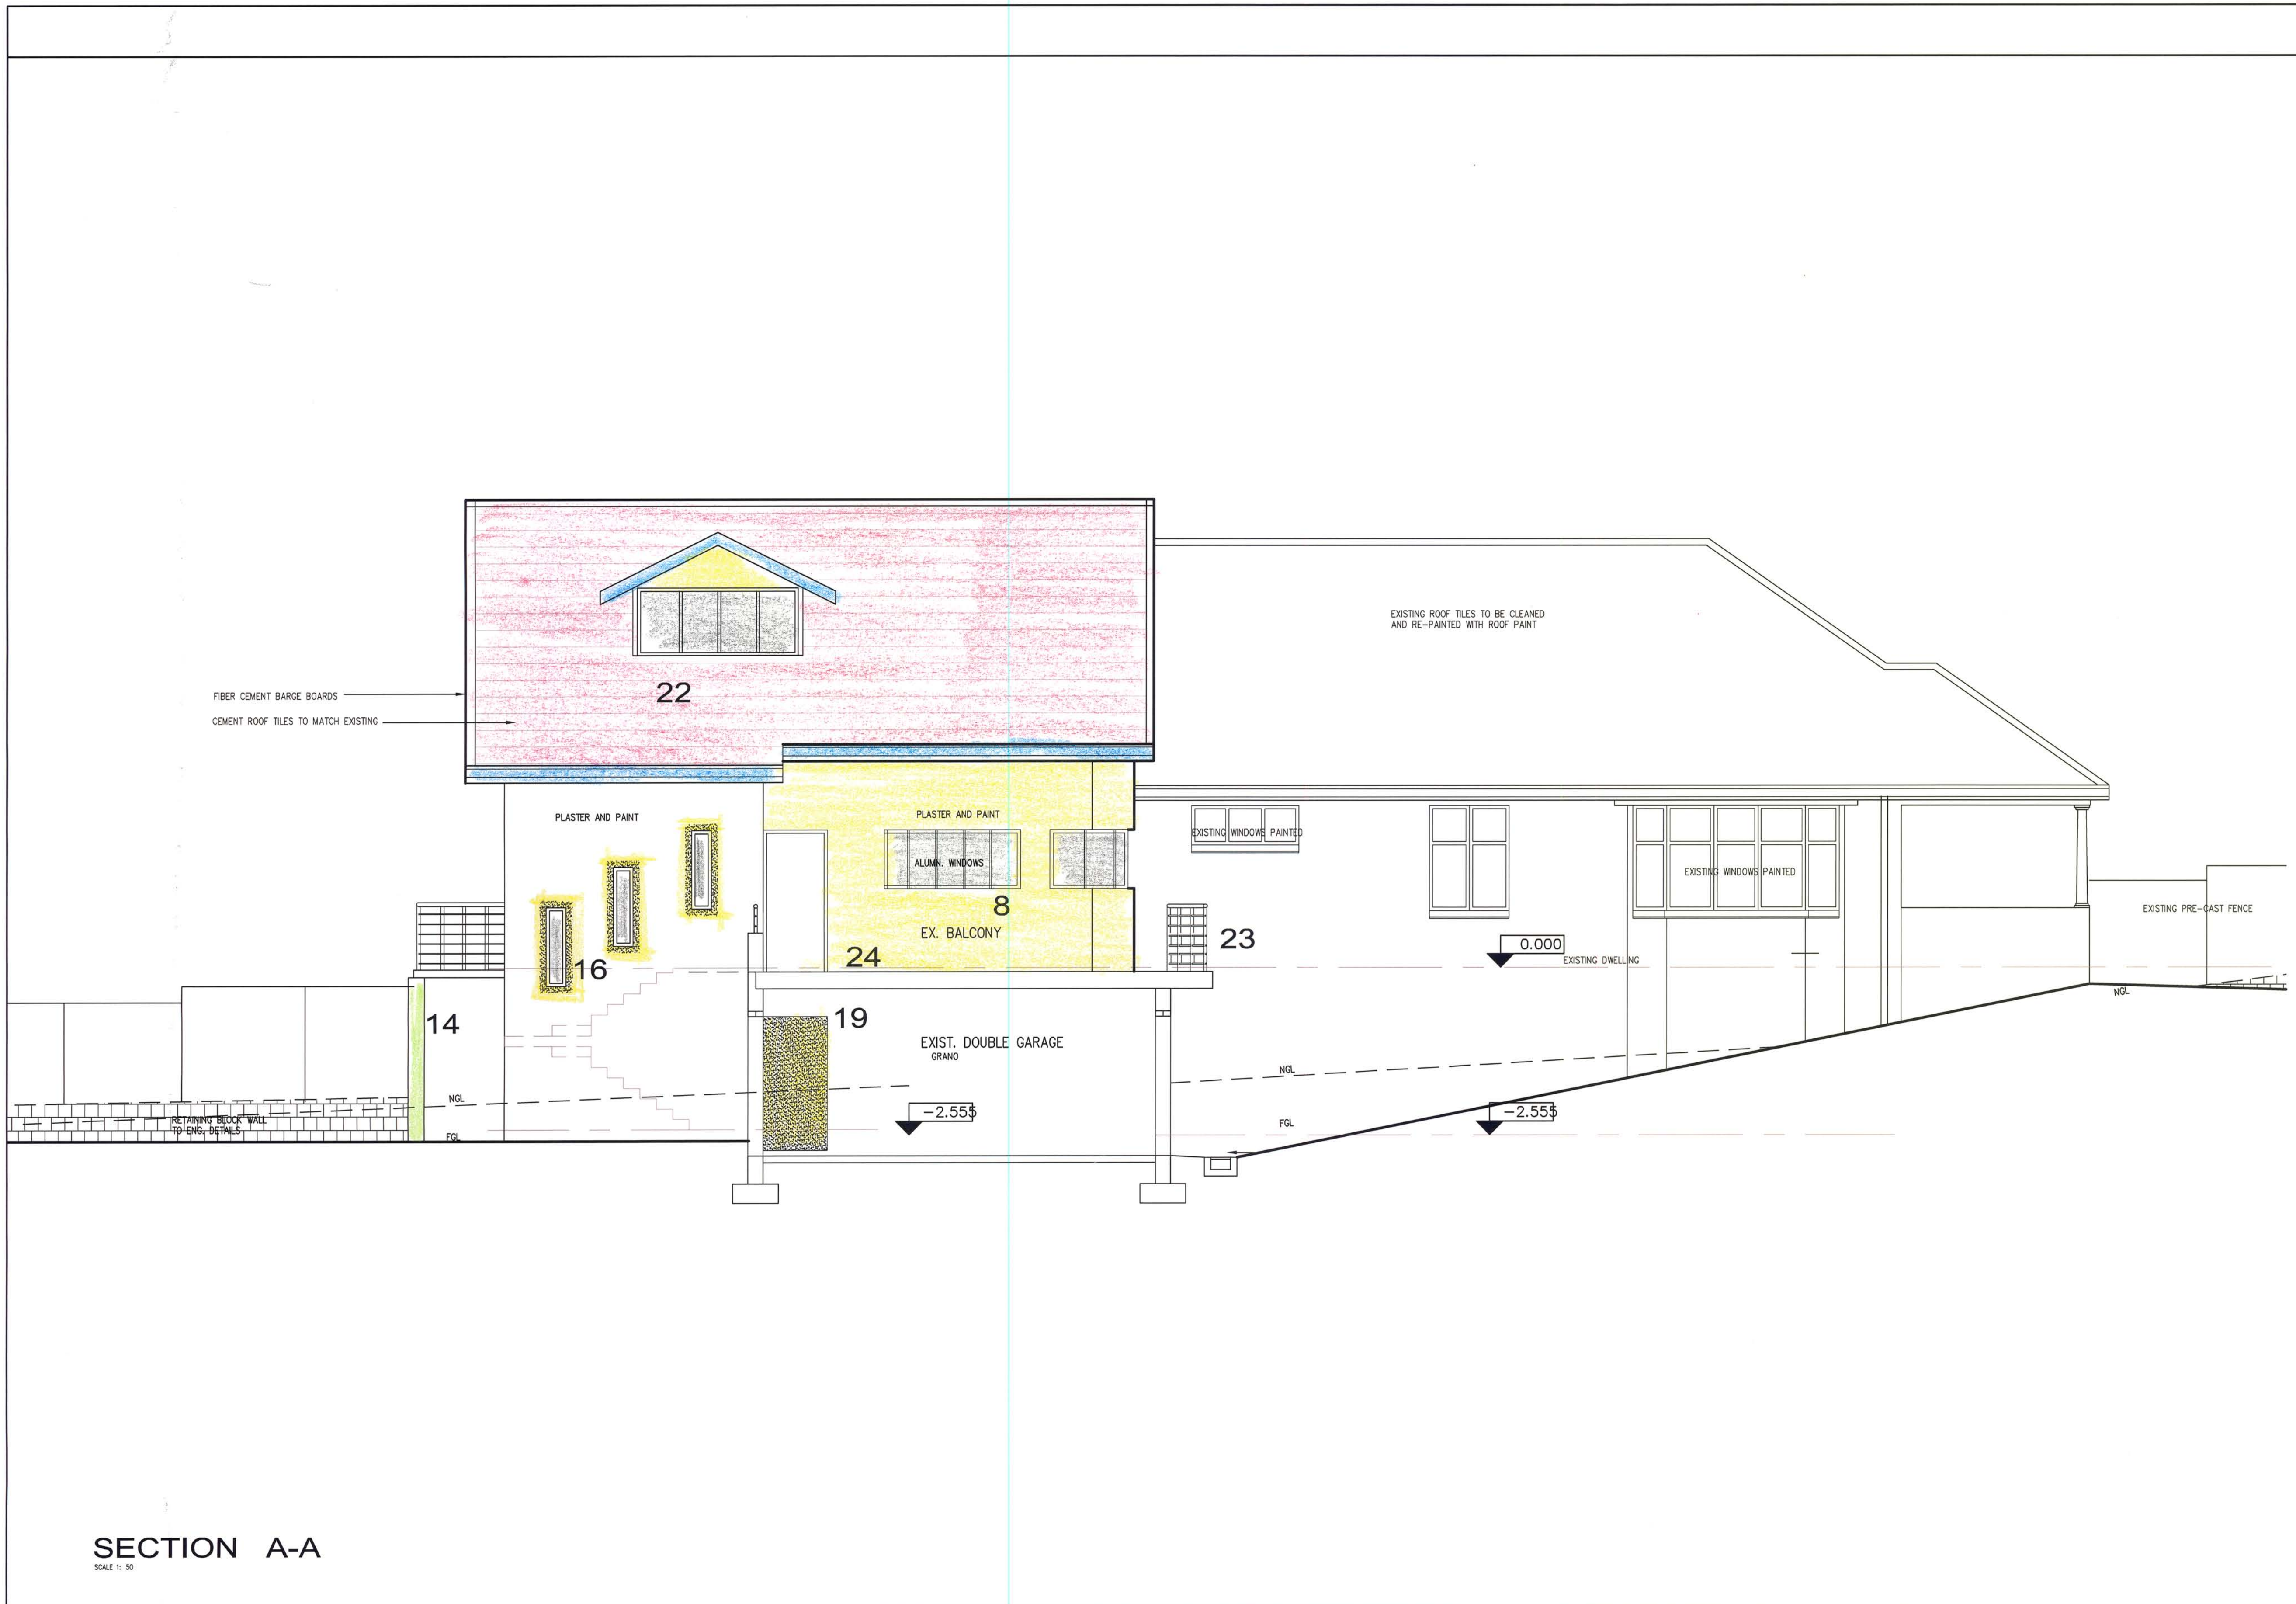

SECTION A-A  
SCALE 1:50

THIS DRAWING IS THE PROPERTY OF DESIGN SQUARE  
COPYRIGHT PATENTS AND ALL INDUSTRIAL RIGHTS RESERVED

GENERAL  
1. ALL WRITTEN DIMENSIONS TO TAKE PREFERENCE OVER  
SCALED DIMENSIONS  
2. ALL LEVELS AND DIMENSIONS TO BE CHECKED ON SITE  
BEFORE ANY WORK COMMENCES

No.	DATE	INIT.	REVISIONS

156 VILLIN ROAD  
WESTVILLE, DURBAN

TEL: 031 2623960  
CELL: 082 5025 234

d e s i g n  
S Q U A R E

PROJECT  
ERF 5246  
23 PRINCESS ALICE AVENUE  
GLENWOOD  
DURBAN

RATE NUMBER : 03-15055080-0

DEVIATION TO Plan No. 194/02/10

SECTION

CLIENT Mr A Naidoo & Ms K Reddy

SIGNED

DESIGNED	NA
PROF. REG. NO.	ST 1463
DRAWN	NA
CHECKED	KB
DATE	JAN 2012
CAD REF.	0514-D-001
ARCHITECTURAL DRAWING No.	DS0520
SHEET	004
REV	000