
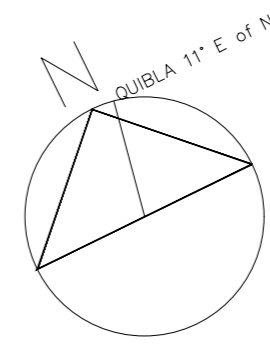


FOURTH STOREY  
SCALE 1:50

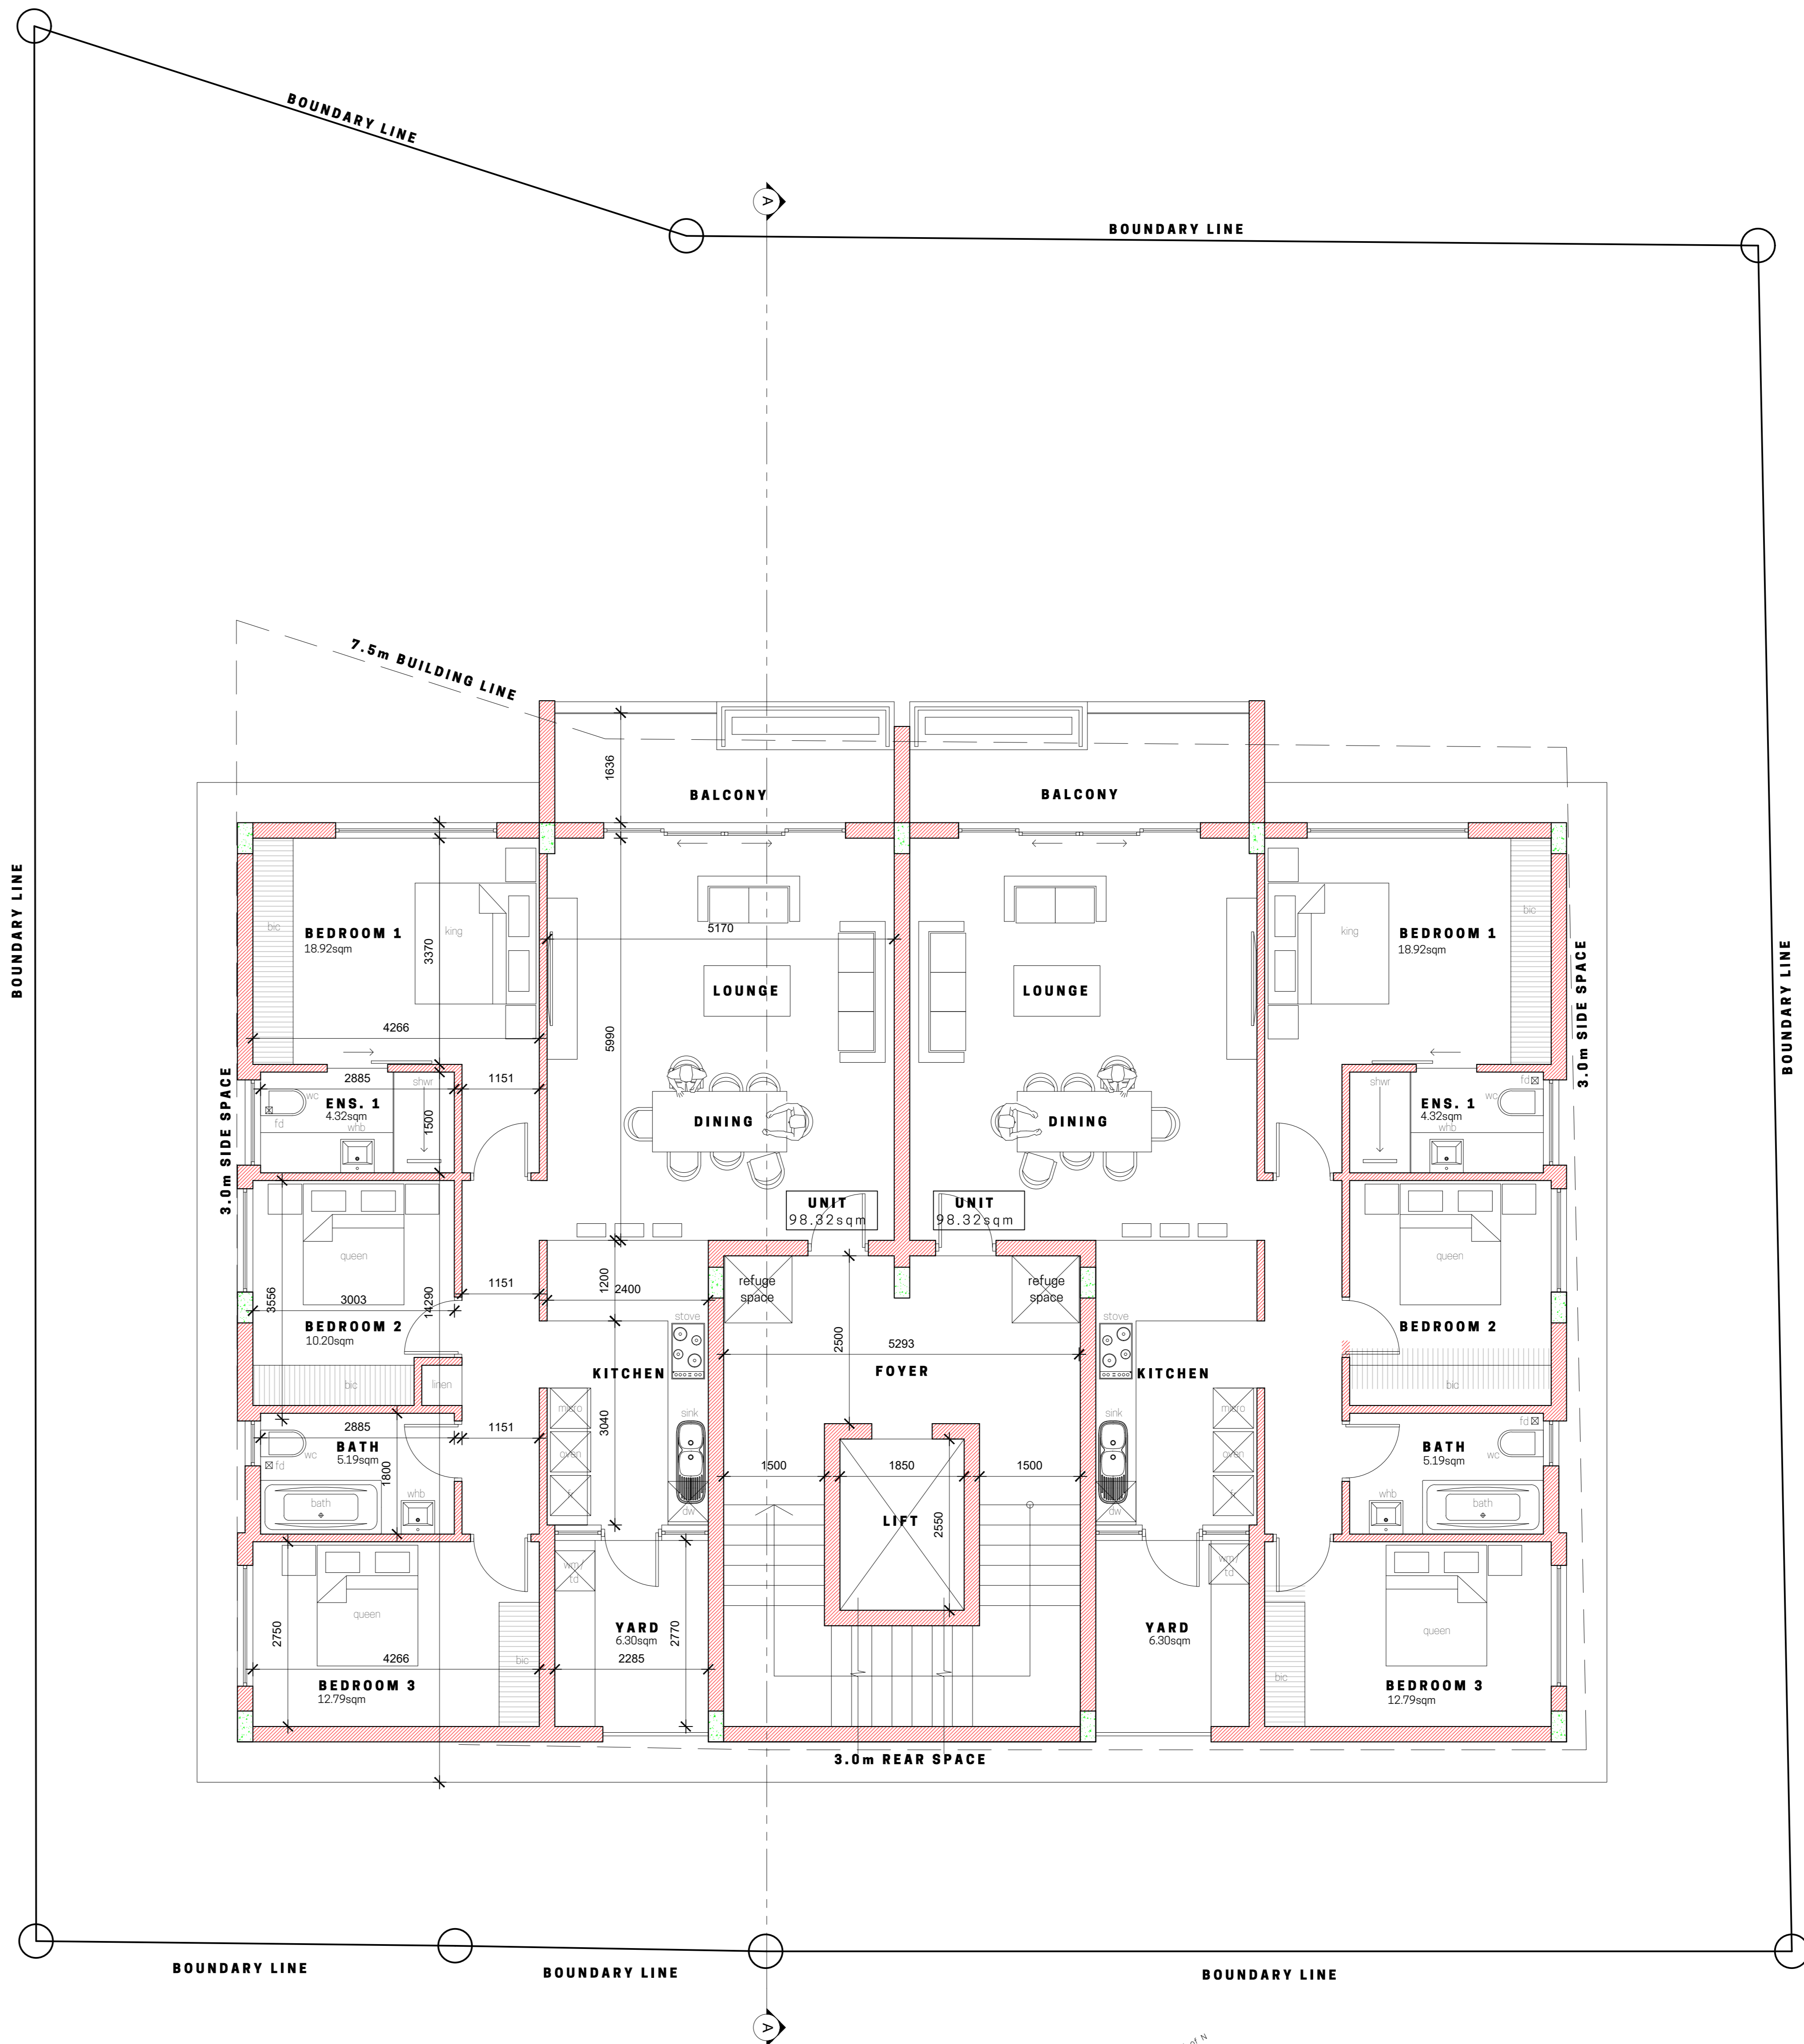

TYPICAL STOREY (FIRST, SECOND & THIRD )  
SCALE 1:50

- BRICKWORK LEGEND:
- existing walls/ fittings to be demolished and removed and made good
  - new walls
  - existing walls

**COPYRIGHT:**  
In accordance with the relevant clauses of the Copyright Act ( Act 98 of 1978) relating to assignment, all documents prepared by Ahmed Olla Architects (pty) ltd in connection with the project remain the property and copyright of Ahmed Olla Architects (pty) ltd, subject to their use by the client for the particular project to which this document relates, and the client shall not be entitled, either directly or indirectly, to make use of the document(s) for any additional or similar works or publish the same except with prior consent from Ahmed Olla Architects (pty) ltd.

**DISCLAIMER NOTE:**  
In no event shall Ahmed Olla Architects (pty) ltd be liable to anyone for special, collateral, incidental or consequential damages in connection with or arising out of the use of this drawing. The drawing is intended as a general reference source, accuracy, currency, completeness and relevance for your purpose and you shall obtain only appropriate professional advice relevant to the particular circumstances to this project. You are encouraged to contact the author of this drawing if you have any questions regarding information hereon.

**ALL RIGHTS RESERVED:**  
Ahmed Olla Architects (pty) ltd reserves the right to revise this drawings as it sees fit. You are encouraged to contact the author of this drawing to confirm this represents the latest revision

Project Description  
**PROPOSED APARTMENT BUILDING**

Street Address  
**15 CAISTER CRESCENT, MUSGRAVE**

Site Description  
**PORTION 9 OF ERF 2212 OF DURBAN**

Number	Rate	Volume	Sub.
---	---	---	---

Client / Company Name  
**KWAJA CONSTRUCTION & DEMOLITION CC**

Member: **SHUAIB VAWDA** Signature  
ID No.: ---  
Tel.: ---

Drawing Title  
**AMAFI APPLICATION  
CONCEPT DRAWINGS**

Project No	Drawing No	Status	Revision
2022-08	002	P	03

Pre Preliminary	Pre Preliminary	Sketch Design	Submission Plans
---	---	---	---

Drawn	Checked	Issued	Scale
AO	---	---	as shown

Authors Details:  
**Ahmed Olla**  
M.Arch. UKZN | PrArch | SACAP Reg No. 2475010D  
**AO ARCH**  
AHMED OLLA ARCHITECTS (PTY) LTD | www.aearch.co.za