


WINDOW ELEVATION		WINDOW ELEVATION		WINDOW ELEVATION		WINDOW ELEVATION		WINDOW ELEVATION		WINDOW ELEVATION		WINDOW ELEVATION		WINDOW ELEVATION		WINDOW ELEVATION		WINDOW ELEVATION	
WINDOW NO.	W01	W02	W03	W04	W05	W06	W07	W08	W09	W10	W11	W12	W13	W14	W15	W16	W17	W18	W19
AREA	1.44m ²	0.84m ²	0.84m ²	0.84m ²	2.26m ²	10.08m ²	5.04m ²	17.58m ²	10.08m ²	10.08m ²	10.08m ²	10.08m ²	9.80m ²	10.20m ²	9.80m ²	10.20m ²	10.20m ²	10.20m ²	10.20m ²
TYPE	AS PER ARCHITECT'S SPECIFICATION	AS PER ARCHITECT'S SPECIFICATION	AS PER ARCHITECT'S SPECIFICATION	AS PER ARCHITECT'S SPECIFICATION	AS PER ARCHITECT'S SPECIFICATION	AS PER ARCHITECT'S SPECIFICATION	AS PER ARCHITECT'S SPECIFICATION	AS PER ARCHITECT'S SPECIFICATION	AS PER ARCHITECT'S SPECIFICATION	AS PER ARCHITECT'S SPECIFICATION	AS PER ARCHITECT'S SPECIFICATION	AS PER ARCHITECT'S SPECIFICATION	AS PER ARCHITECT'S SPECIFICATION	AS PER ARCHITECT'S SPECIFICATION	AS PER ARCHITECT'S SPECIFICATION	AS PER ARCHITECT'S SPECIFICATION	AS PER ARCHITECT'S SPECIFICATION	AS PER ARCHITECT'S SPECIFICATION	AS PER ARCHITECT'S SPECIFICATION
ORIENTATION	0.72m ² 4mm MONOLITHIC ANNEALED GLASS	0.84m ² 4mm MONOLITHIC ANNEALED GLASS	0.84m ² 4mm MONOLITHIC ANNEALED GLASS	0.84m ² 4mm MONOLITHIC ANNEALED GLASS	0.84m ² 4mm MONOLITHIC ANNEALED GLASS	0.84m ² 4mm MONOLITHIC ANNEALED GLASS	0.84m ² 4mm MONOLITHIC ANNEALED GLASS	0.84m ² 4mm MONOLITHIC ANNEALED GLASS	0.84m ² 4mm MONOLITHIC ANNEALED GLASS	0.84m ² 4mm MONOLITHIC ANNEALED GLASS	0.84m ² 4mm MONOLITHIC ANNEALED GLASS	0.84m ² 4mm MONOLITHIC ANNEALED GLASS	0.84m ² 4mm MONOLITHIC ANNEALED GLASS	0.84m ² 4mm MONOLITHIC ANNEALED GLASS	0.84m ² 4mm MONOLITHIC ANNEALED GLASS	0.84m ² 4mm MONOLITHIC ANNEALED GLASS	0.84m ² 4mm MONOLITHIC ANNEALED GLASS	0.84m ² 4mm MONOLITHIC ANNEALED GLASS	0.84m ² 4mm MONOLITHIC ANNEALED GLASS
GLAZING PANEL 1	NA	NA	NA	NA	NA	NA	NA	NA	NA	NA	NA	NA	NA	NA	NA	NA	NA	NA	NA
GLAZING PANEL 2	NA	NA	NA	NA	NA	NA	NA	NA	NA	NA	NA	NA	NA	NA	NA	NA	NA	NA	NA
GLAZING PANEL 3	NA	NA	NA	NA	NA	NA	NA	NA	NA	NA	NA	NA	NA	NA	NA	NA	NA	NA	NA
GLAZING PANEL 4	NA	NA	NA	NA	NA	NA	NA	NA	NA	NA	NA	NA	NA	NA	NA	NA	NA	NA	NA
QUANTITY	2.00PF	2.00PF	2.00PF	2.00PF	2.00PF (1.00BORROWED)	2.00PF (1.00BORROWED)	2.00PF (1.00BORROWED)	2.00PF (1.00BORROWED)	2.00PF (1.00BORROWED)	2.00PF (1.00BORROWED)	2.00PF (1.00BORROWED)	2.00PF (1.00BORROWED)	2.00PF (1.00BORROWED)	2.00PF (1.00BORROWED)	2.00PF (1.00BORROWED)	2.00PF (1.00BORROWED)	2.00PF (1.00BORROWED)	2.00PF (1.00BORROWED)	2.00PF (1.00BORROWED)

WINDOW SCHEDULE
SCALE 1:50

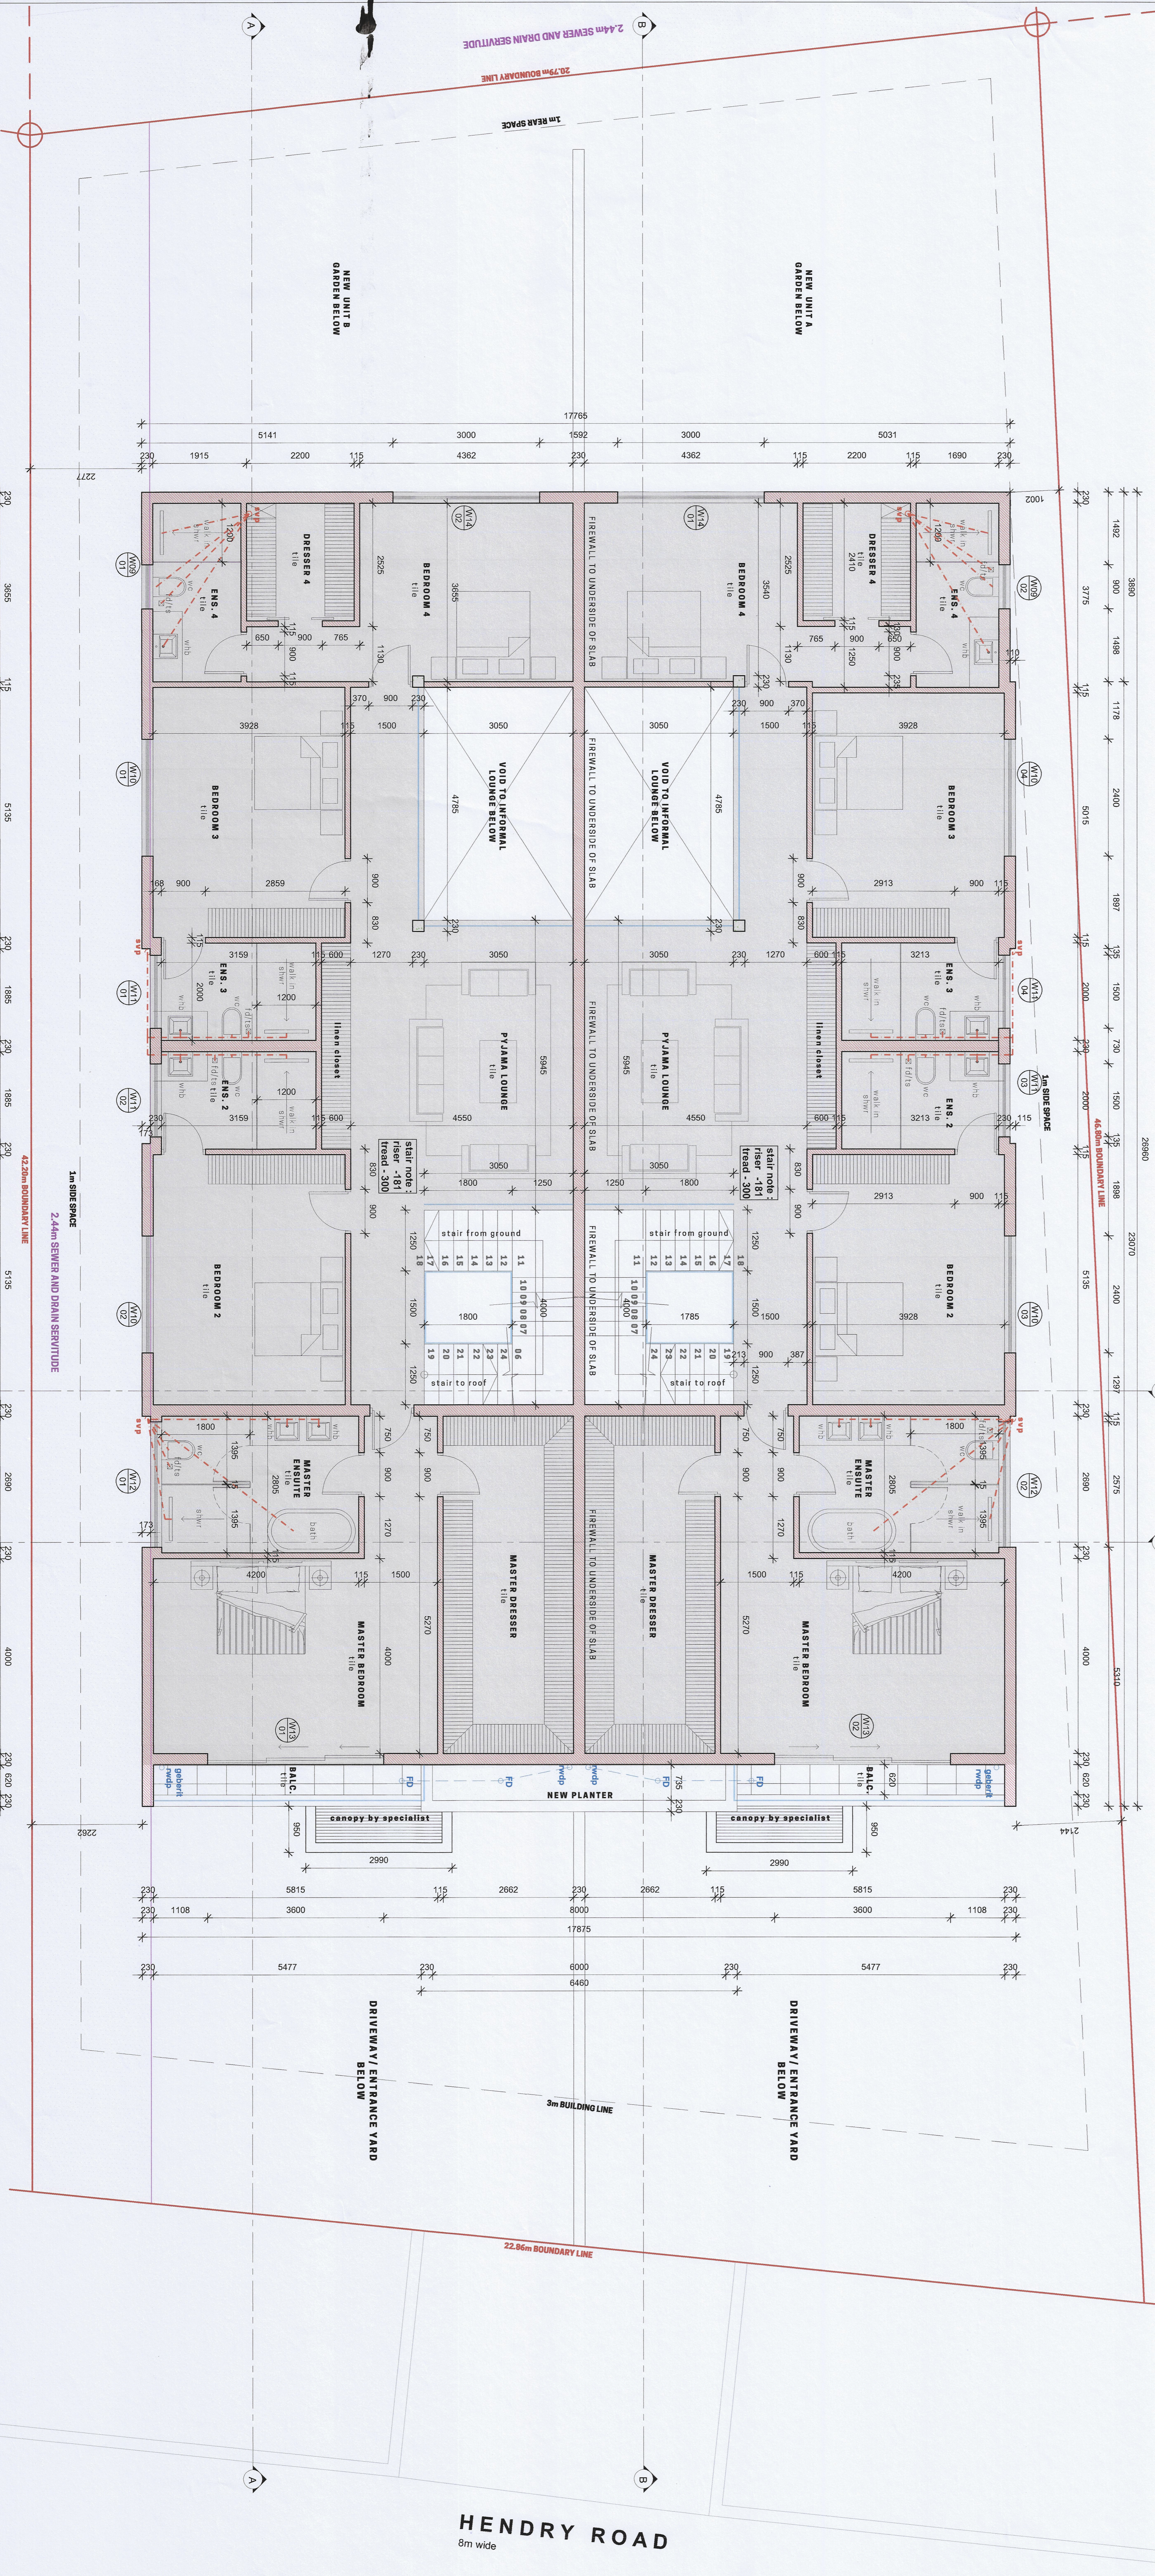

FIRST STOREY PLAN
SCALE 1:50

BLOCKWORK LEGEND:

- existing wall / filling to be demolished and
- new walls
- removed and made good
- existing walls

PROPOSED ADDITIONS AND ALTERATIONS TO EXISTING DWELLING AND CONVERSION TO TWO TOWNHOUSES
33 HENRY ROAD, MORNINGSID

Site Description: PORTION 17 OF ERF 239 SPRINGFIELD

Client / Company Name: ABDUL KADER ADAM PAKI TRUST

Project Number: 2023-07

Project Name: SP

Scale: 1:50

Checked: A.O.

Drawn: A.M./M.N./A.O.

Approved: A.O.

LOCAL AUTHORITY SUBMISSION

NO. 1 ARCH

1001 Albany Street