

NOTES

UNDER NO CIRCUMSTANCES MAY THIS DOCUMENT BE REPRODUCED WITHOUT THE CONSENT OF DESIGN STUDIO CC.

ALL DIMENSIONS AND HEIGHTS MUST BE CORRELATED BEFORE ANY WORK COMMENCES OR BEFORE MATERIALS ARE ORDERED.

IT IS THE CONTRACTOR'S RESPONSIBILITY TO VERIFY CONSTRUCTION WORK ACCURATELY ON SITE WITH REFERENCE TO SITE BOUNDARIES, BUILDING LINES AND SERVITUDES AND ESPECIALLY IN CIRCUMSTANCES WHERE ALL FLOOR LEVEL HEIGHTS INDICATED ON DRAWINGS REFER TO UNFINISHED LEVELS AND ANY AMBIGUOUS OR CONTRADICTORY INFORMATION SHOULD IMMEDIATELY BE CLARIFIED WITH THE ARCHITECT.

ALL DIMENSIONS INDICATE ON DRAWINGS SHOULD BE MARKED ON 85MM BRICK GAUGE, UNLESS DIFFERENTLY SPECIFIED.

THE CONTRACTOR IS RESPONSIBLE TO USE APPROPRIATE DAMP PROOF COURSE IN EXTERNAL WALLS AND DAMP PROOF MEMBRANES UNDER FLOOR SLABS.

THE QUALITY OF ALL MATERIALS AND WORKMANSHIP SHOULD COMPLY WITH THE NATIONAL BUILDING REGULATIONS AND STANDARDS ACT 2000 AND THE NATIONAL SPECIFICATIONS AND STANDARDS.

ALL ALSO APPLICABLE REFERRED TO.

ALL GEYSERS AND WARM WATER MUST COMPLY WITH SANS 10254. WATER RETICULATION INSTALLATION MUST COMPLY WITH SANS 10254. ALL COPPER PIPES MUST COMPLY WITH SANS 460. ALL HDPE PIPES MUST COMPLY WITH SANS 533. ALL TAPS AND MINERS MUST COMPLY WITH SANS 226. SANS 10257, SANS 10260-27, EN 1008-27.

No	REVISION	DATE	APPROVED

DESIGN STUDIO
 Architects & Urban Planners
 6 Phelippenburg Street, P.O. Box 29279
 Dan Pienaar, Bloemfontein
 Tel: +27 (0) 51 436 0130
 Fax: +27 (0) 51 436 1177
 P: Arch 21156; Pr: Ph 414222071
 A: Arch 21156; Pr: Ph 414222071
 Architects cc 2006
 +27 (0) 52 546 0777
 info@designstudio.co.za
 www.designstudio.co.za


CLIENT
 VREDE TREKKERS
 MR. W. BASSON

PROJECT
 RECORD DRAWINGS FOR PORTION 4 OF THE FARM PALMIET 585, VREDE DISTRICT

DRAWING		DATE
DRAWN	Ad.J	30/6/2015
APPROVED	Ad.J	-

SCALE		ISSUED
AS INDICATED		
DRAWING STATUS		
INFORMATION ONLY		

DRAWING	DATE
SITE LAYOUT PLAN	

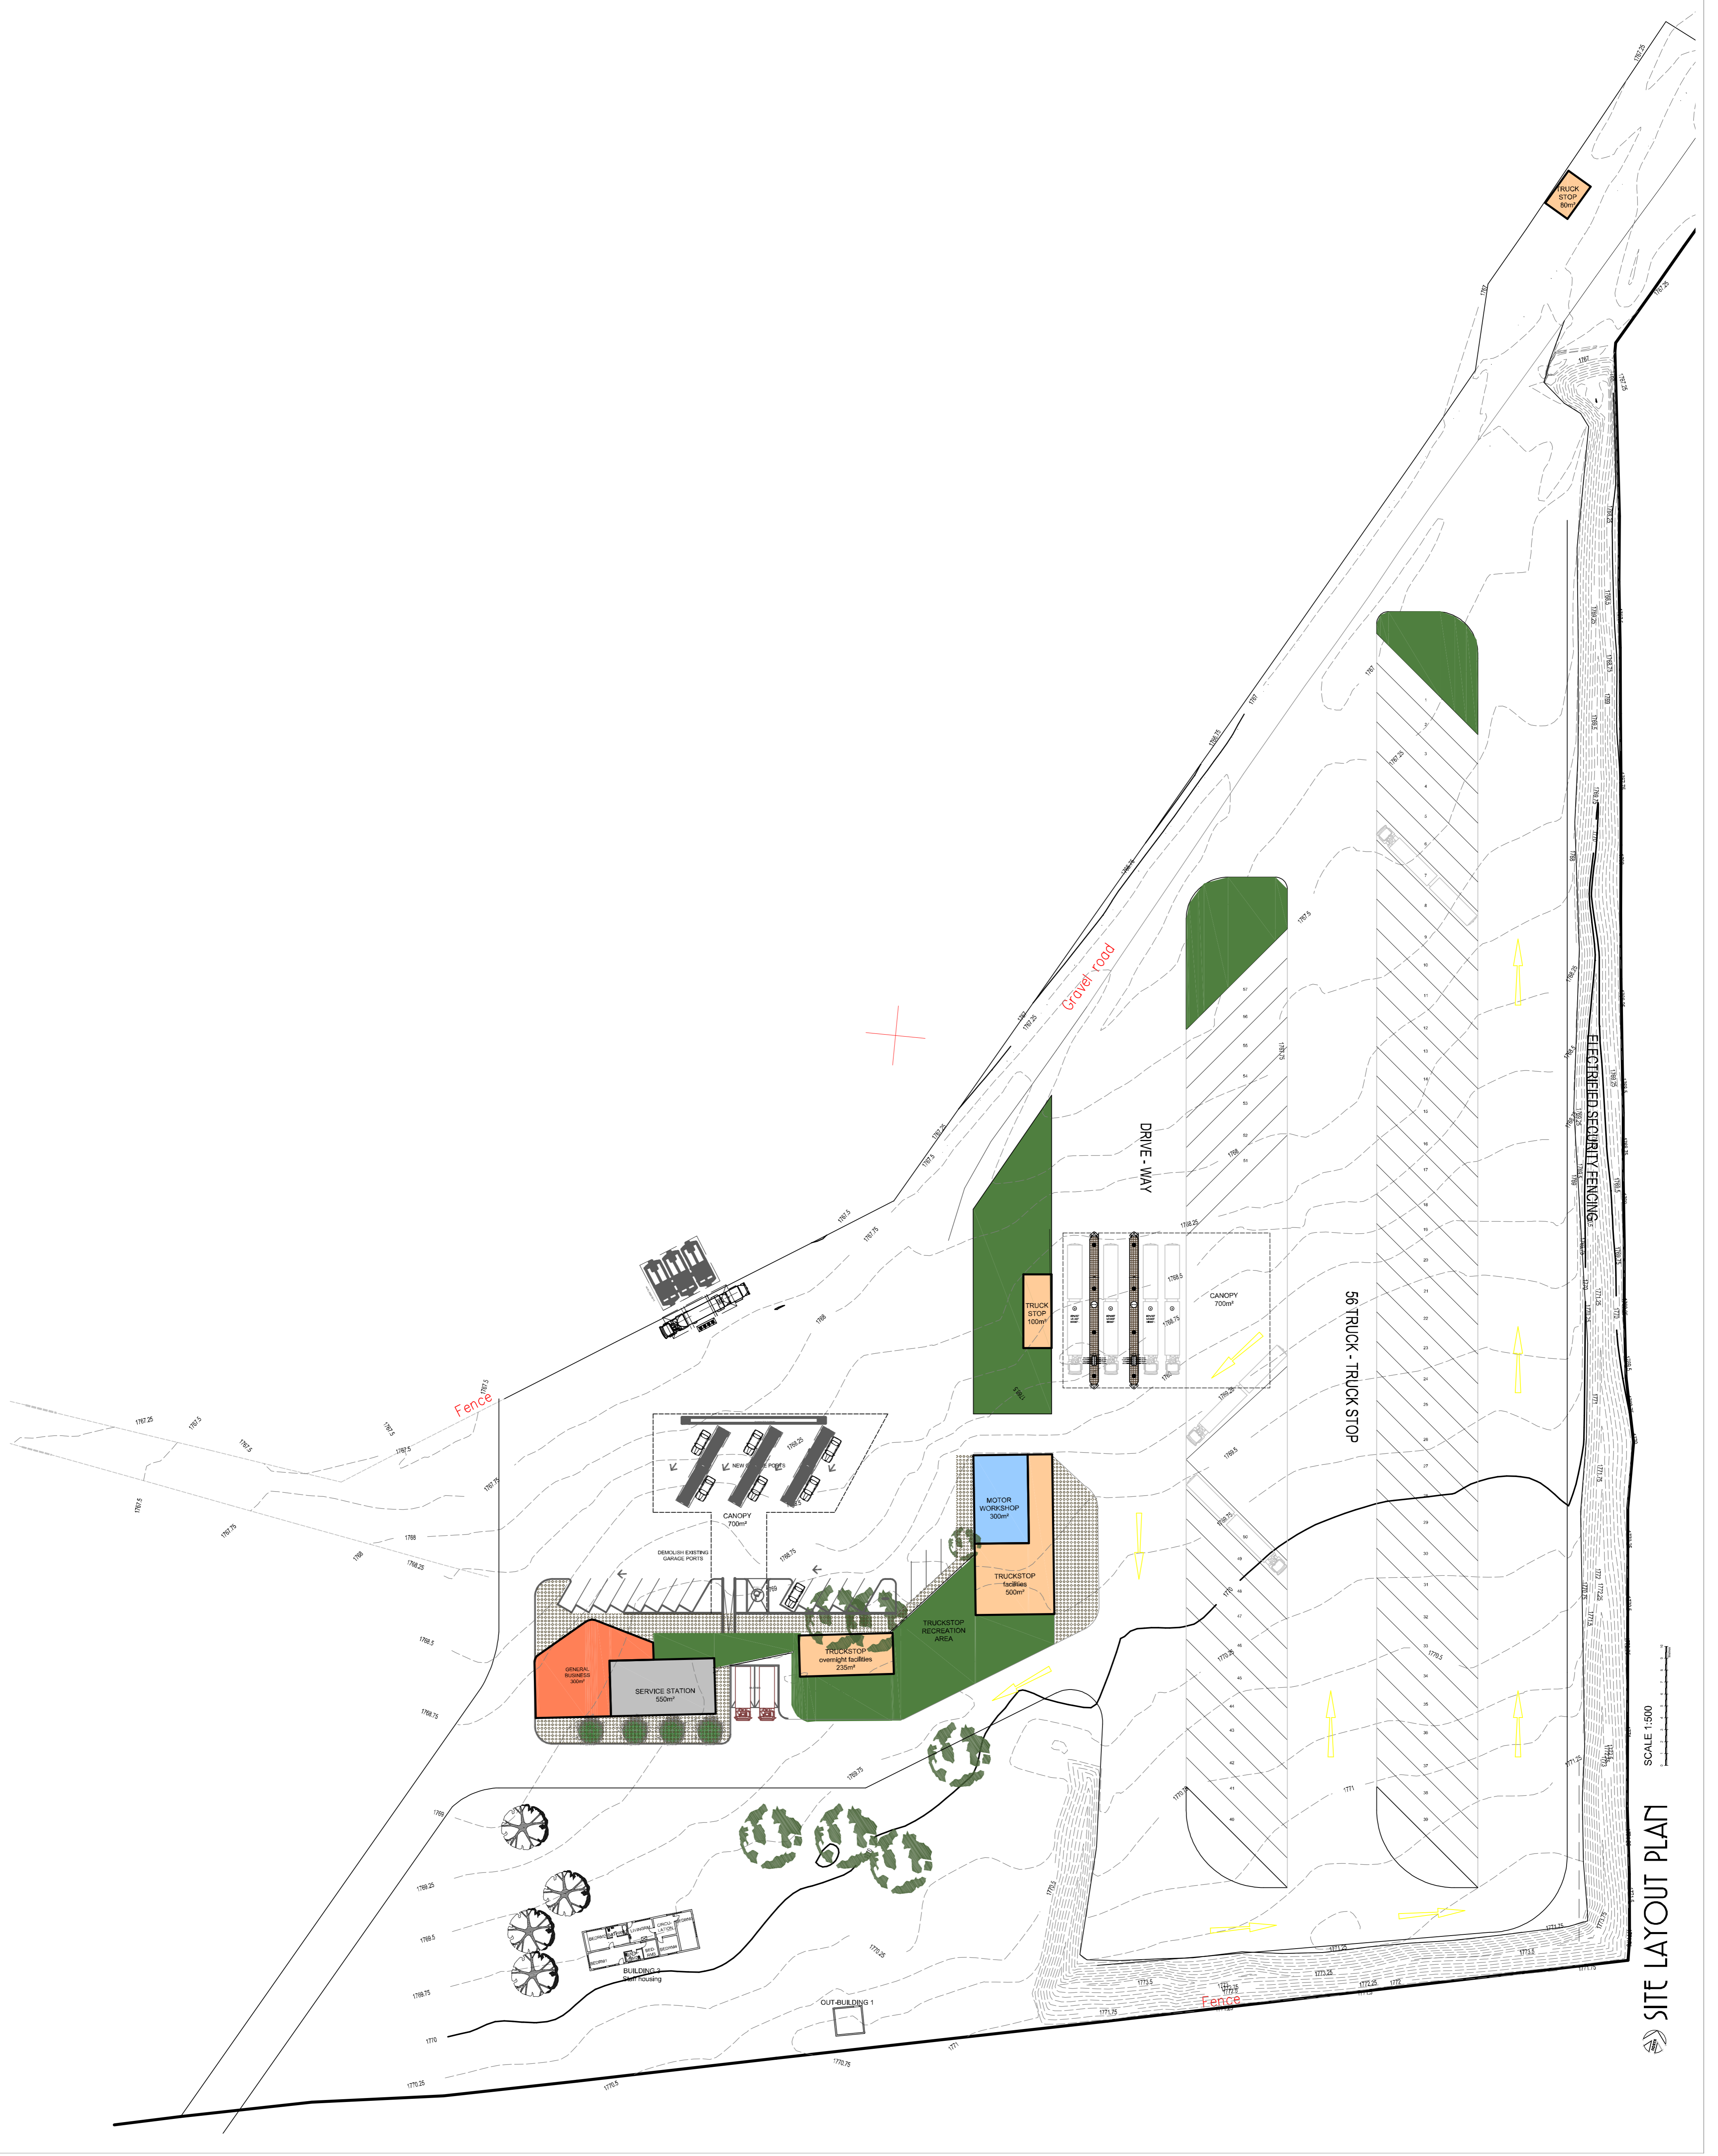

SITE LAYOUT PLAN
 SCALE 1:500