


DATE	REV	DESCRIPTION			
10.02 2022	0				

ISSUED FOR
CONSTRUCTION

PROJECT NOTES	
GENERAL NOTES	

LEGEND

PHASE 03 PHASE 02 PHASE 01

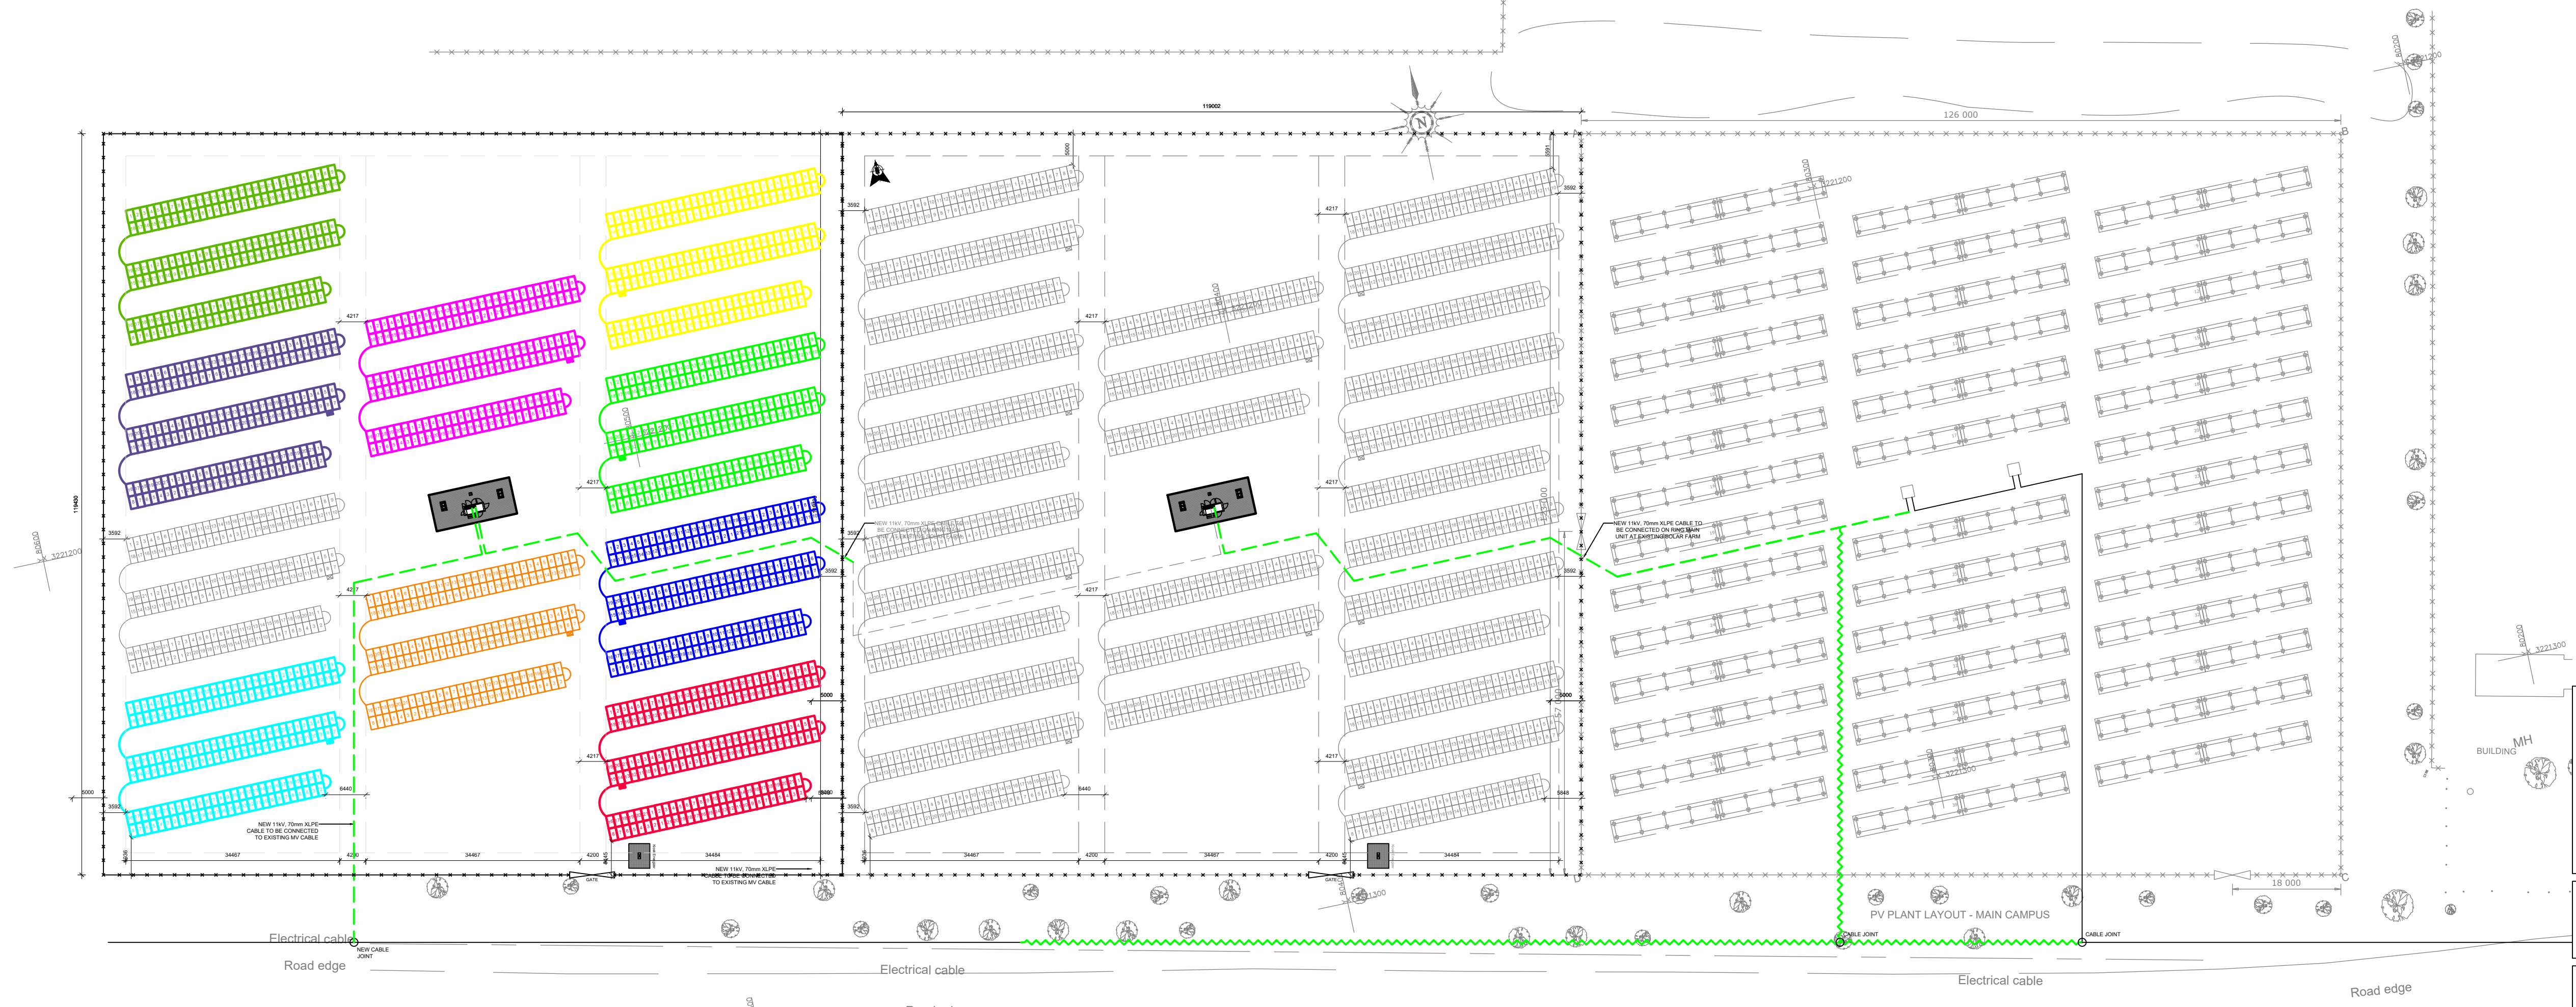

FCE
CONSULTING ENGINEERS
39 Brebner Street TEL:+27 (0)51 403 8596
Westdene 9301 FAX:+27 (0)51 430 1776
e-mail: admin@fceconsultingengineers.co.za

PROJECT TITLE
NEW GRID TIED SOLAR SYSTEM

CLIENT DETAILS
UNIVERSITY OF THE FREE STATE
UNIVERSITEIT VAN DIE VRYSTAAT
YUNIVESITHI YA FREISTATA



CLIENT APPROVAL

DRAWING DESCRIPTION
SITE LAYOUT

DESIGN
J.J SEVENSTER
Pr Tech Eng: 201670048

CHECKED
CS. ESTERHUYSEN
Pr Tech Eng: 200970285

SCALE
N.T.S
DRAWN
R.M
DATE
JUNE 2022

PROJECT NUMBER
EE1636
DRAWING NUMBER
E-08

CONCEPT DRAWING	TENDER DRAWING	CONSTRUCTION DRAWING	AS-BUILT DRAWING
<input checked="" type="checkbox"/>	<input type="checkbox"/>	<input type="checkbox"/>	<input type="checkbox"/>