
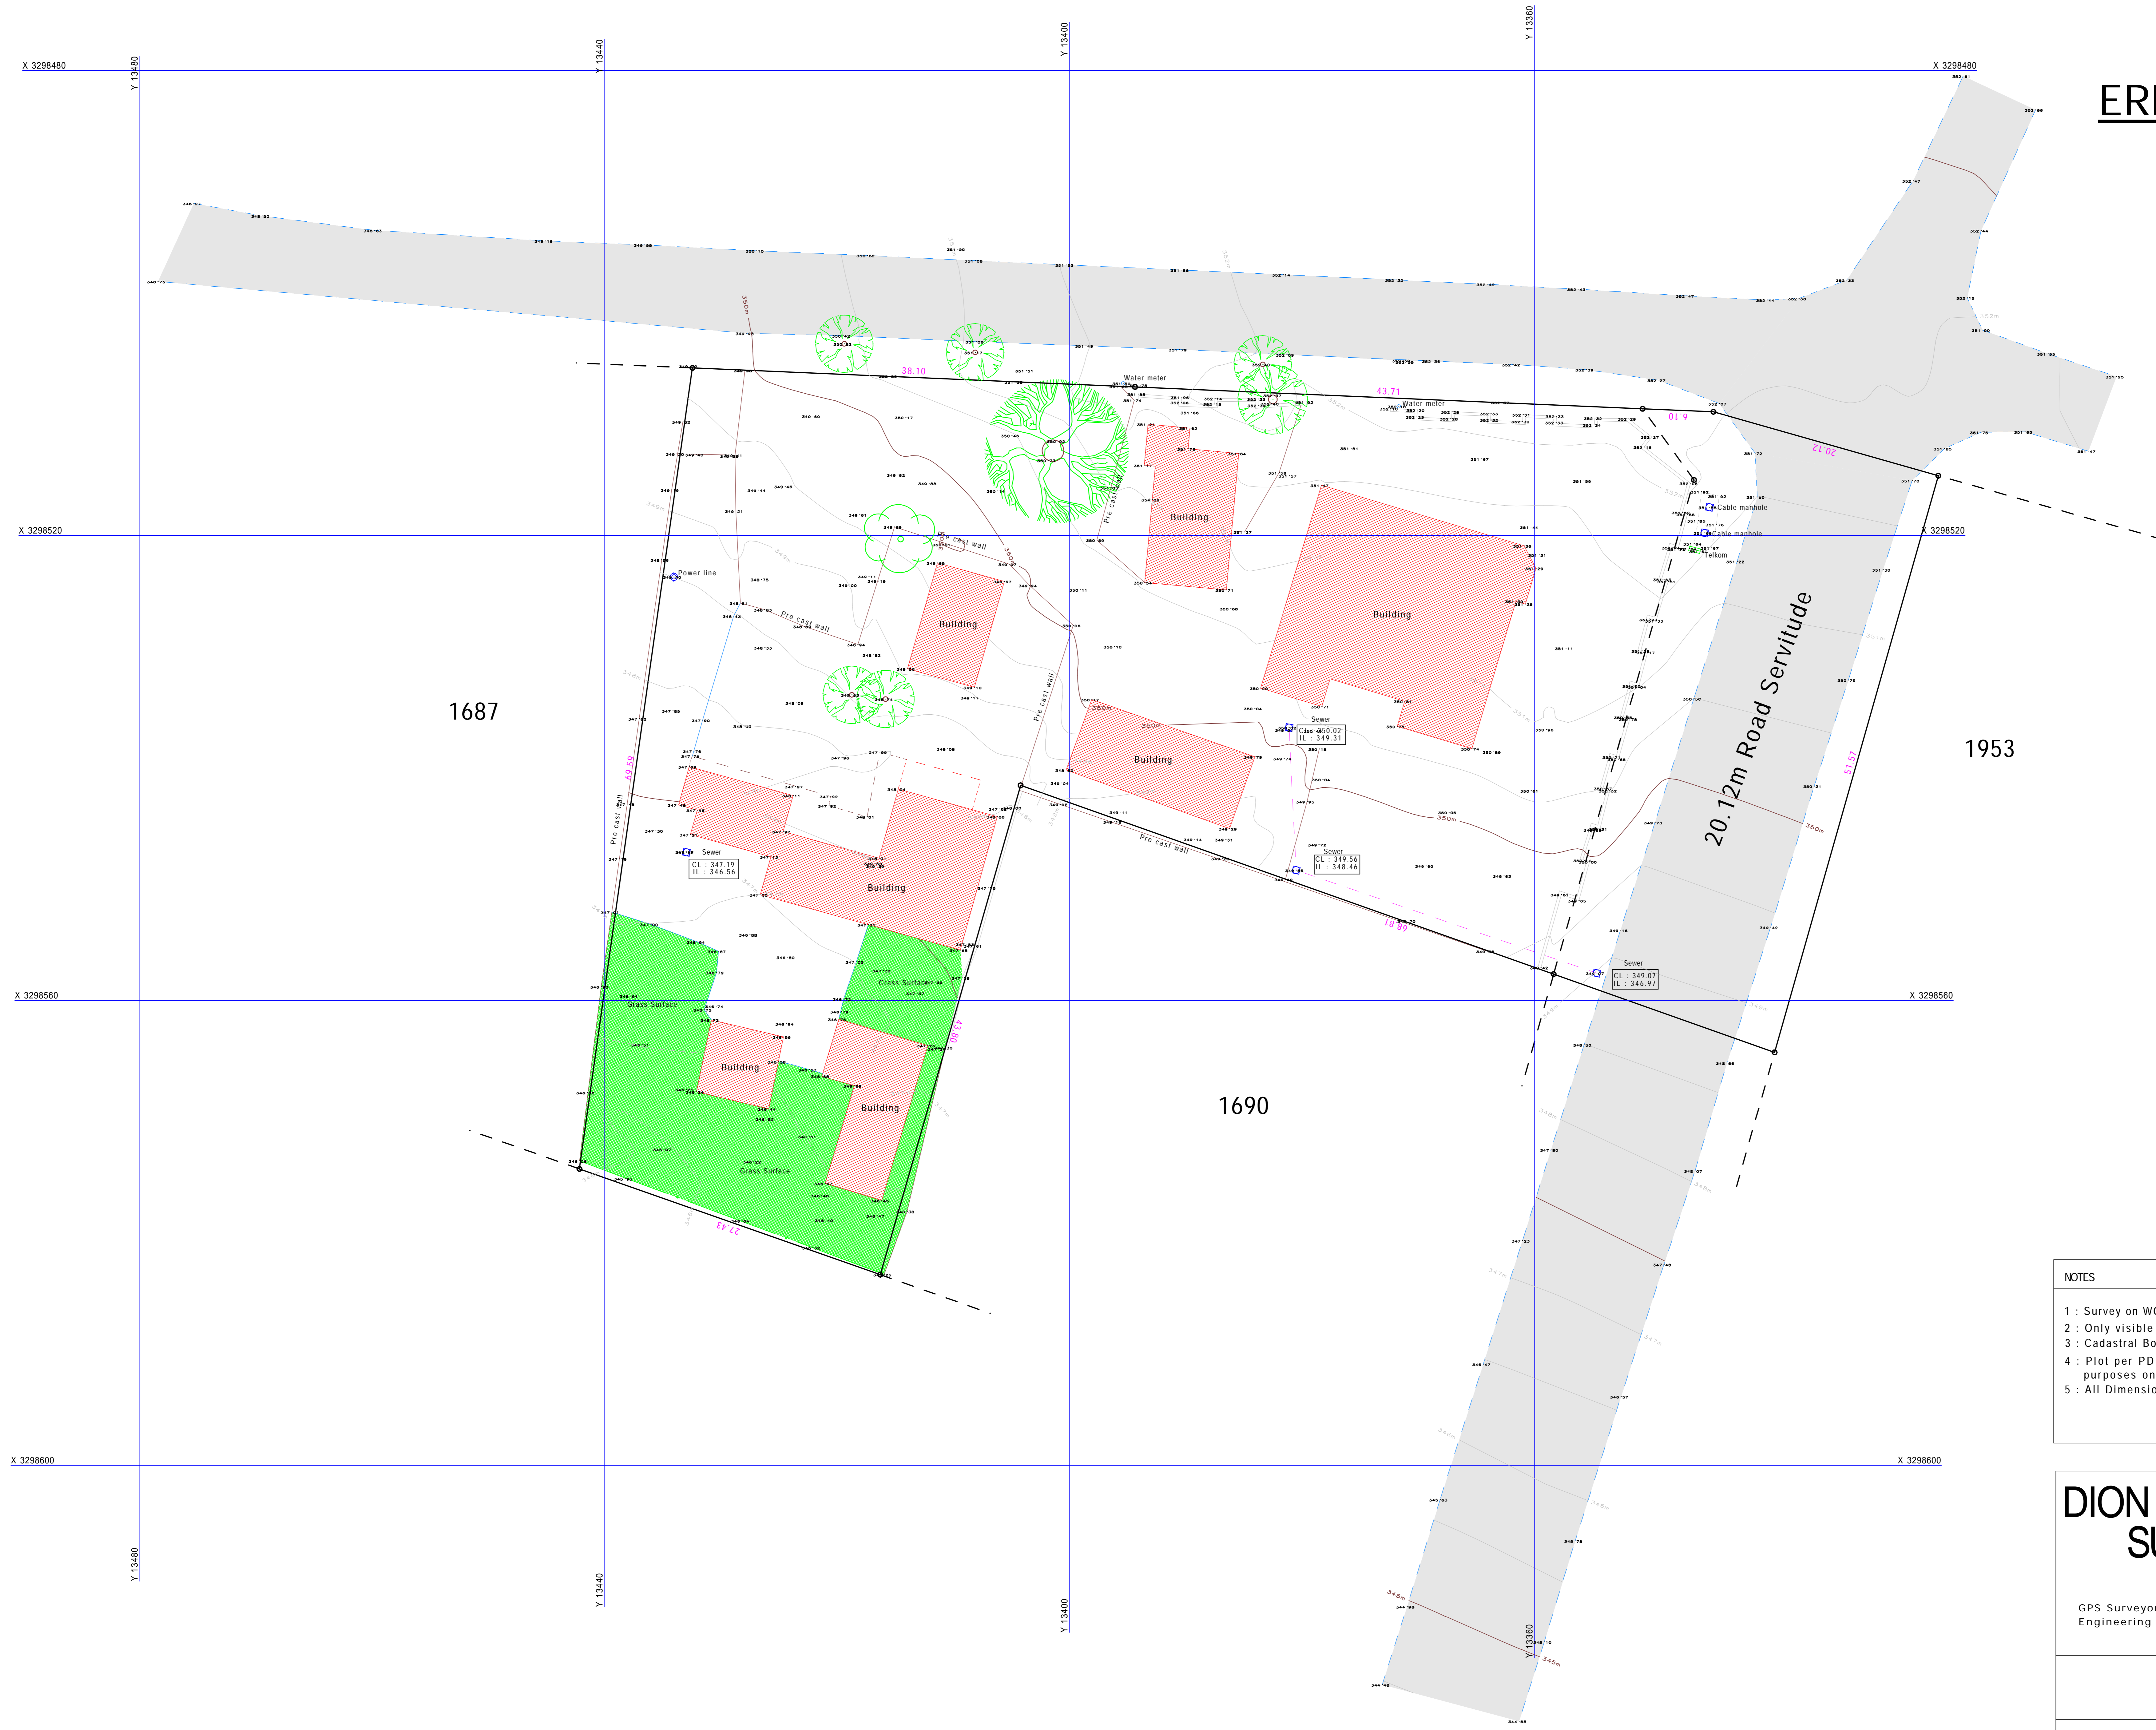


PLAN SHOWING
 DETAIL SURVEY OF
ERF 33065 PINETOWN

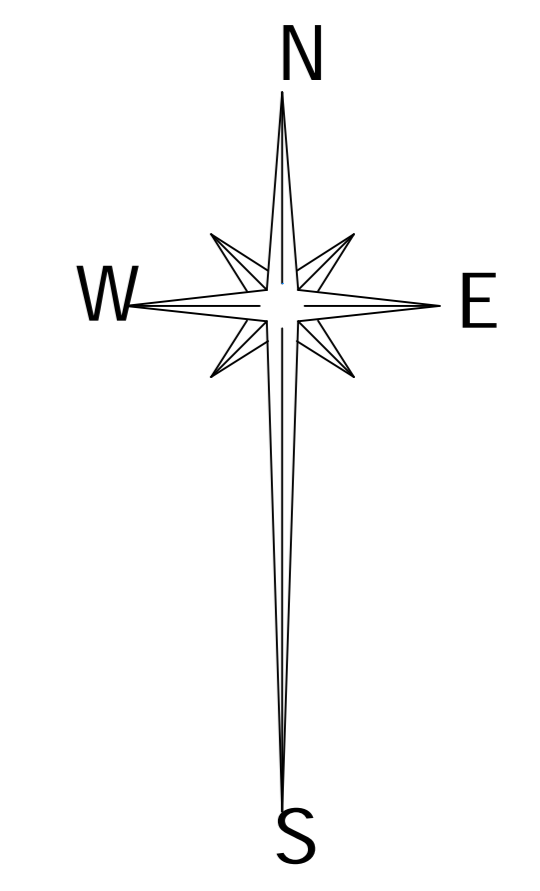

NOTES

- 1 : Survey on WG31 and heights on mean sea level related to VRS GPS System
- 2 : Only visible services were surveyed
- 3 : Cadastral Boundaries from Diagram SG No. 1118/2014
- 4 : Plot per PDF, thus scale is approximate, this plan issued for information purposes only. Use electronic files for design.
- 5 : All Dimensions are in metres

DION ERASMUS SURVEYS
 24 FRASER ROAD
 MALVERN 4093
 Cell : 083 2862392
 dionerasmus123@gmail.com

GPS Surveyors
 Engineering & Topographical Surveyors

D. Erasmus GTgES 1099 REGISTERED SURVEYOR	
DRAWN : D. ERASMUS	DATE : June 2021
YOUR REF :	OUR REF : Pinetown 33065