






11 Summit Avenue

Proposed Dwelling House for G. W. Wade

To be erected on ^{Lot 12} of Block C, Lot 7 Model's property, Berea.

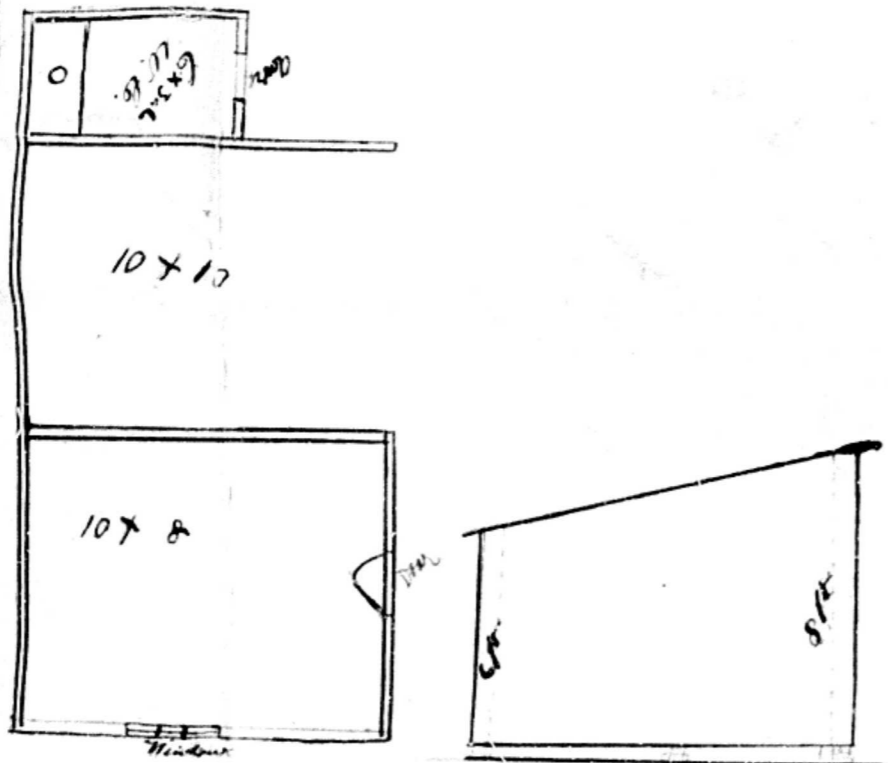

Outbuildings (Wood Iron)

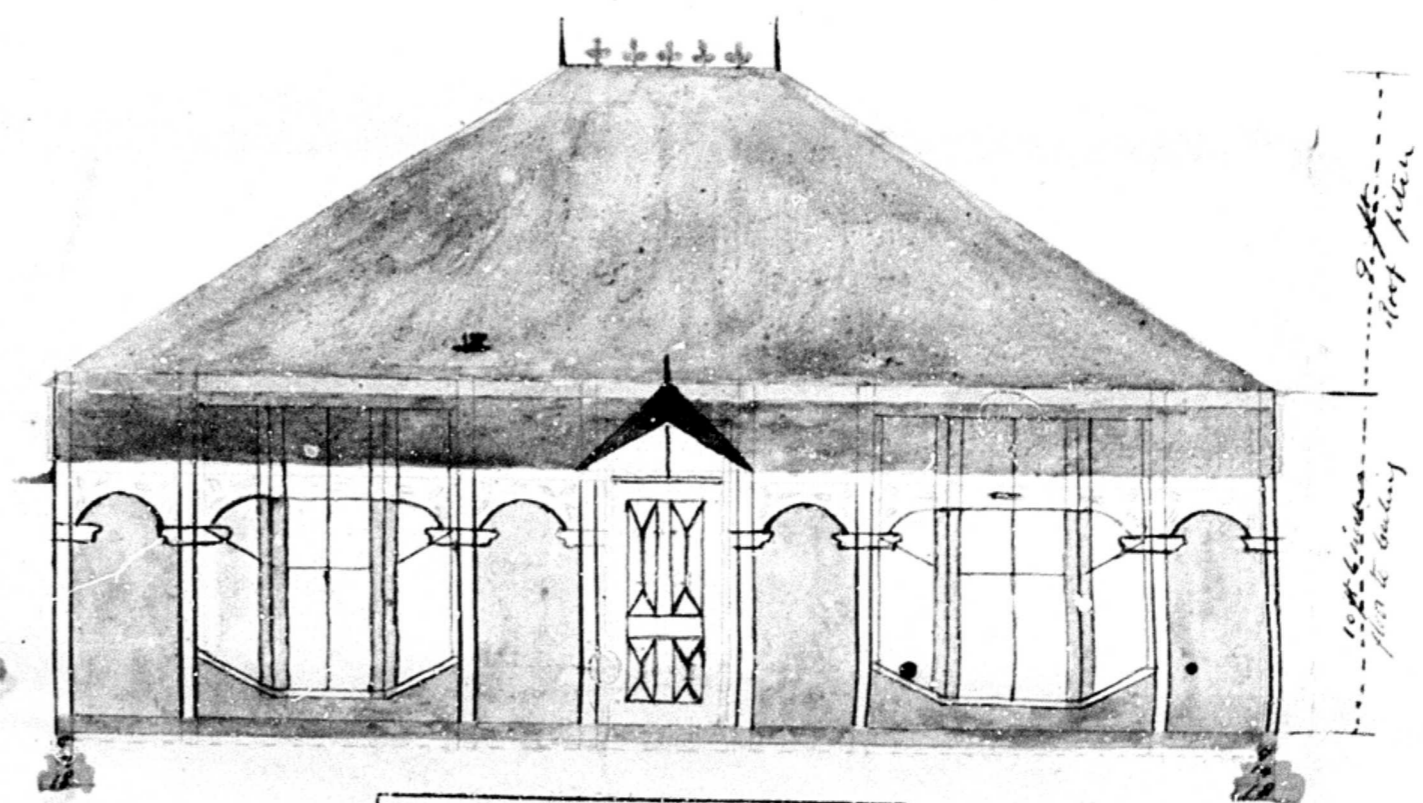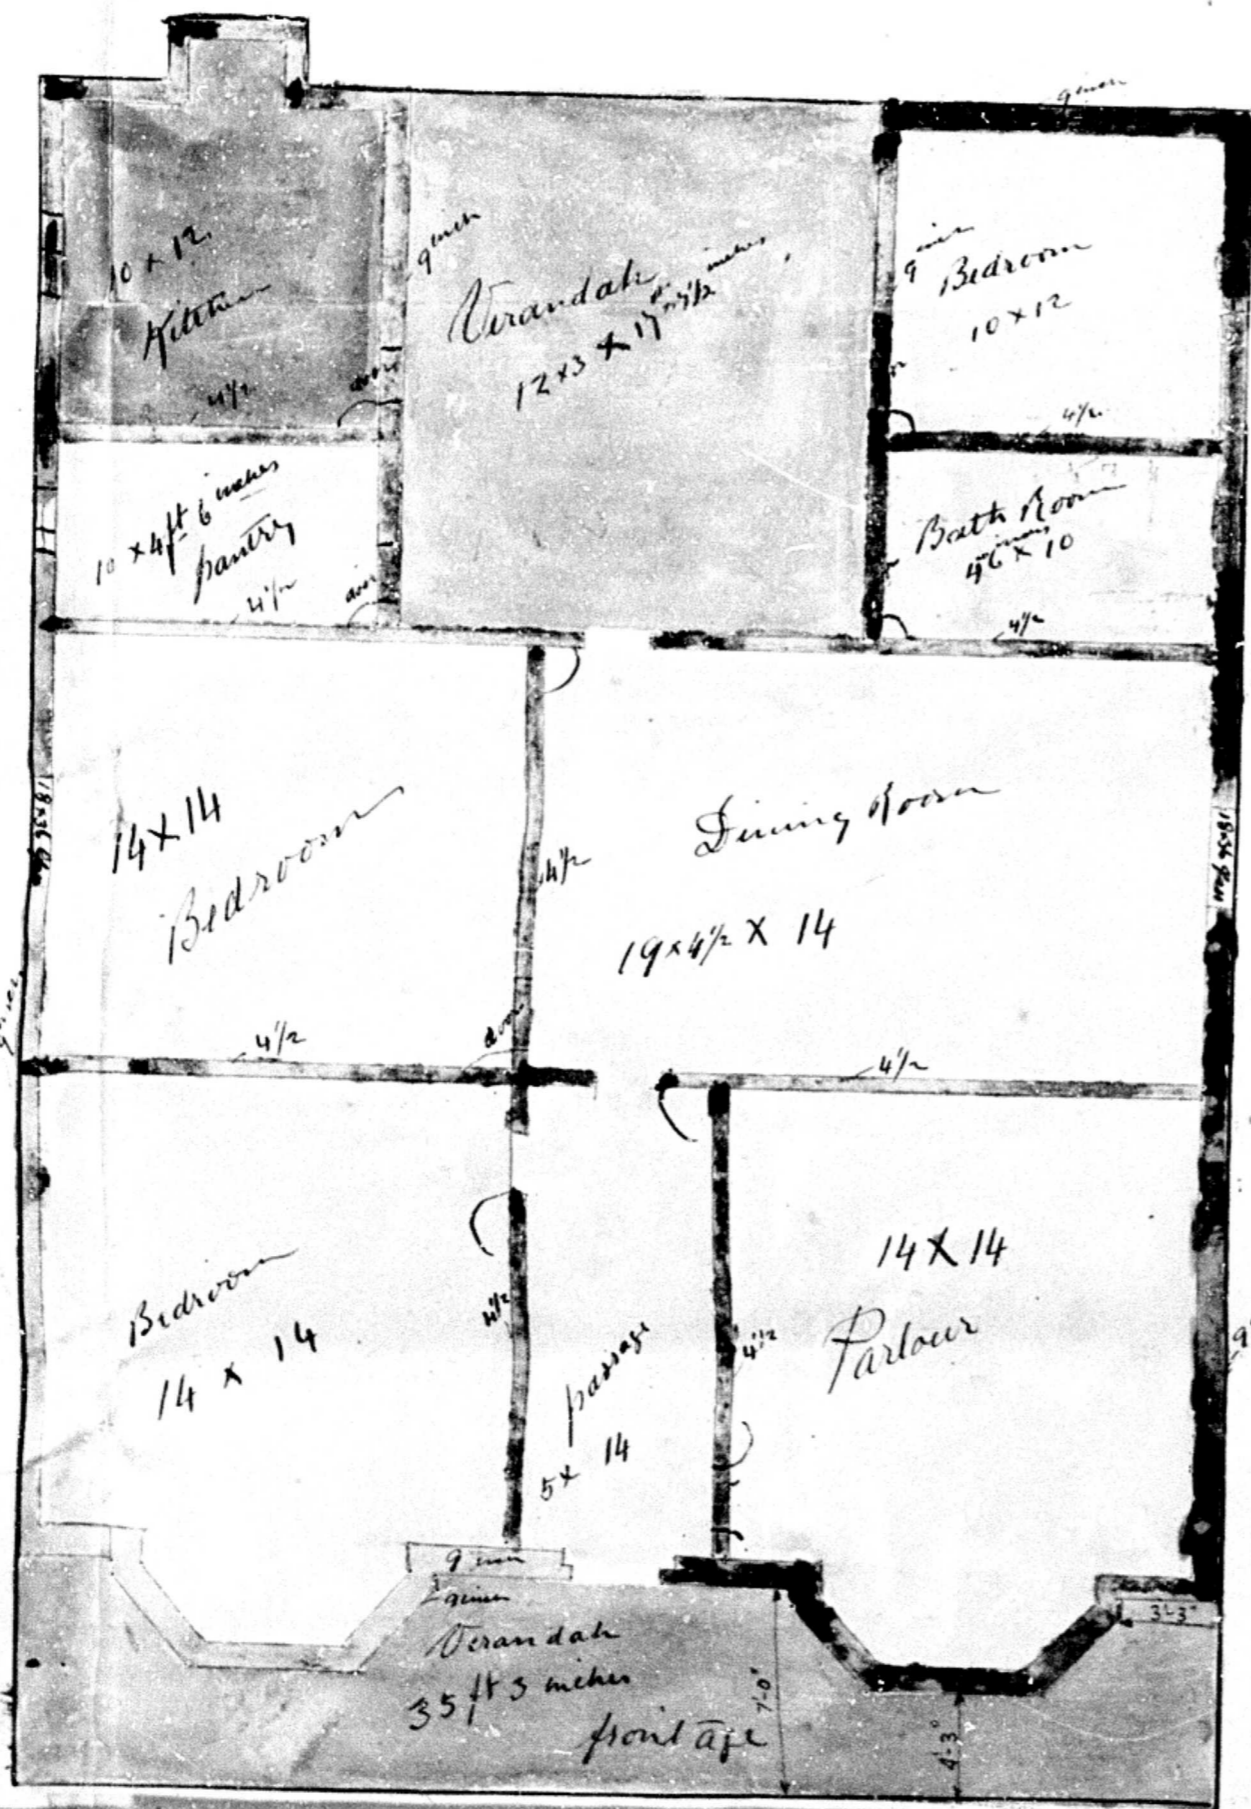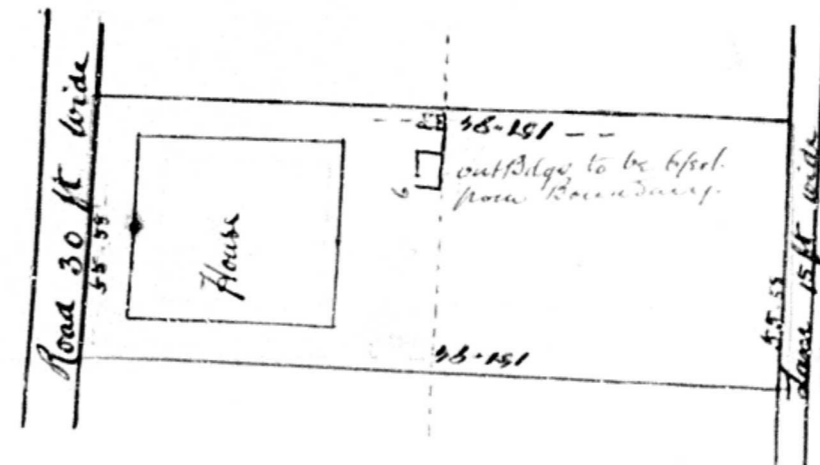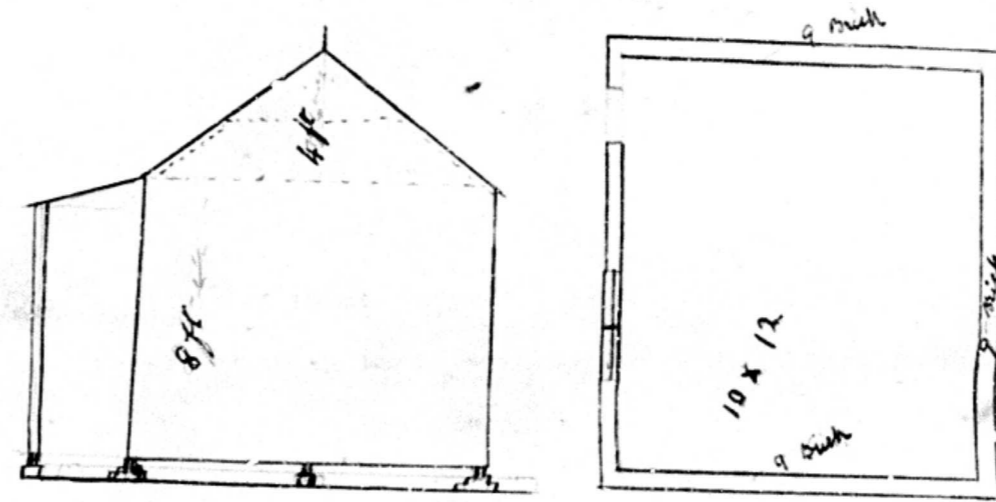

DURBAN CORPORATION
 APPROVED 1108
 G. W. Wade
 189