


13 14 15 16 17 18 19 20 21 22 23 24 25 26 27 28 29 30 31 32 33 34 35 36 37 38 39 40 41 42 43 44

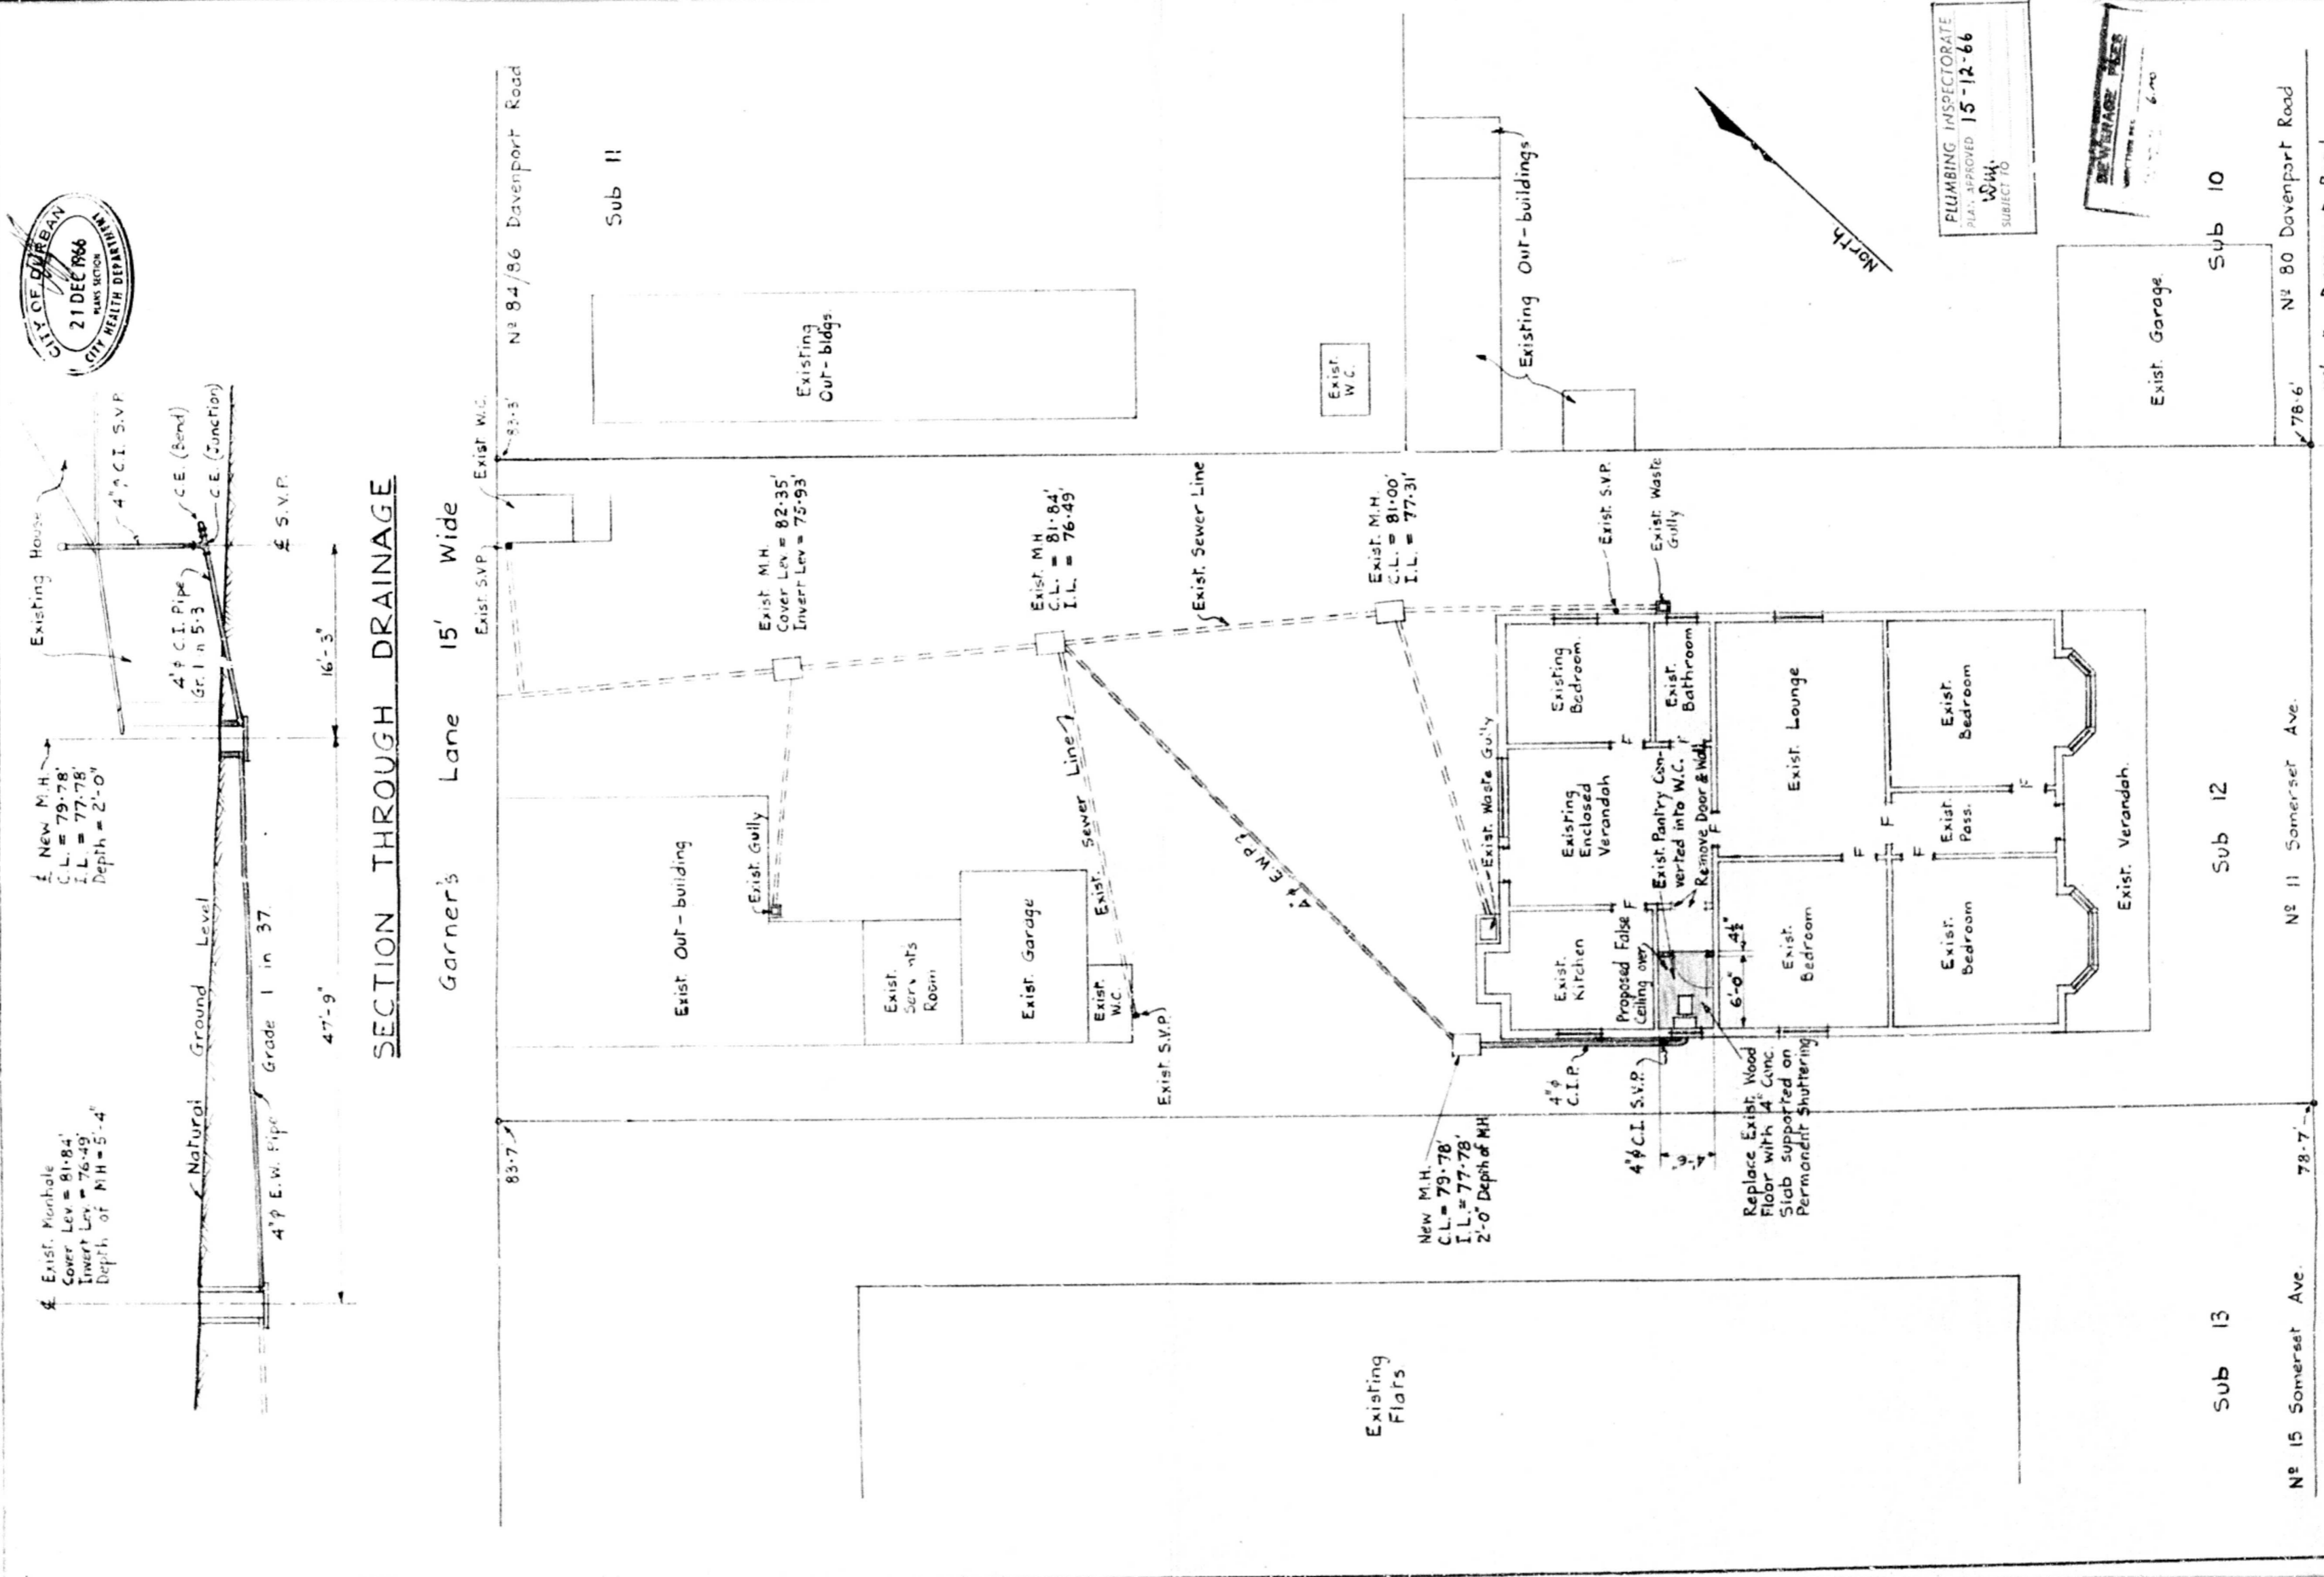

PLUMBING INSPECTORATE
 PLAN APPROVED
 15-12-86
 V.O.J.
 SUBJECT TO



M. J. Viljoen

SCALE: 8' TO 1"

PROPOSED CONVERSION OF PANTRY INTO W.C. AT 11 SOMERSET AVENUE.
 ON SUB 12 OF 39 BLOCK C OF TOWN LANDS.
 FOR M^S J. J. VILJOEN.

Somerset Avenue 30' Wide
 Davenport Road 110' to Davenport Road

Sub 13 No 15 Somerset Ave. 78.7'
 Sub 12 No 11 Somerset Ave.
 Sub 10 No 80 Davenport Road 78.6'
 110' to Davenport Road