



PROPOSED
 conversion of exist.
 office bldg into
 restaurant
 on P-20 sub 6 of
 48 x 8 of 48 block







OCEAN BASKET
 project: 210 Sheridan
 section: 2-1
 description: 1st floor
 floorplan
 scale: 1/8" = 1'-0"
 date: 10-2-00
 dwg no: 02/210/00

legend
 --- exist. d. wall
 --- demolish exist. walls
 --- new brick wall

0812-05-00-6
 23 MAY 2001

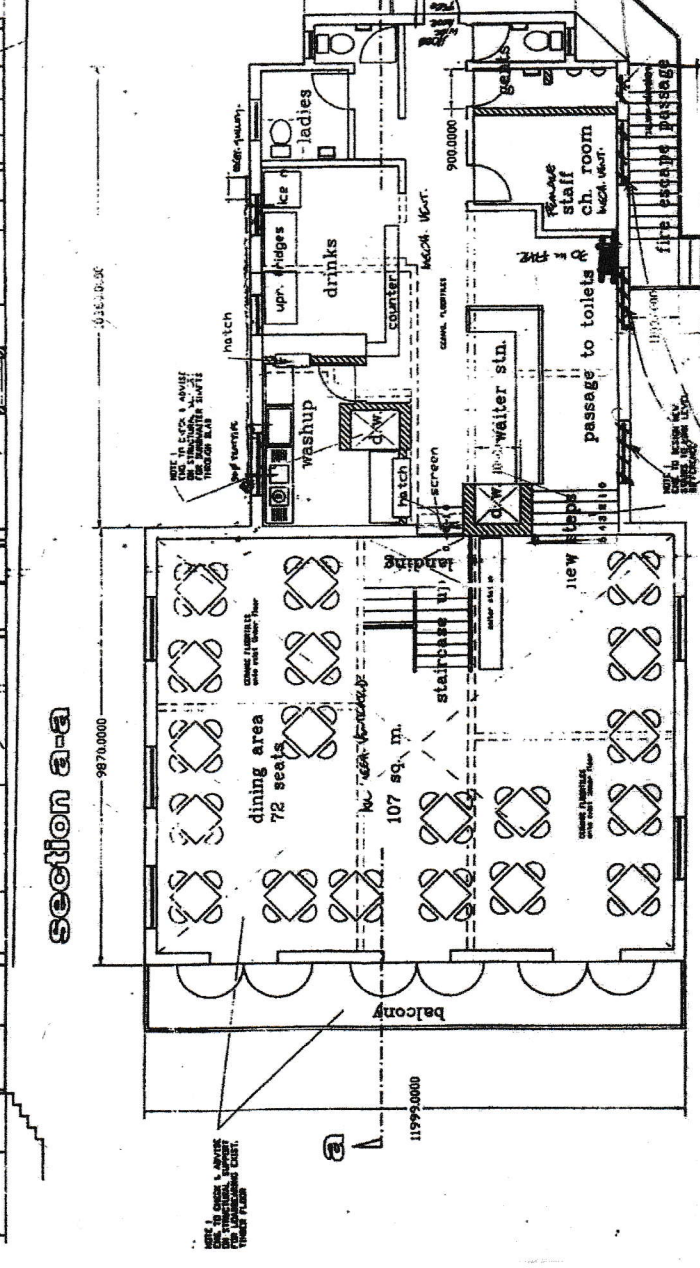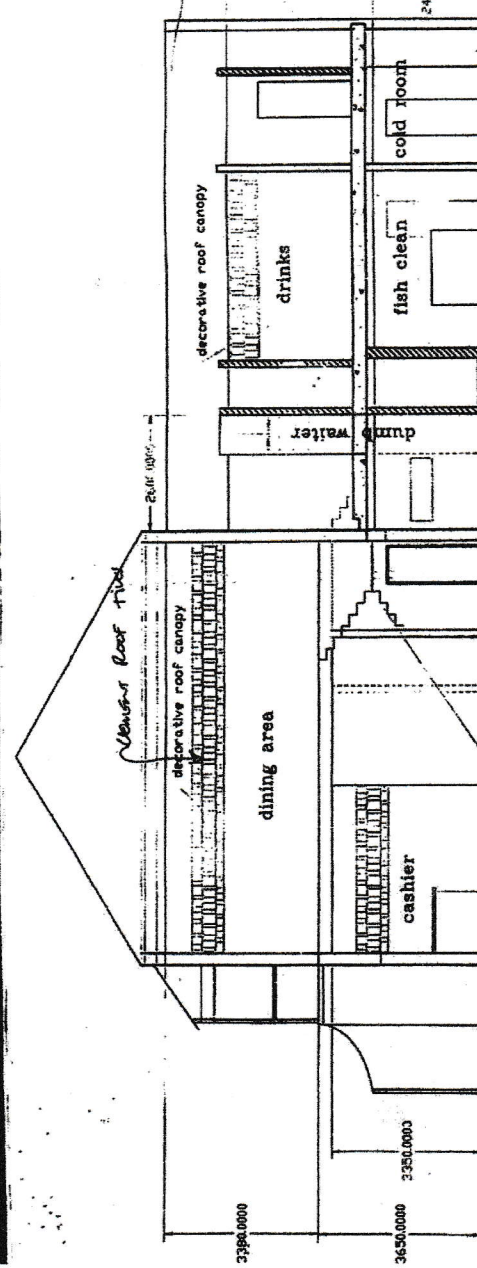

plan 1st floor 1:50

for set - 02-0711-0001 - 02/04

