

Y -30 800

Y -31 200

Y -31 600

Y -32 000

Y -32 400

X -2 825 800

X -2 827 200

X -2 827 600

X -2 826 800

X -2 827 200

X -2 827 600

PLAN NO.


CO-ORDINATE LIST		
STATION	Y	X
1		
2		
3		

NO.	DATE	ADDITIONS AND AMENDMENTS

PHOTOGRAMMETRIC SURVEY PLAN	
BY:	DATE:
BY:	DATE:
BY:	DATE:

CONTOUR PLAN OF
A PORTION OF KAPPRIVER

SCALE	
1:2000	DATE:
	DATE:

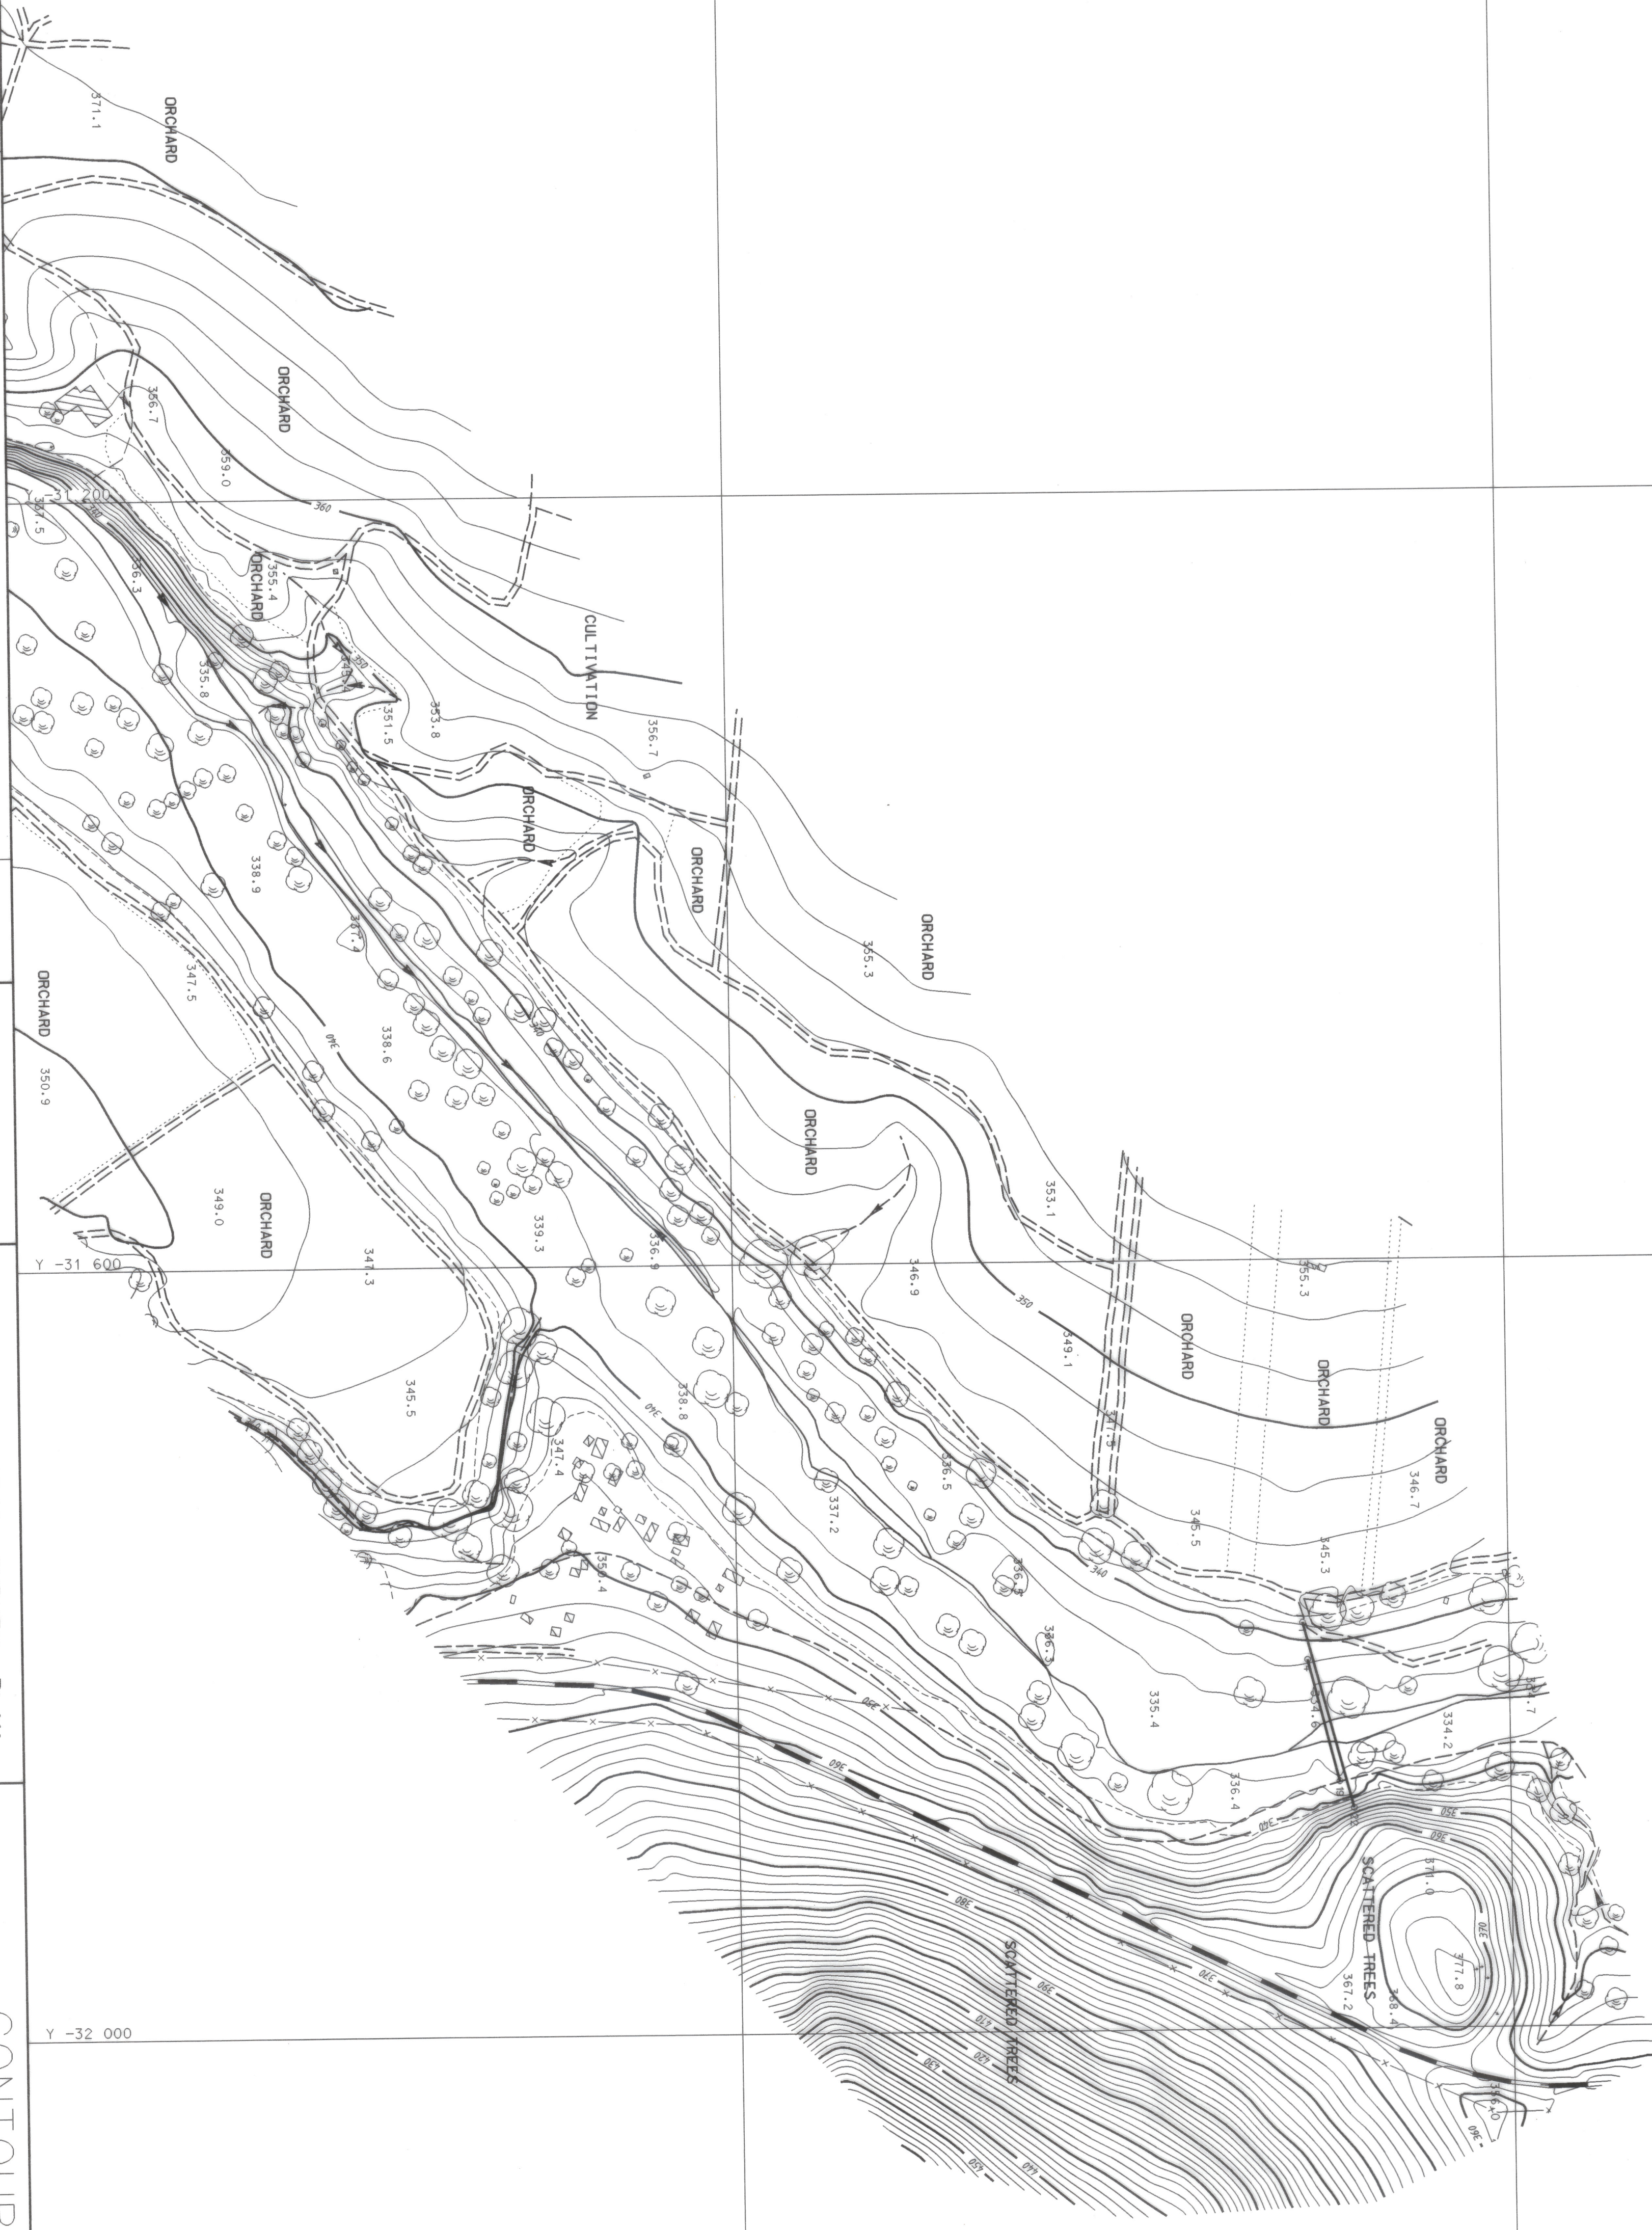

0.222



PLAN NO.


1	2	3
---	---	---

CO-ORDINATE LIST			
STATION	Y	X	Z

No.	DATE

ADDITIONS AND AMENDMENTS

APPROVED

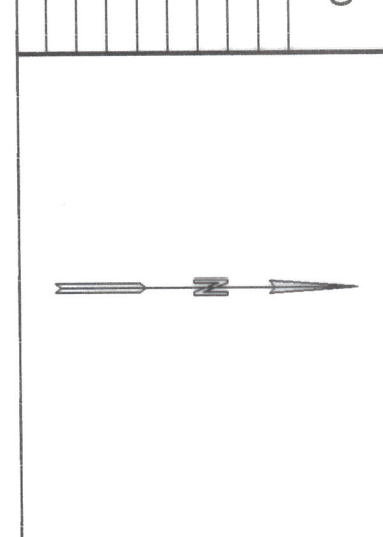


PHOTOGRAMMETRIC SURVEY PLAN	
PHOTOGRAPHY	FIELD CHECK

CONTOUR PLAN OF
A PORTION OF KAAPRIVER

SCALE
1:2000
CONTINUED FROM
CONTINUED ON


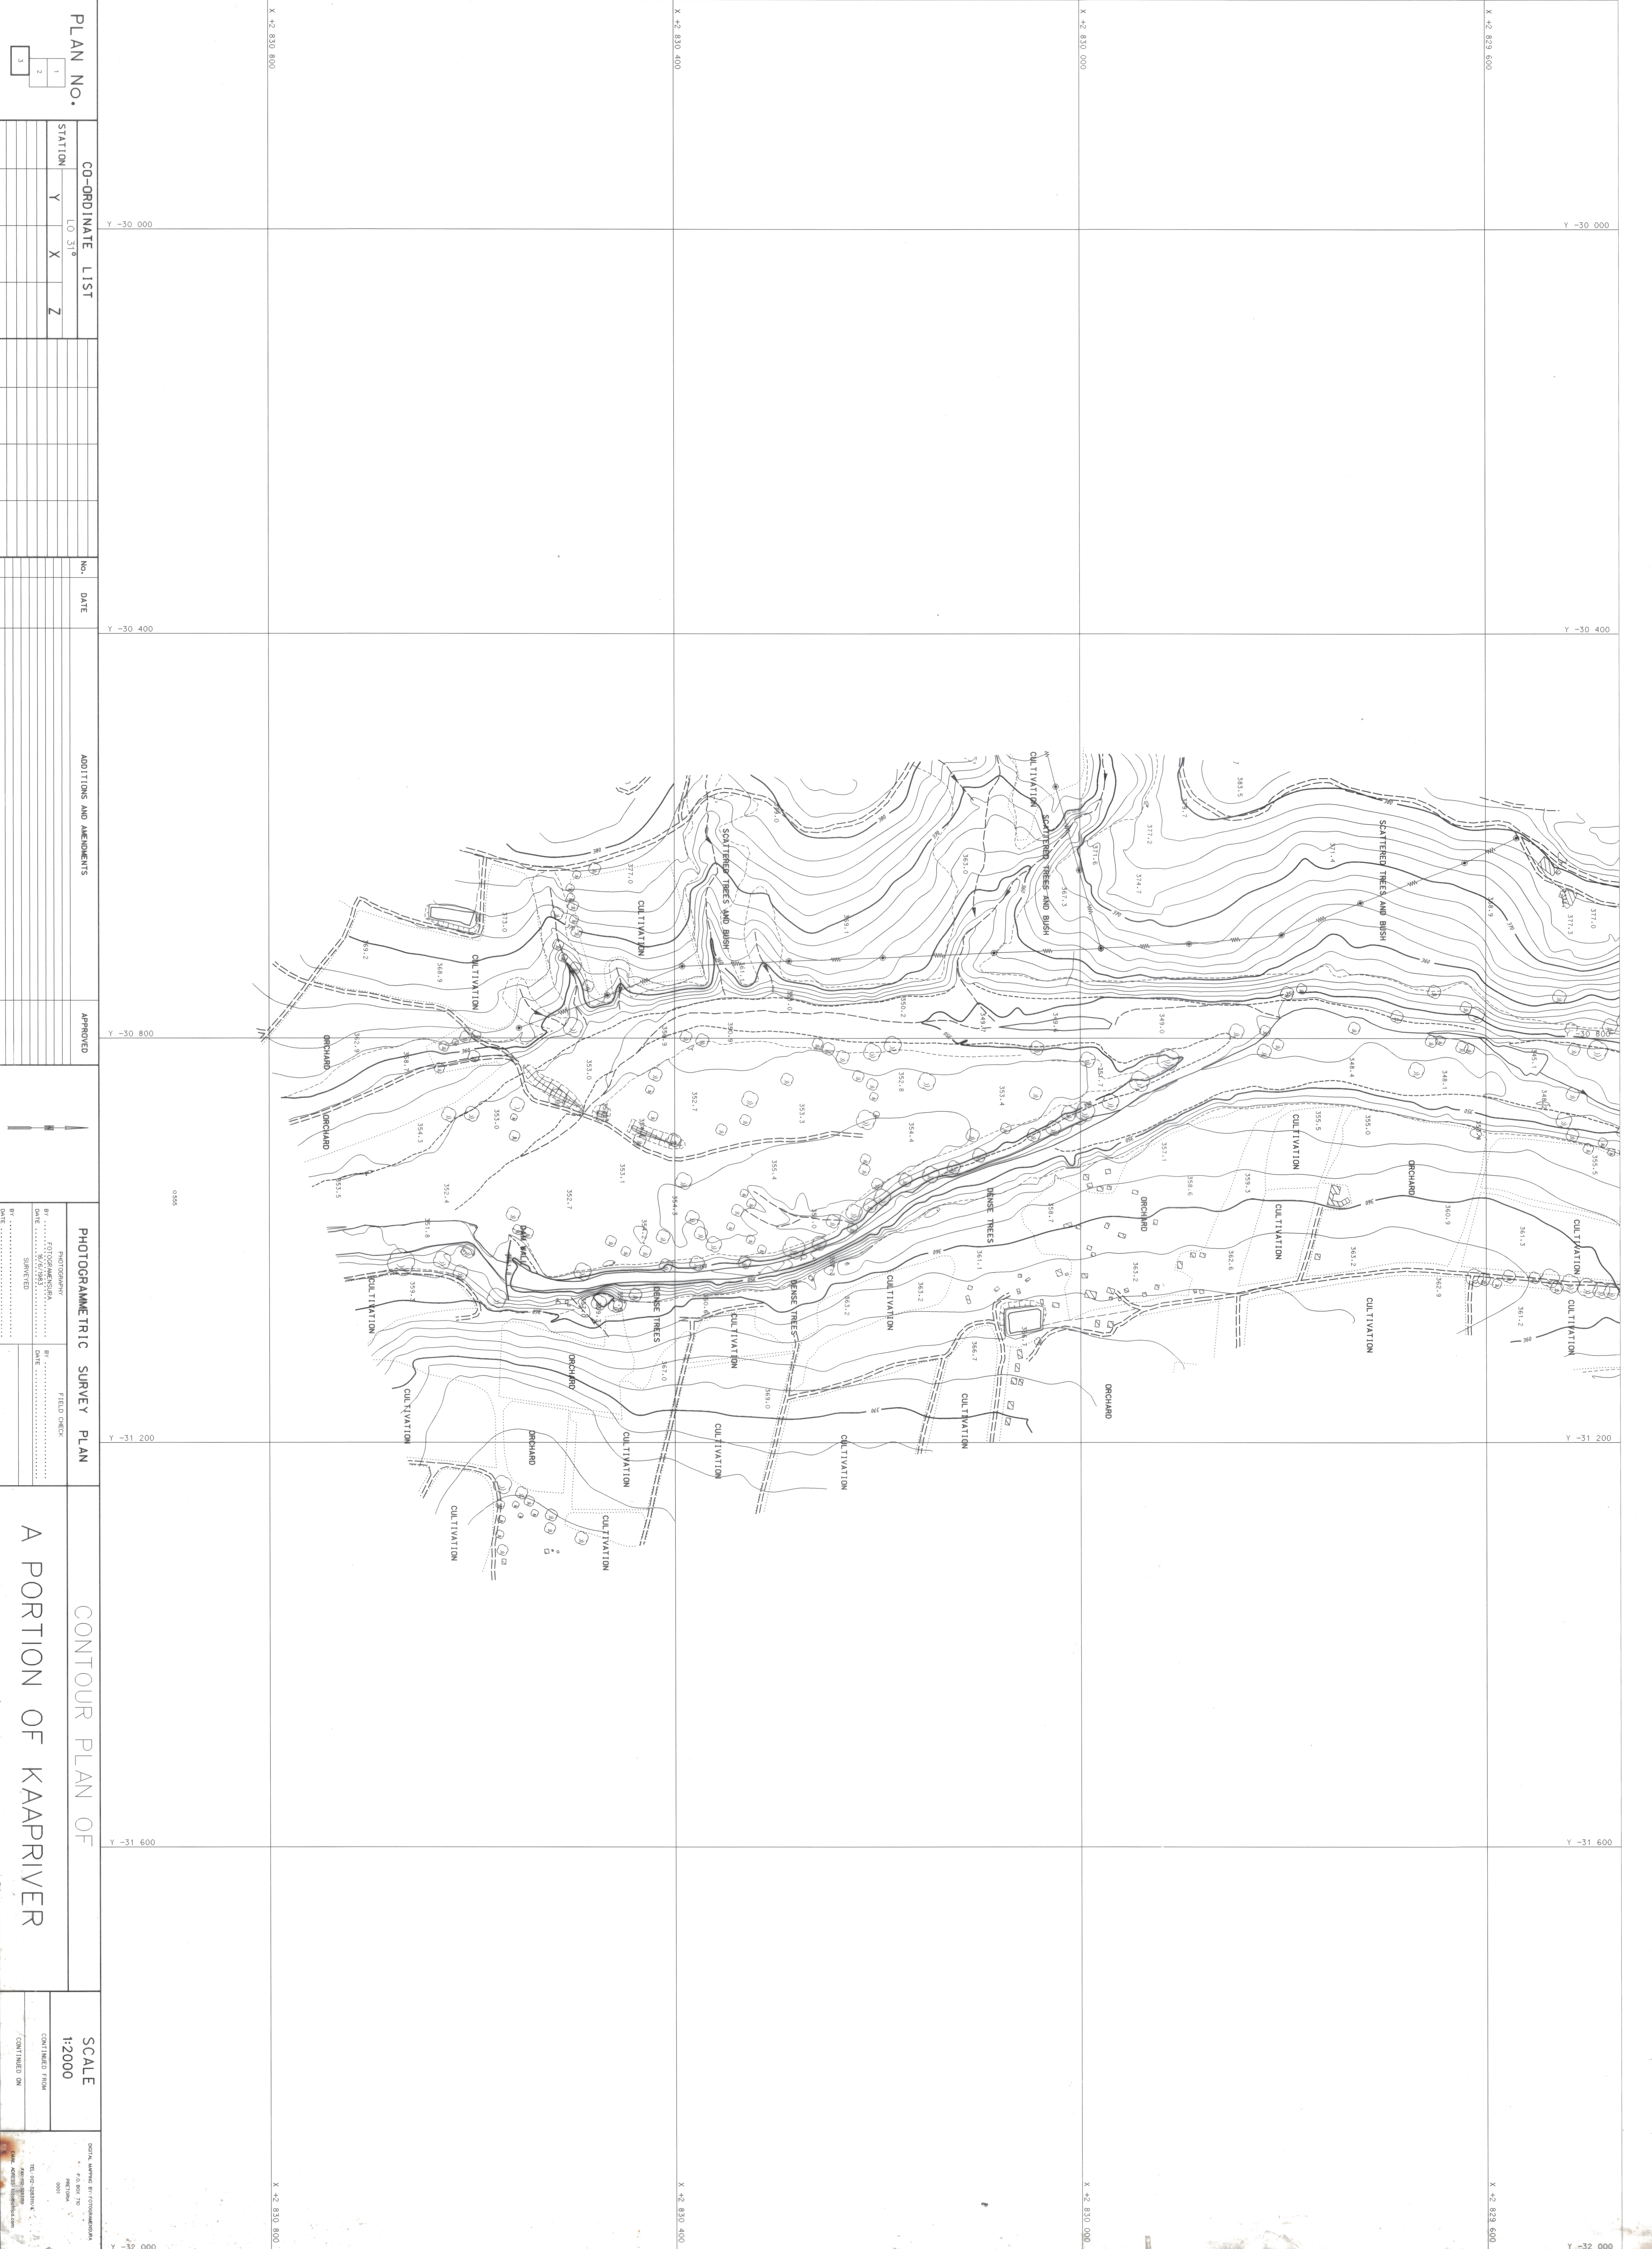

PLAN NO.		CO-ORDINATE LIST		NO.		DATE		ADDITIONS AND AMENDMENTS		APPROVED		PHOTOGRAMMETRIC SURVEY PLAN		FIELD CHECK		SCALE	
1	2	LO	ST														1:2000
3		Y	X	Z													CONTINUED FROM
																	CONTINUED ON

CONTOUR PLAN OF
A PORTION OF KAAPRIVER

SCALE
1:2000
CONTINUED FROM
CONTINUED ON