




Lot 1530

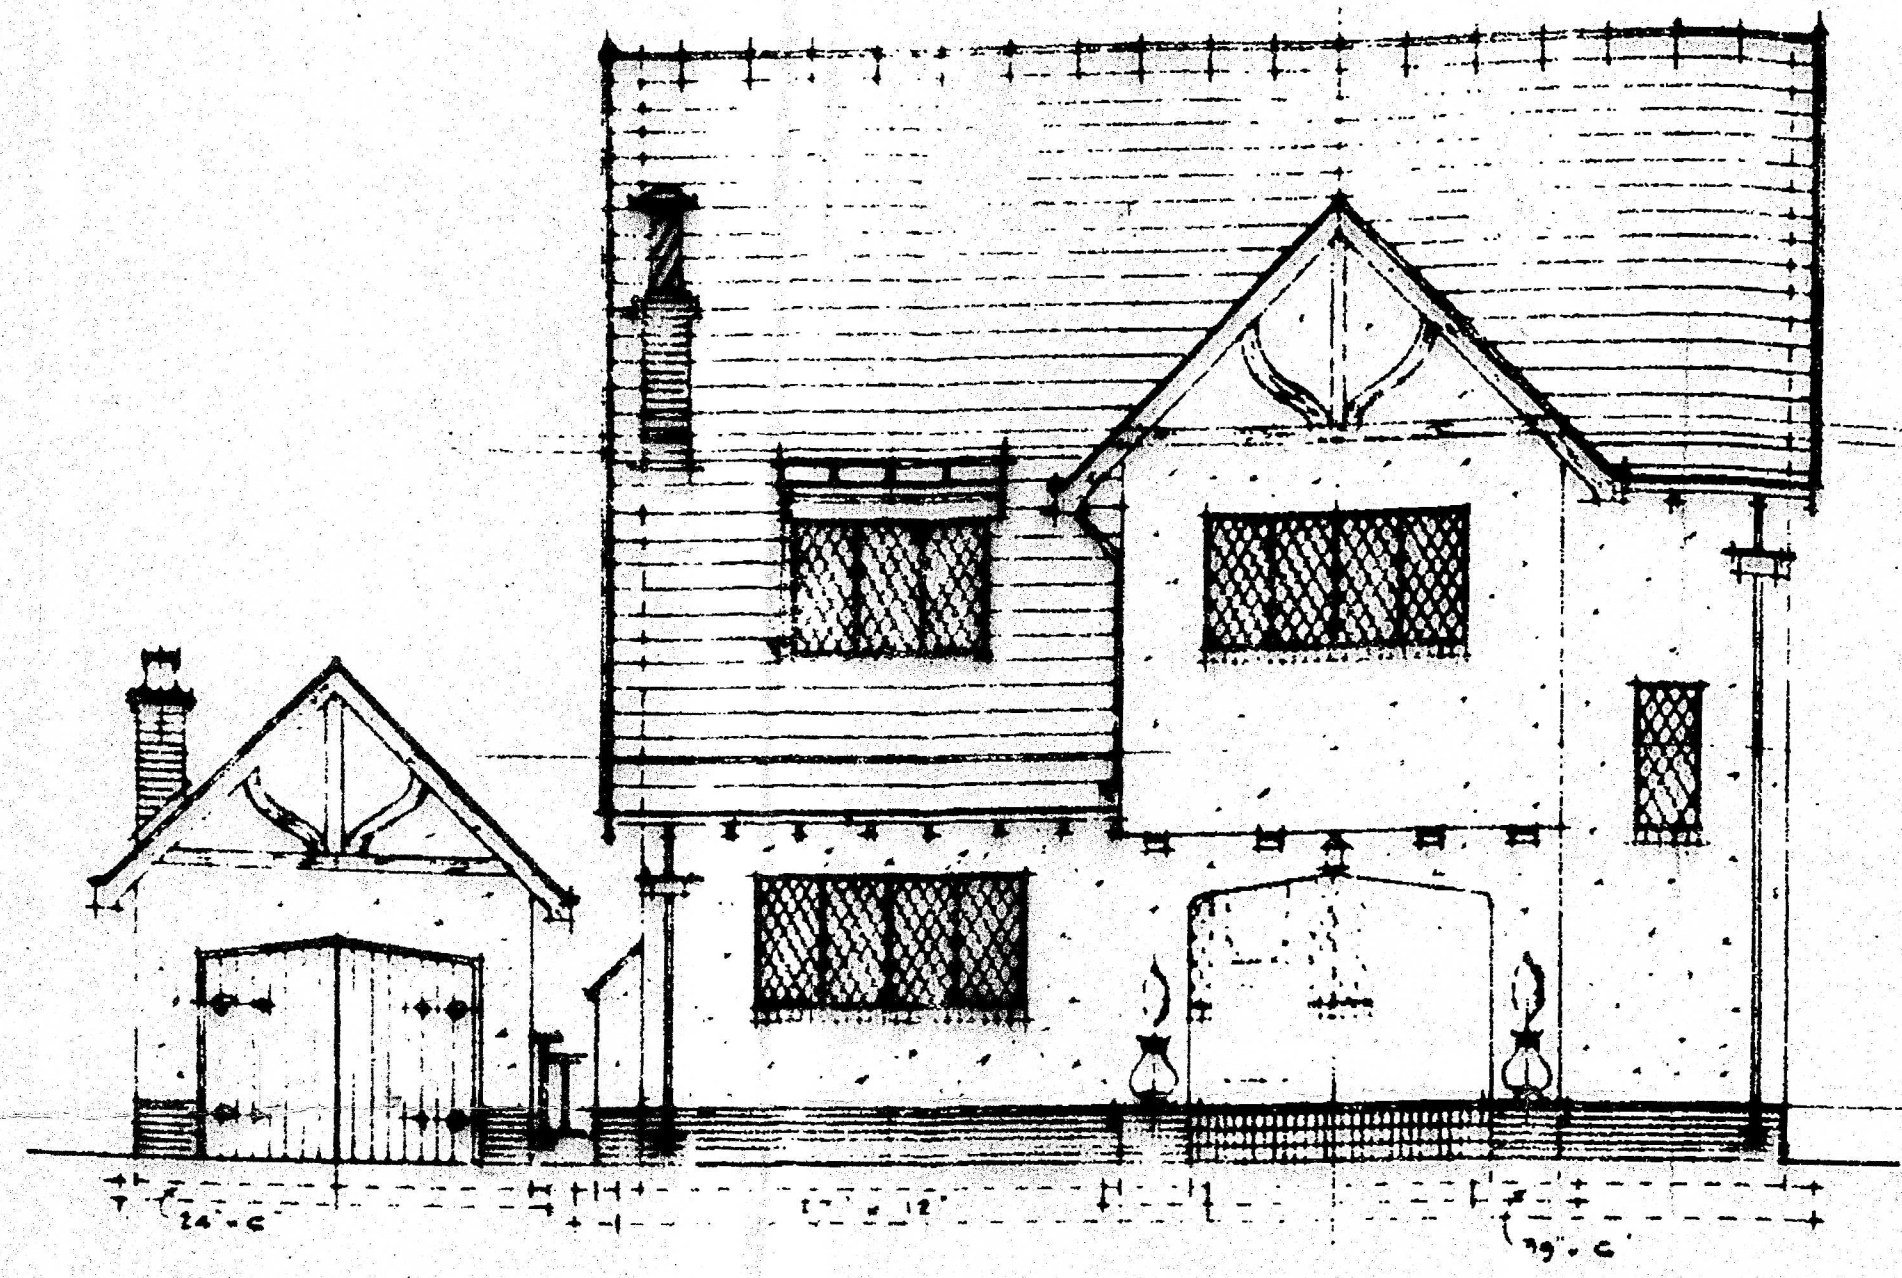


FRONT ELEVATION

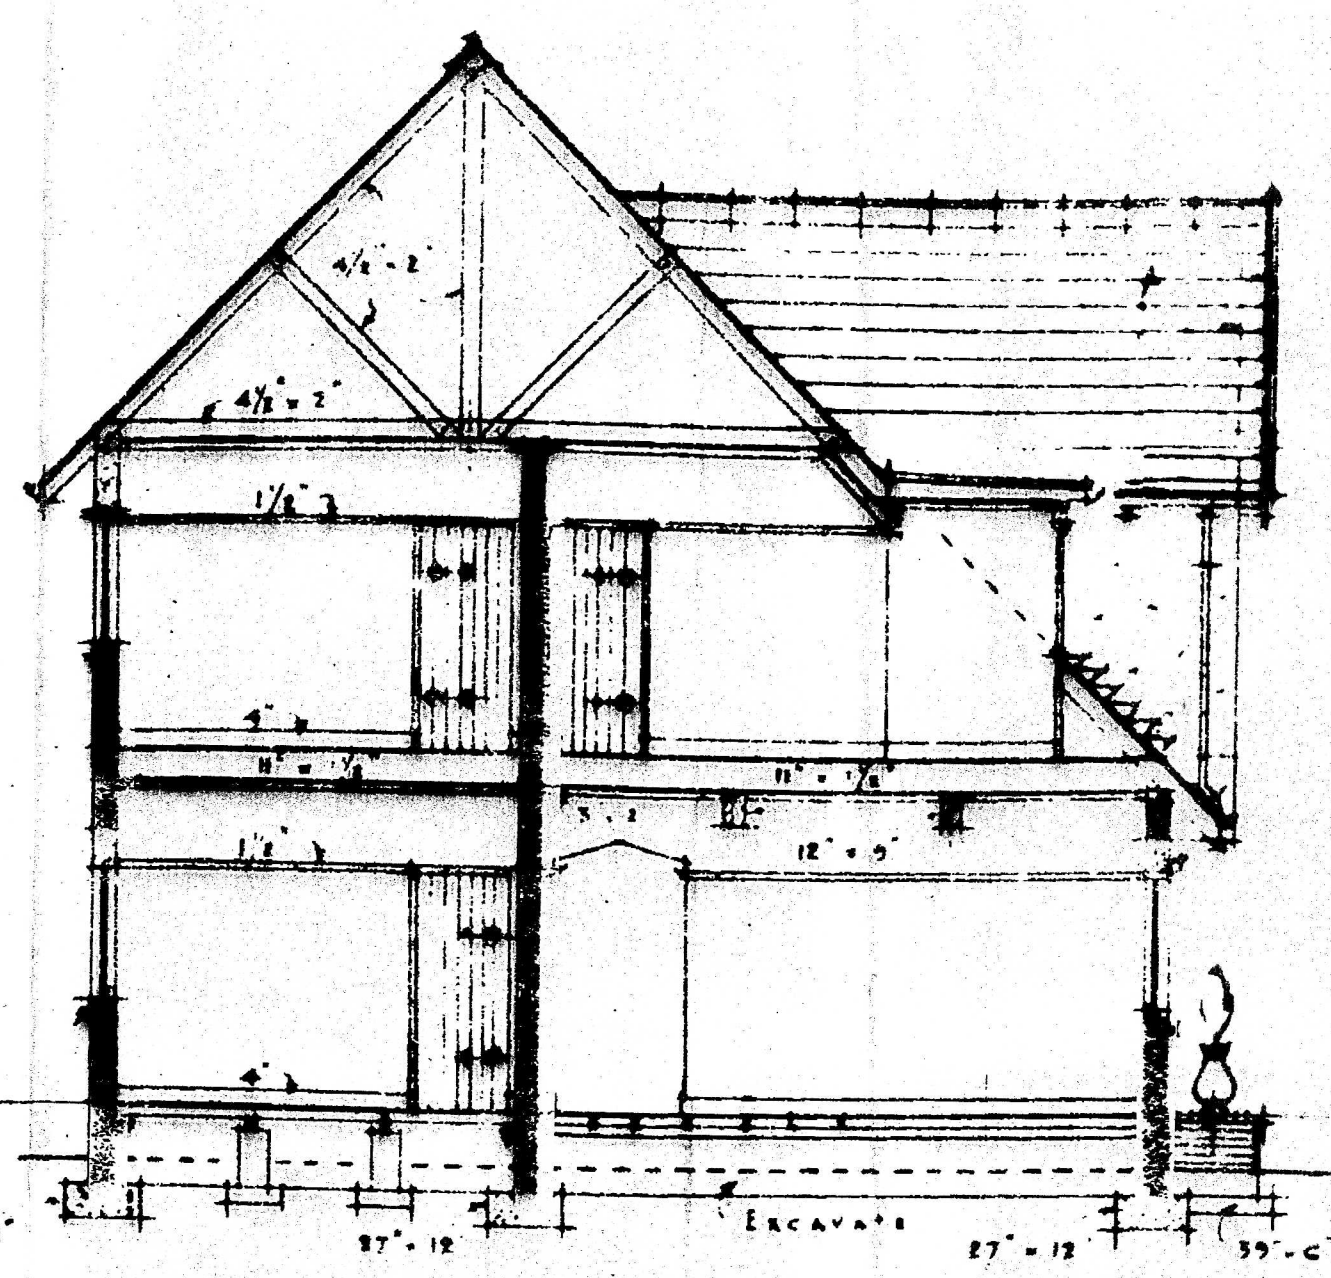


SECTION A-D

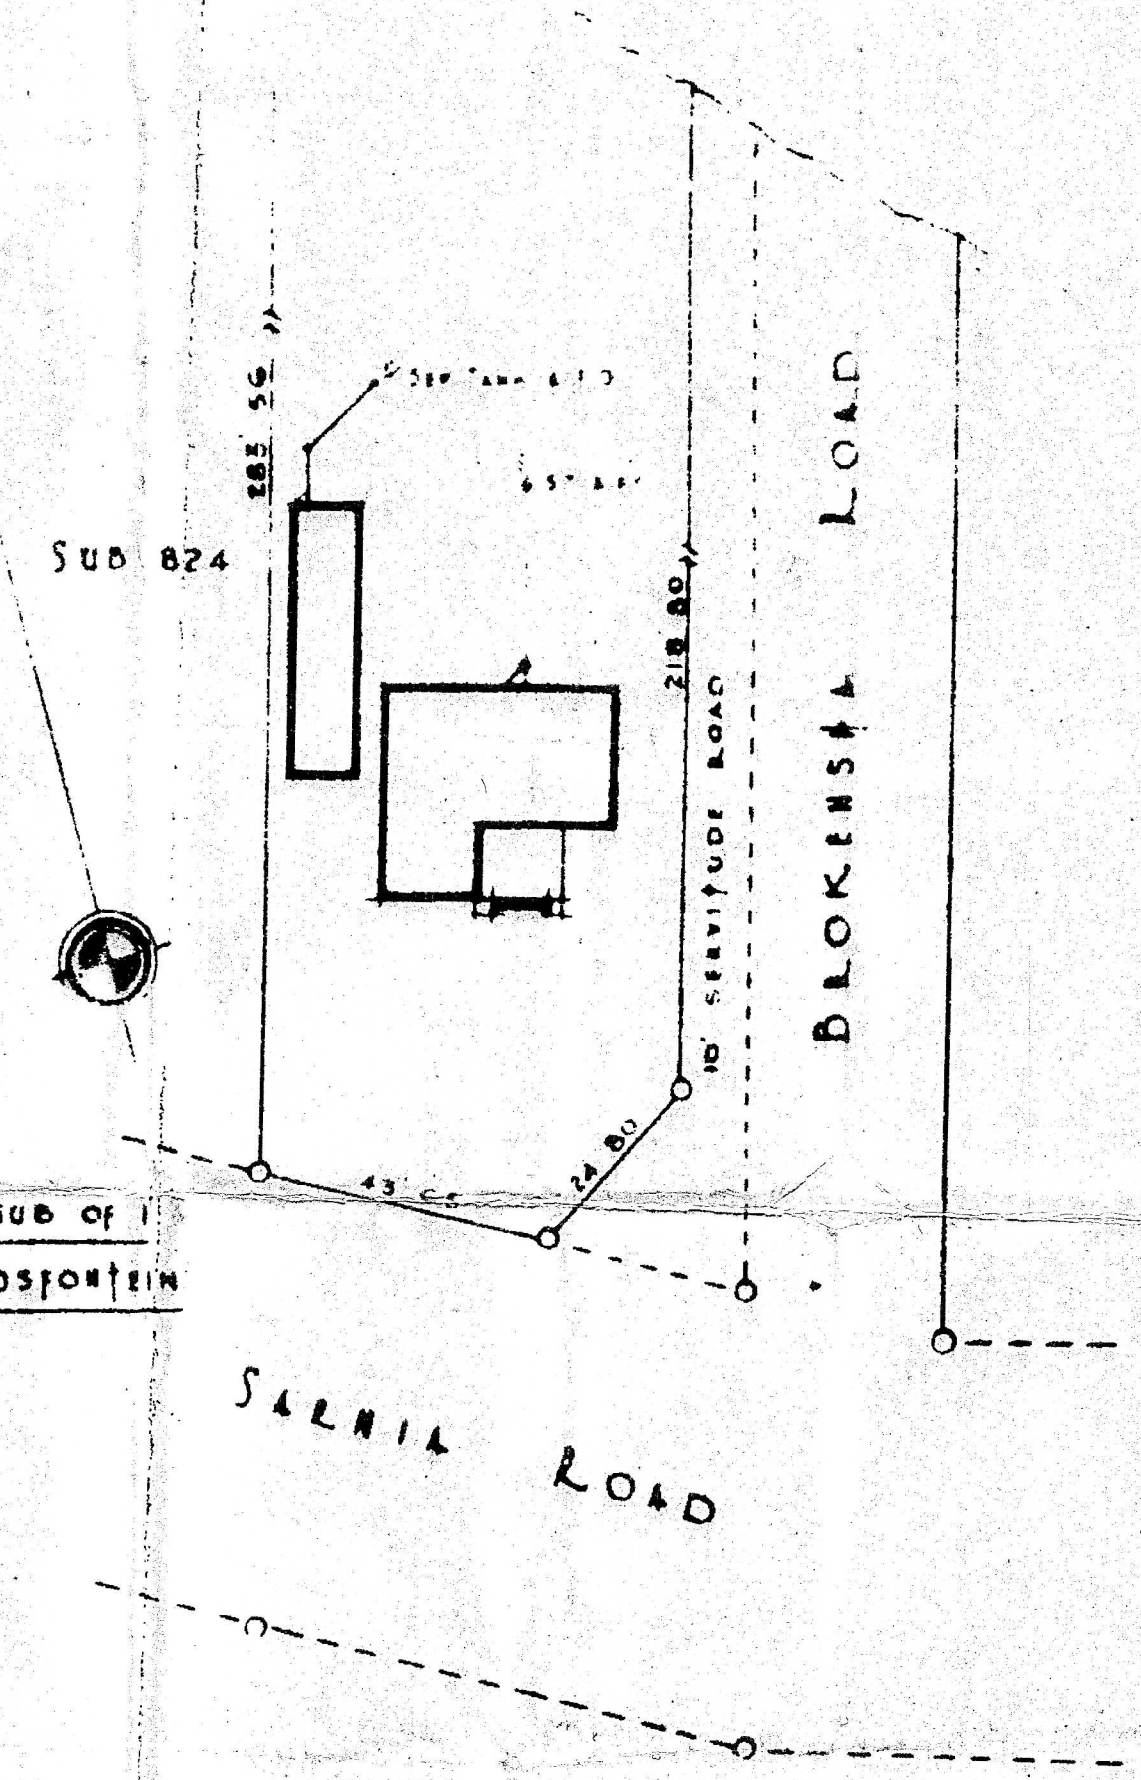

BLOCK PLAN
of Sub 854 (a sub of
of B of II) of Loosfortin
No 820.
SCALE: 40' = 1"



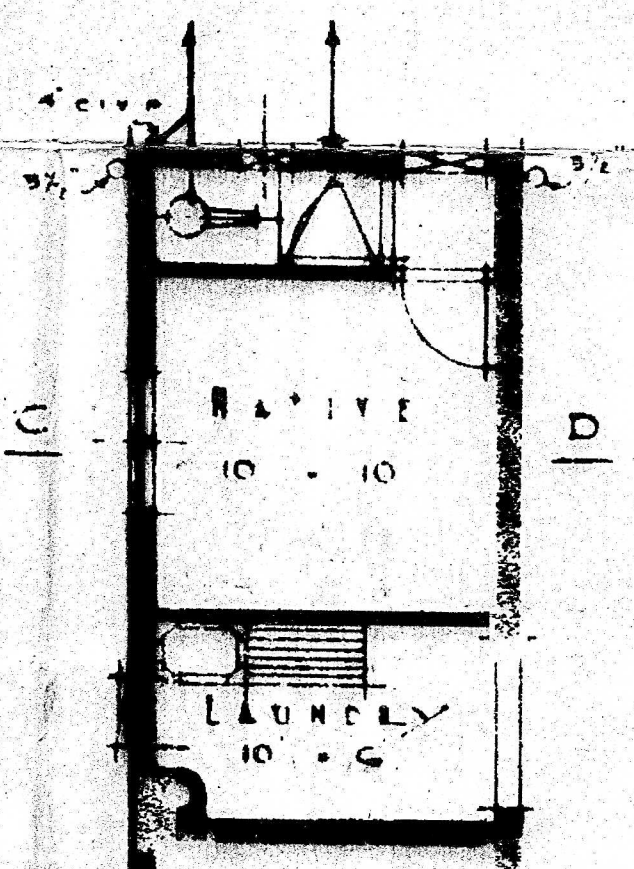


NOTE: NO CEILINGS TO
OUTBUILDINGS - EXCEPTING
TO WC & LOBBY.

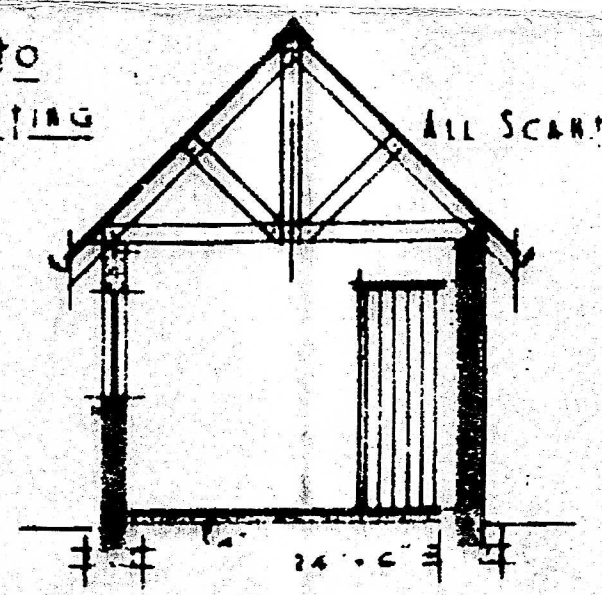

SECTION C-D

ALL SCANTLINGS 4" x 2"

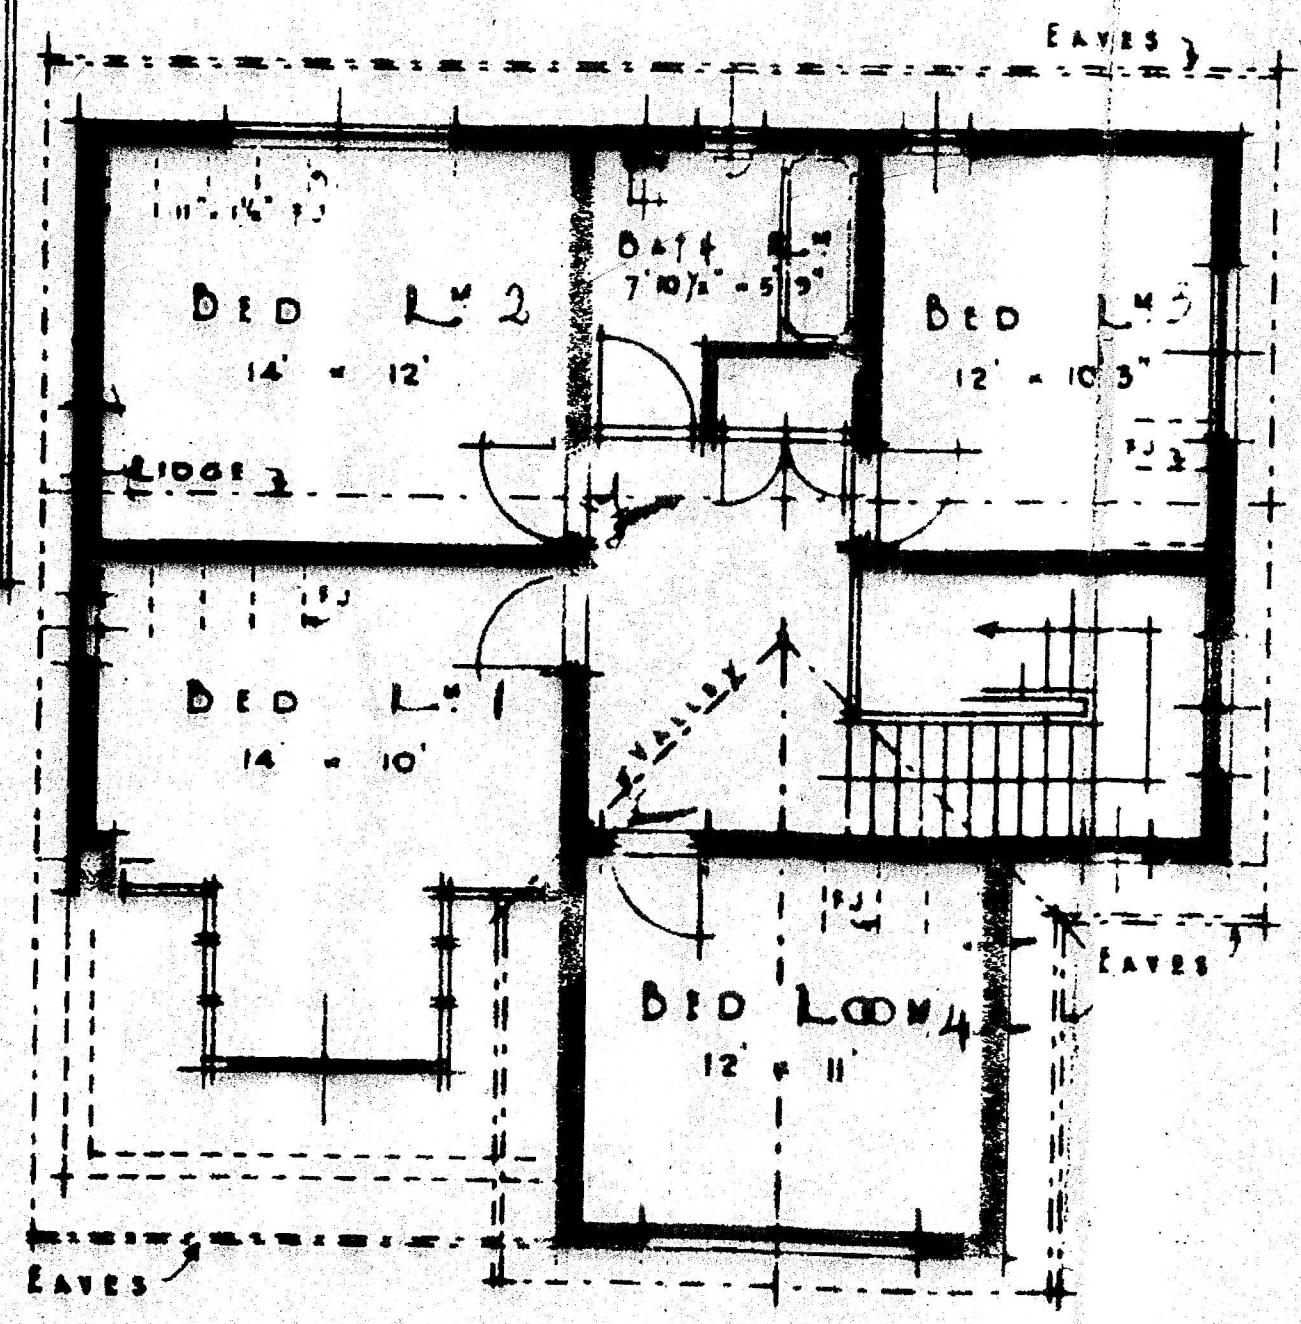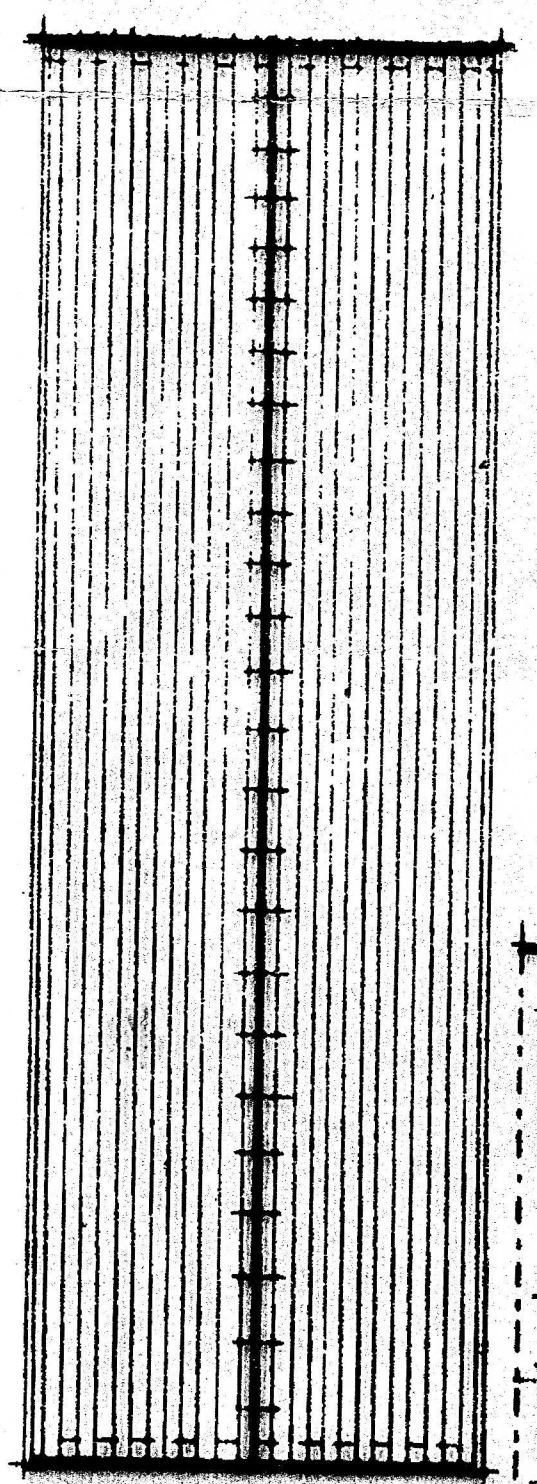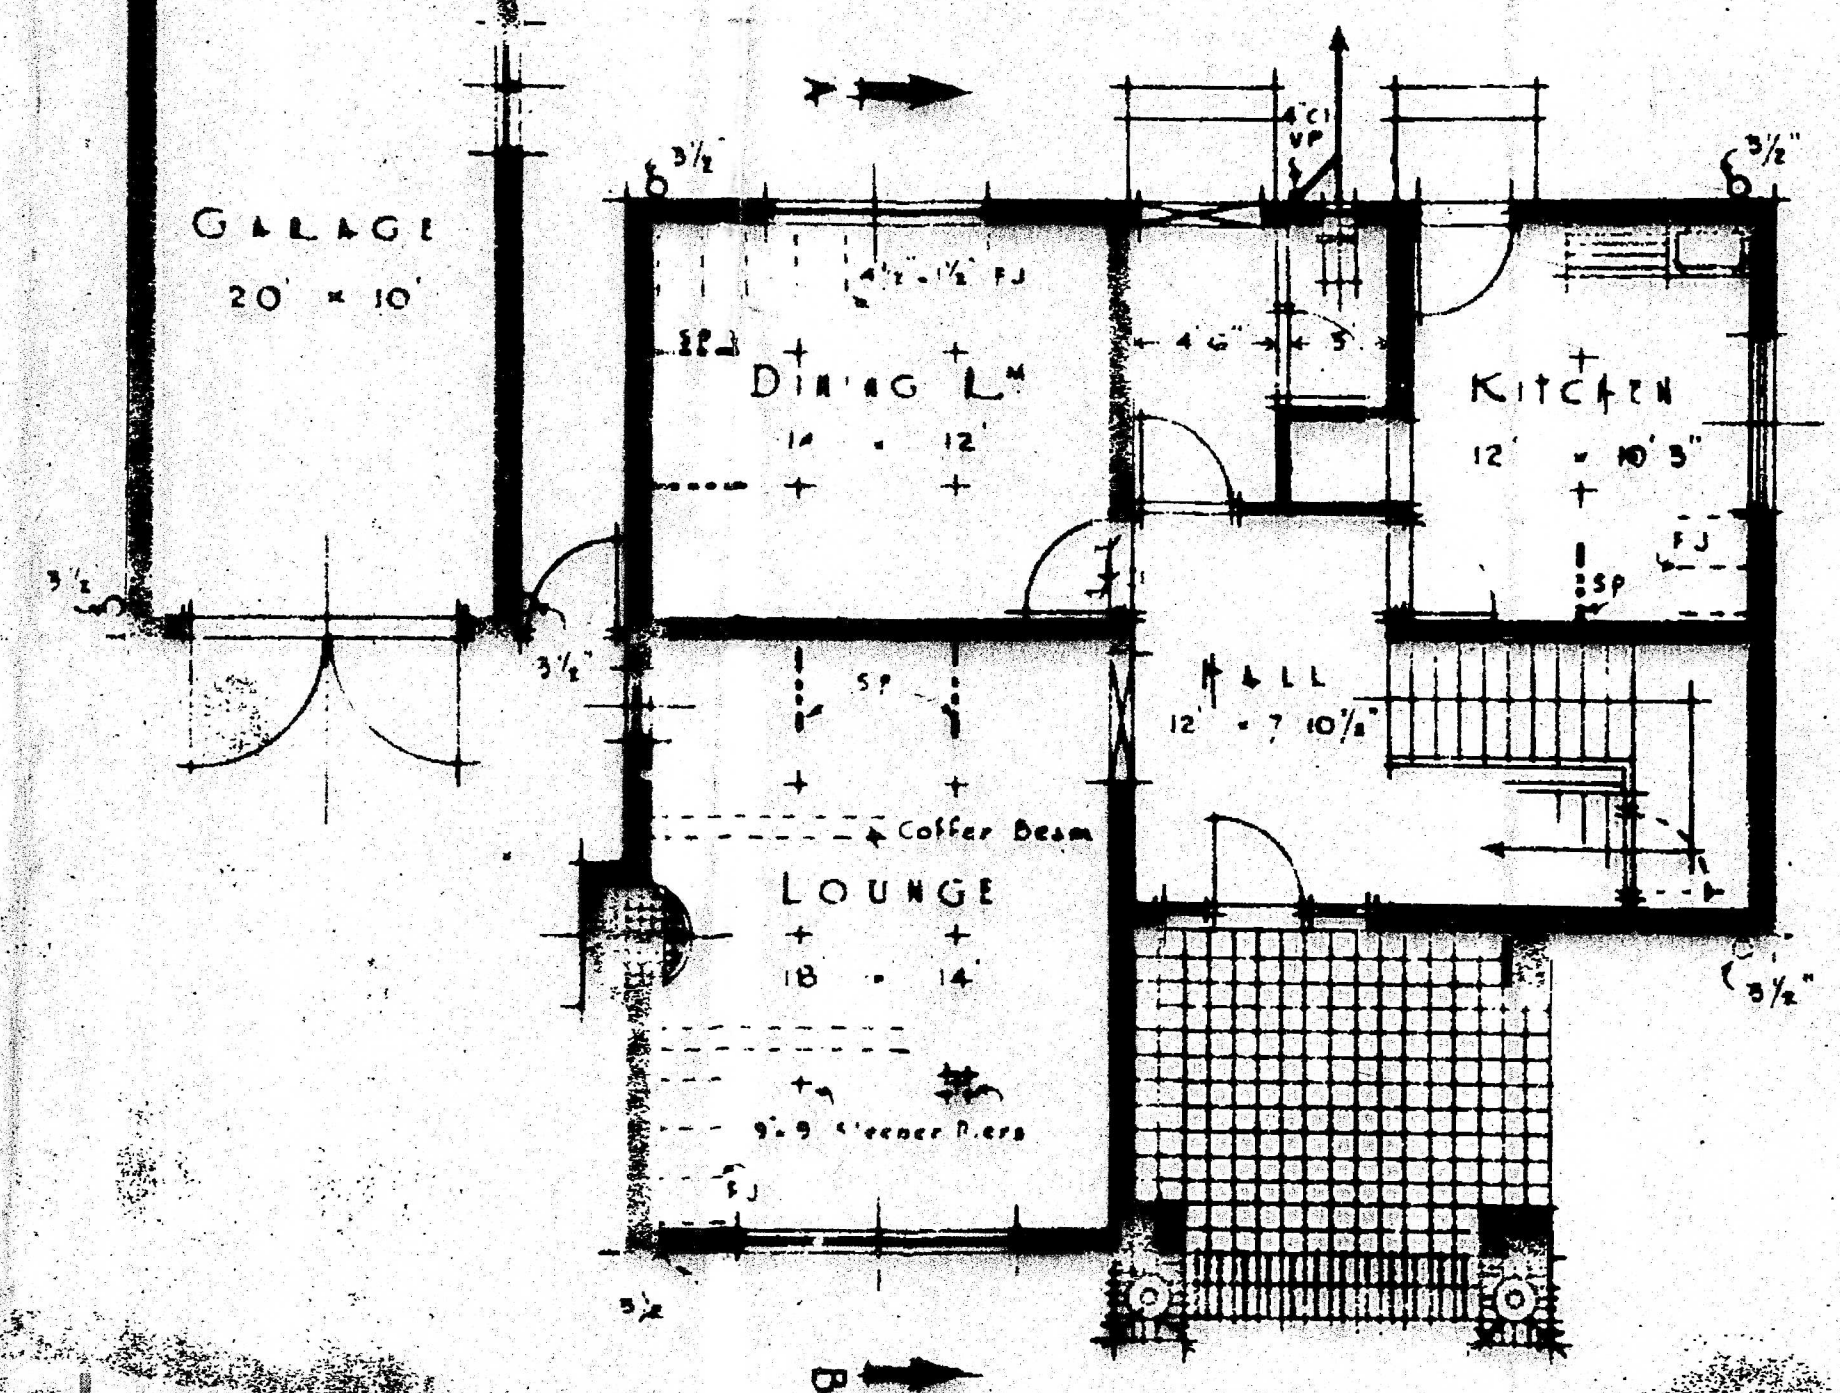

FIRST FLOOR PLAN