
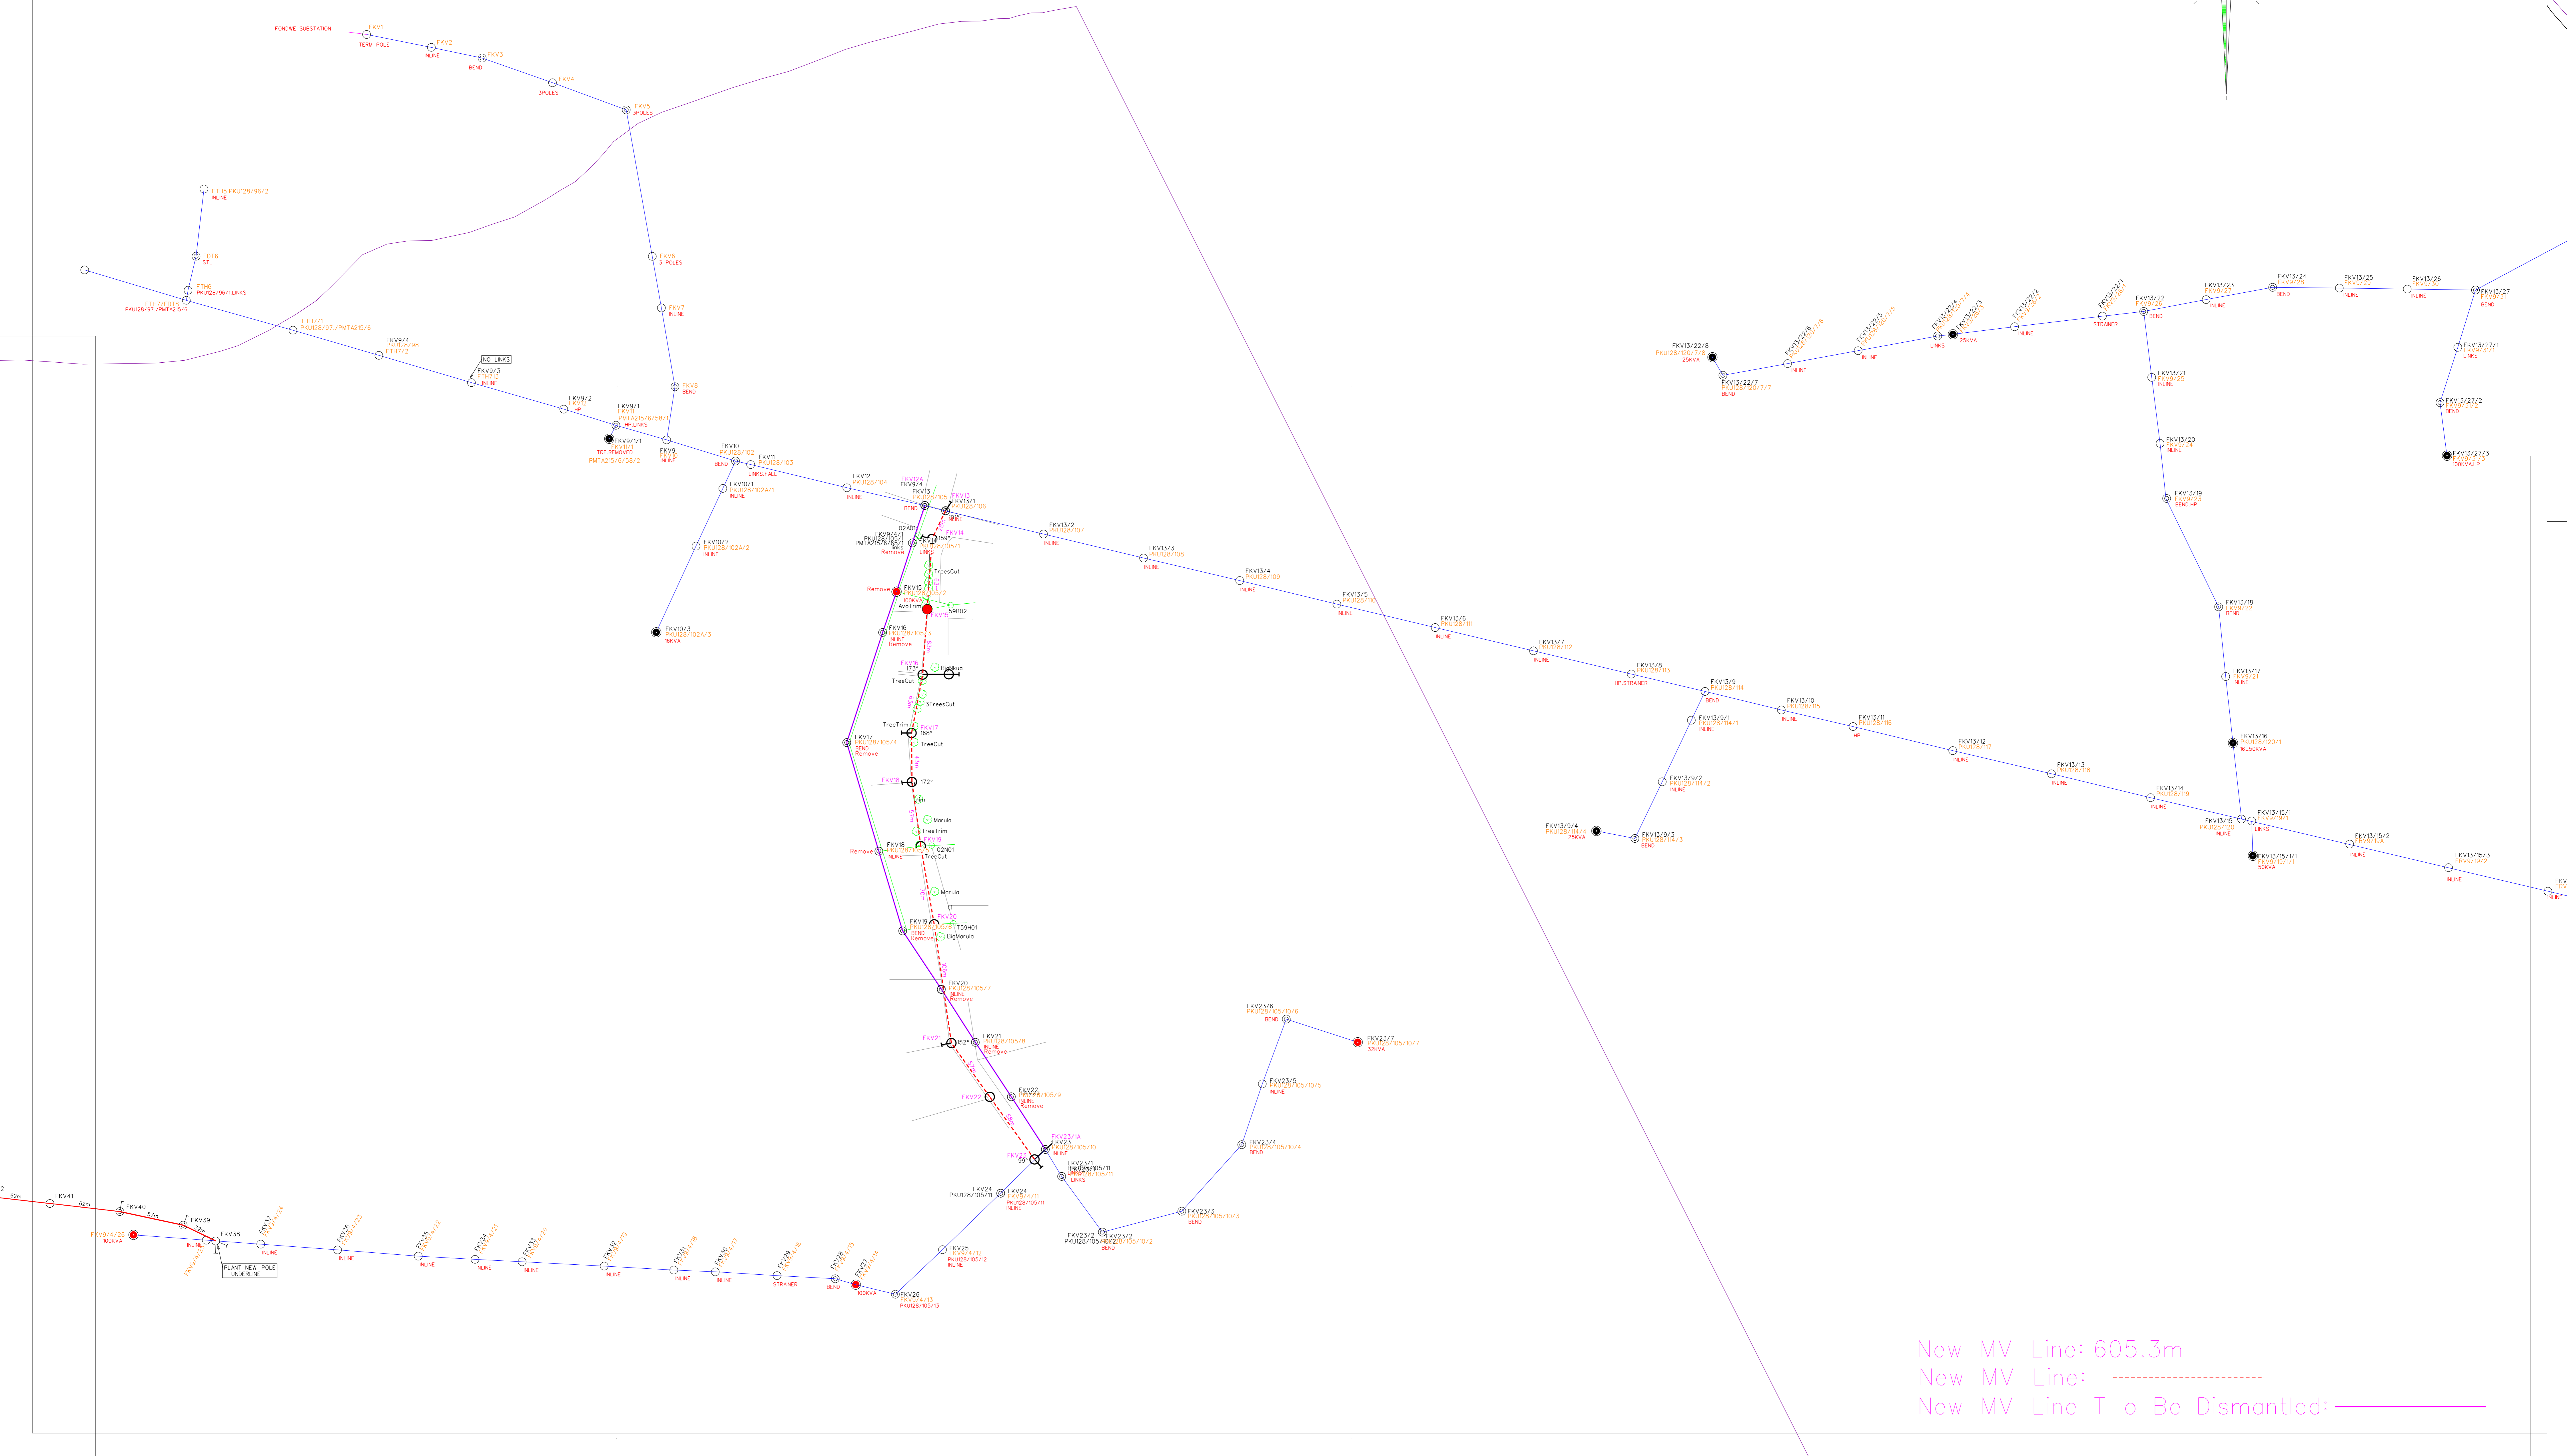


FONDWE KHALAVHA DATA CAPT, INTER-CONNECTOR & UPGRADE SHEET-6

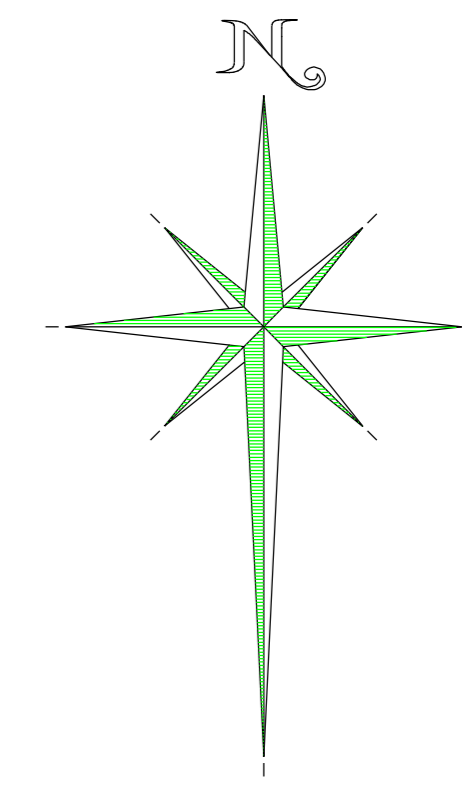

New MV Line: 605.3m
New MV Line: -----
New MV Line T o Be Dismantled: _____