
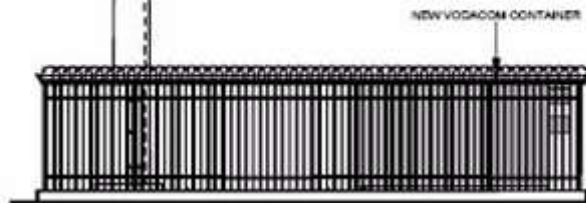


BASE STATION: STERPARK_VIEW (BS 0101022)

Facility Illustration

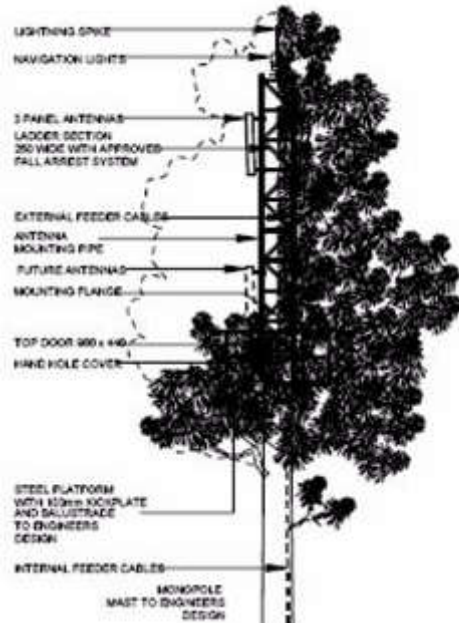

SITE SPECIFICATION

CIVIL INFO:

MAST HEIGHT/TYPE: 25m
Tree type mast

SITE SIZE:
10m x 10m

FENCE TYPE: Steel Palisade

SITE TYPE: Macro

CO ORDS: S23° 53' 57,43"
E29° 28' 52.04"

HASL: 1334m

CONTACT INFO:

PROPERTY OWNER:
Polokwane Municipality

CONTACT NUMBERS:
Mr. Morris Maleka
015 290 2071/ 083 624 0858

ADDRESS:
Erf 5596, Pieterburg Ext. 11. Park
between Adonis and Gemini Streets,
Sterpark, Polokwane Municipality

REMARKS:

SCALE: NOT TO SCALE
DRAWN BY: Tekplan
TEL: 015 291 4177

