


# ENGINEERING SURVEY DESIGN DRAWING

Reference	100-518-Survey-01
Effective Date	25/01/2025
Revision	04/01/2025

SIDES (m)	ANGLE OF DIRECTION	CO-ORDINATES SYSTEM WD.....		HEIGHTS
		Y	X	
CONSTANTS				

AREA: A Malliam  
 SURVEYED BY: A Malliam DATE: 30/11/2022

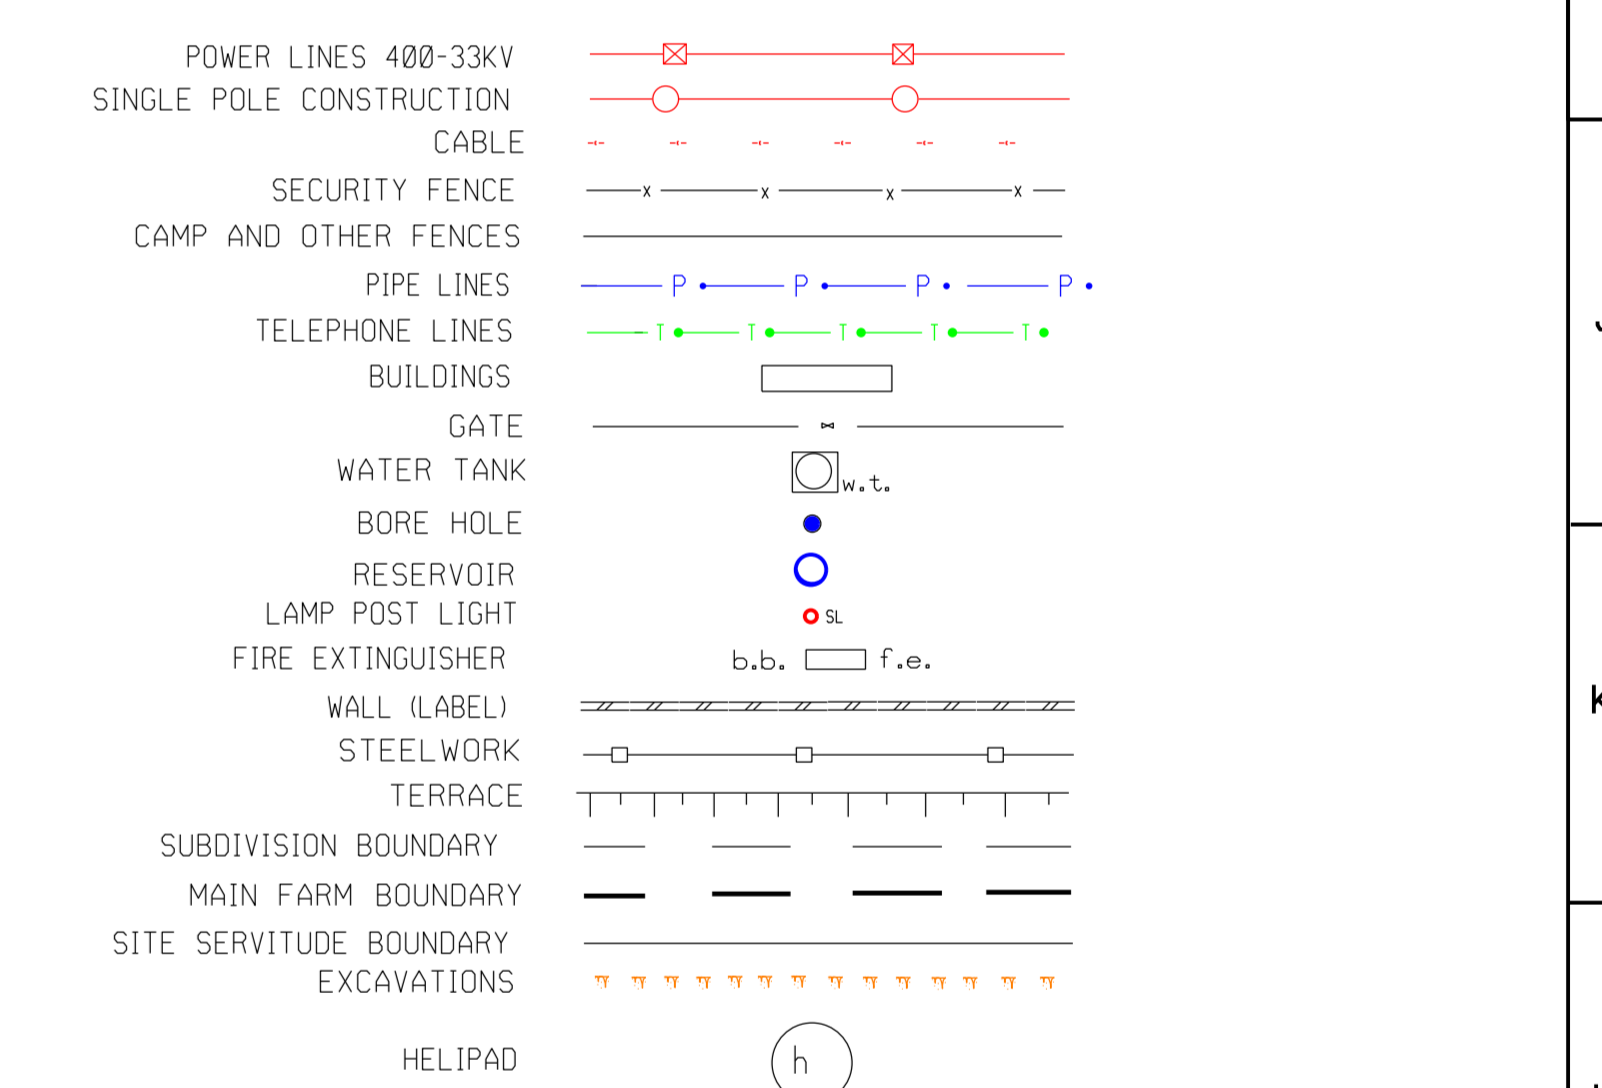


LOCALITY SKETCH LOCALITY SKETCH







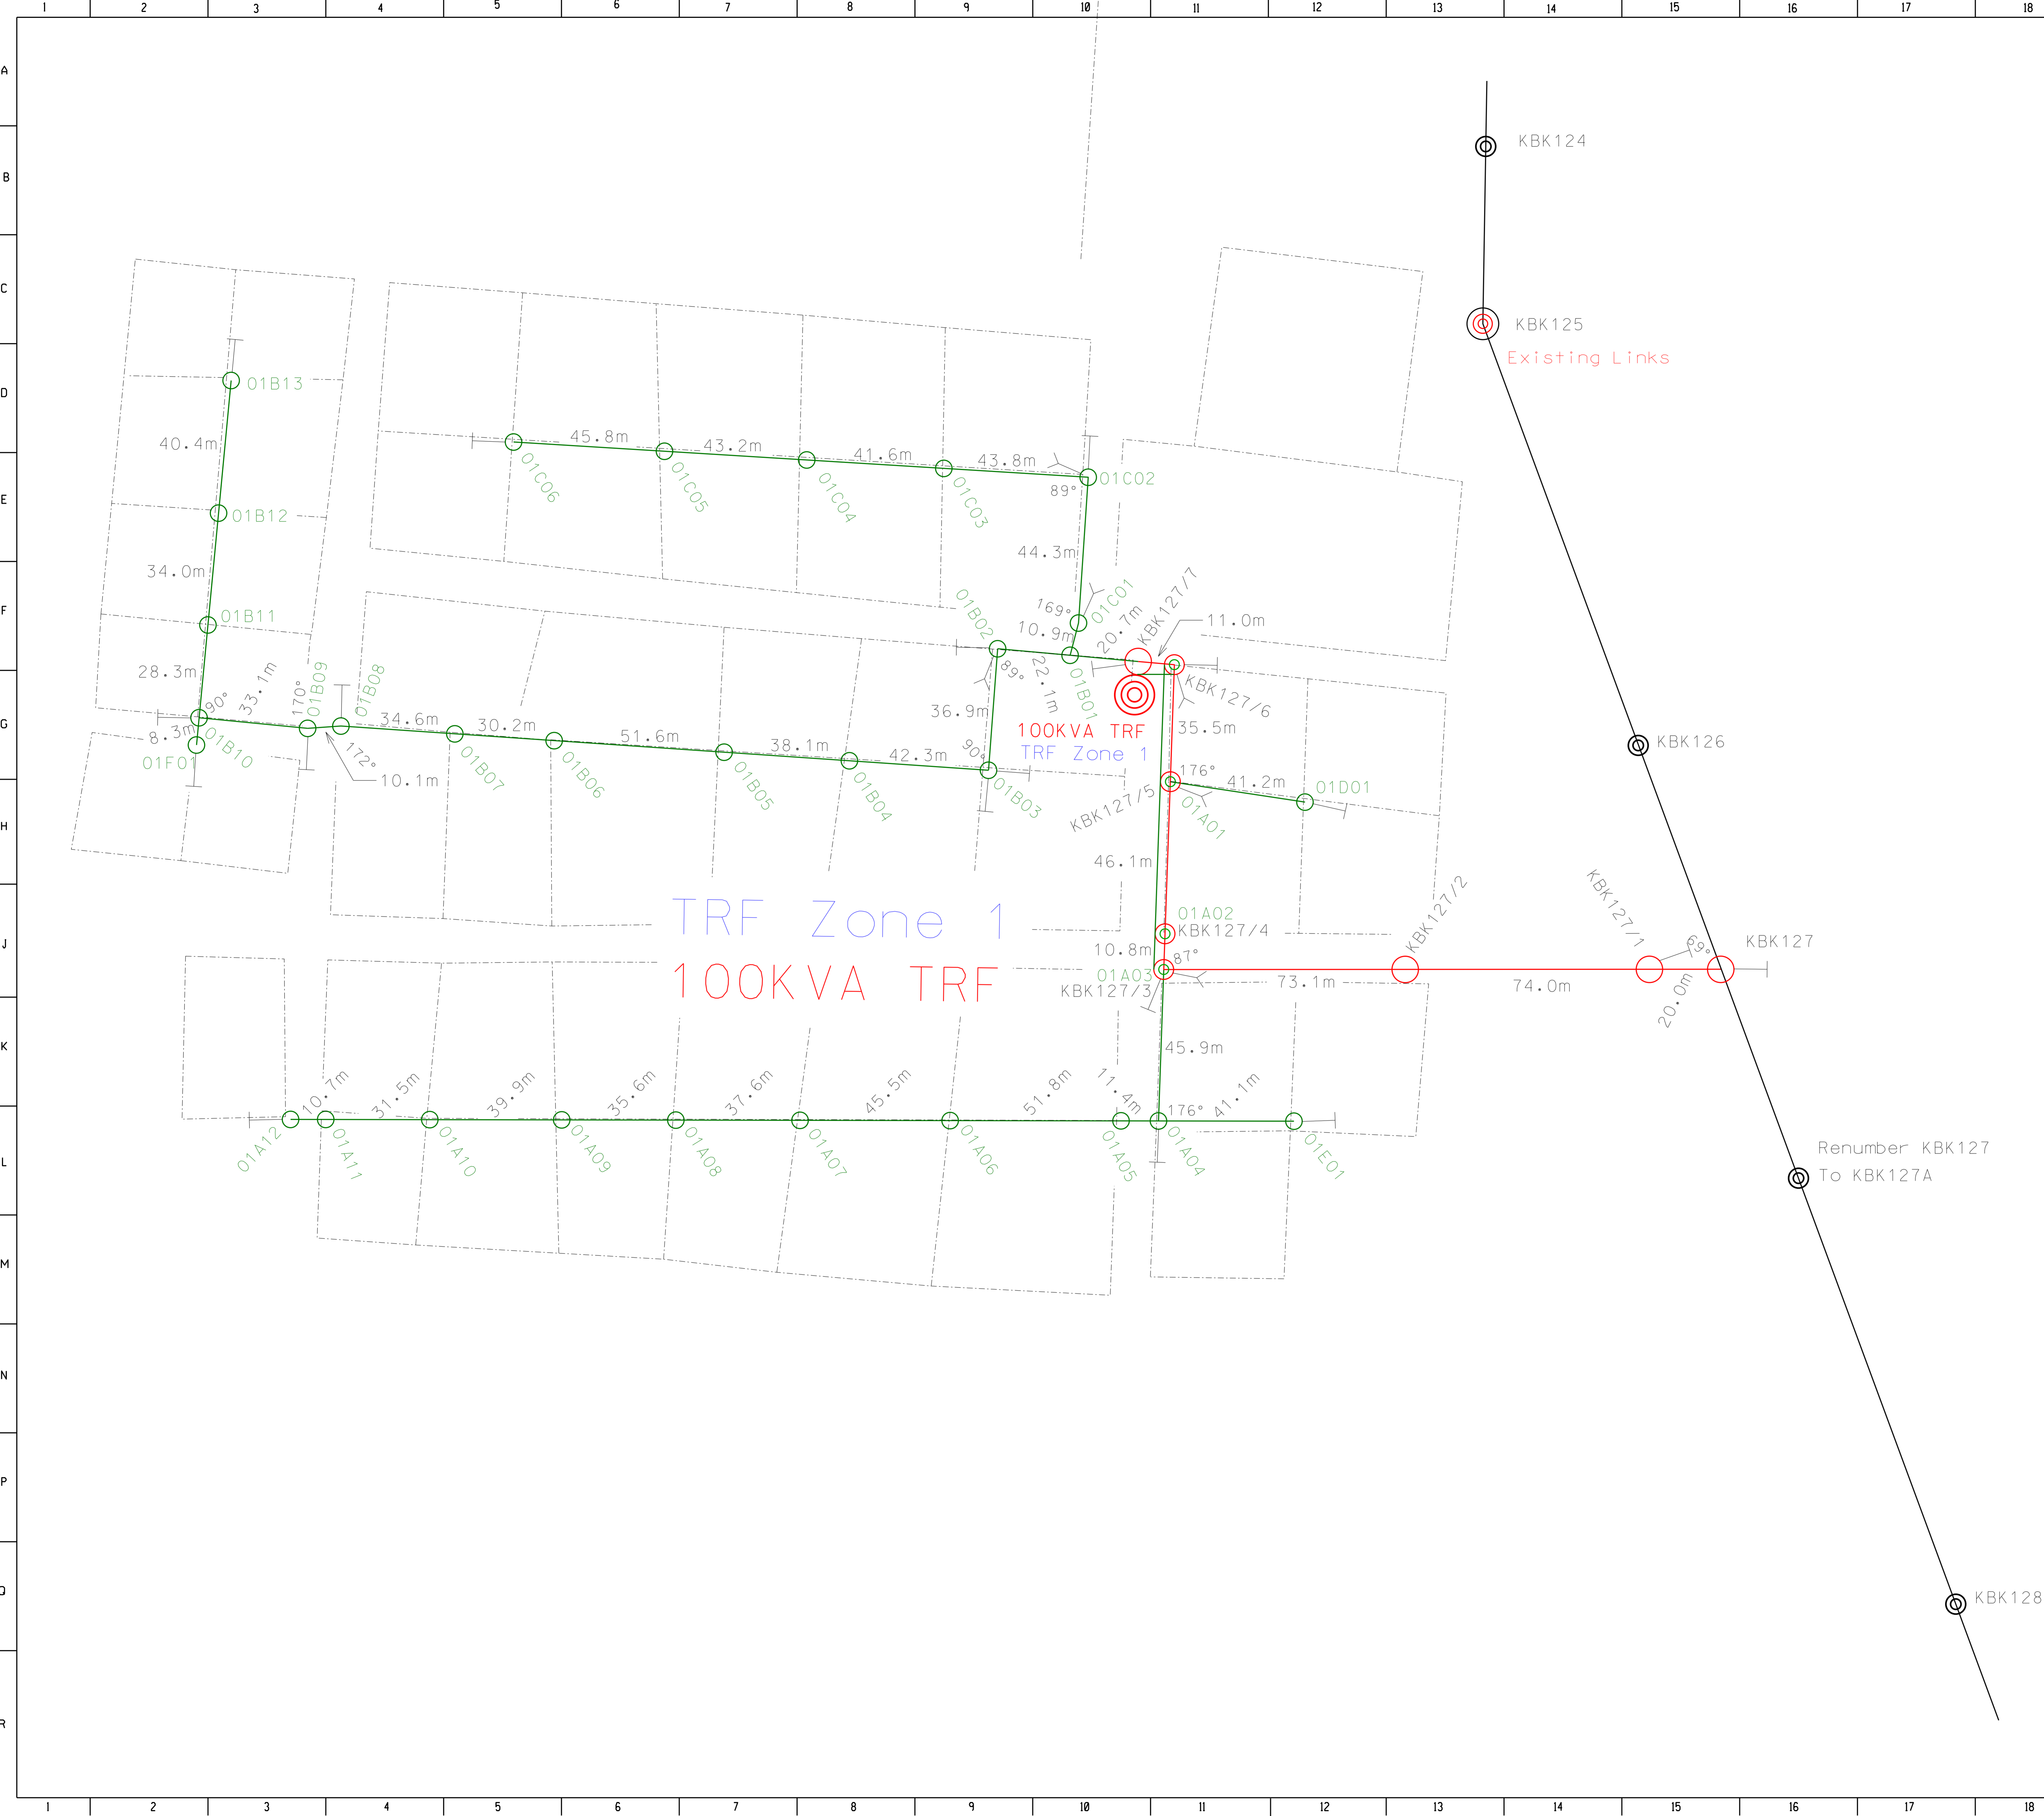

















#	REV	AUTH	DATE	DESCRIPTION	BY	CHKD	REFERENCE DRAWINGS

REGISTER	Eskom			Fairlie Pegging
CHKD	KBK Feeder			
DRAWN	APPROVED			
SCALE		WG29		

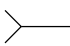

# LEGEND

	Existing MV
	New MV
	Up Grade MV
	Existing LV
	New LV
	Up Grade LV
	Remove MV/LV Line
	Existing MV Pole
	New MV Pole
	Existing LV Pole
	New LV Pole
	MV & LV Pole
	Existing Trfr
	New Trfr
	Fence
	Street
	Road
	Stay
	Strut
	Zink House
	Wooden House
	Brick House



# ENGINEERING SURVEY DESIGN DRAWING

Reference	CAD-Line Survey-LOU
Effective Date	15/10/2015
Revision	01

Fairlie Pegging  
 20% Bushclearing  
**Beware Of Water Pipes**  
 JOHNSTONESHOEK 530 LS  
 Possible Rock

Trf	New	New	Remove	Remove	Upgrade	Upgrade	Page
Zone	MV	LV	MV	LV	MV	LV	No
Zone 1	0.271	1.122					4
<b>Total</b>	0.271	1.122					

### LEGEND


Existing MV	—
New MV	—
Up Grade MV	- - -
Remove MV Line	- - -
Existing Trfr	●
New Trfr	●
Existing MV Pole	●
New MV Pole	○
Stay	├
Strut	┘

	3	
	2	
	1	
JA Mallam	0	28/11/2022
<b>SURVEYOR</b>	<b>REV</b>	<b>SURVEY DATE</b>

<b>FEEDER:</b>	KBK Feeder
<b>PROJECT NO:</b>	Fairlie Pegging
<b>CONDUCTOR:</b>	
<b>LENGTH OF LINE:</b>	As Above
<b>SURVEYOR:</b>	Dick de Bruyn & Ass.
<b>DRAUGHTSPERSON:</b>	JA Mallam

<b>CUSTOMER:</b>	Eskom
<b>PROPERTY:</b>	JOHNSTONESHOEK 530 LS
<b>CONTACT DETAILS</b>	
<b>SCALE:</b>	1:1500
<b>PAGE:</b>	3 of 4

THIS DRAWING IS THE PROPERTY OF Eskom  
 Disclaimer: Eskom is not responsible for any errors displayed on this drawing

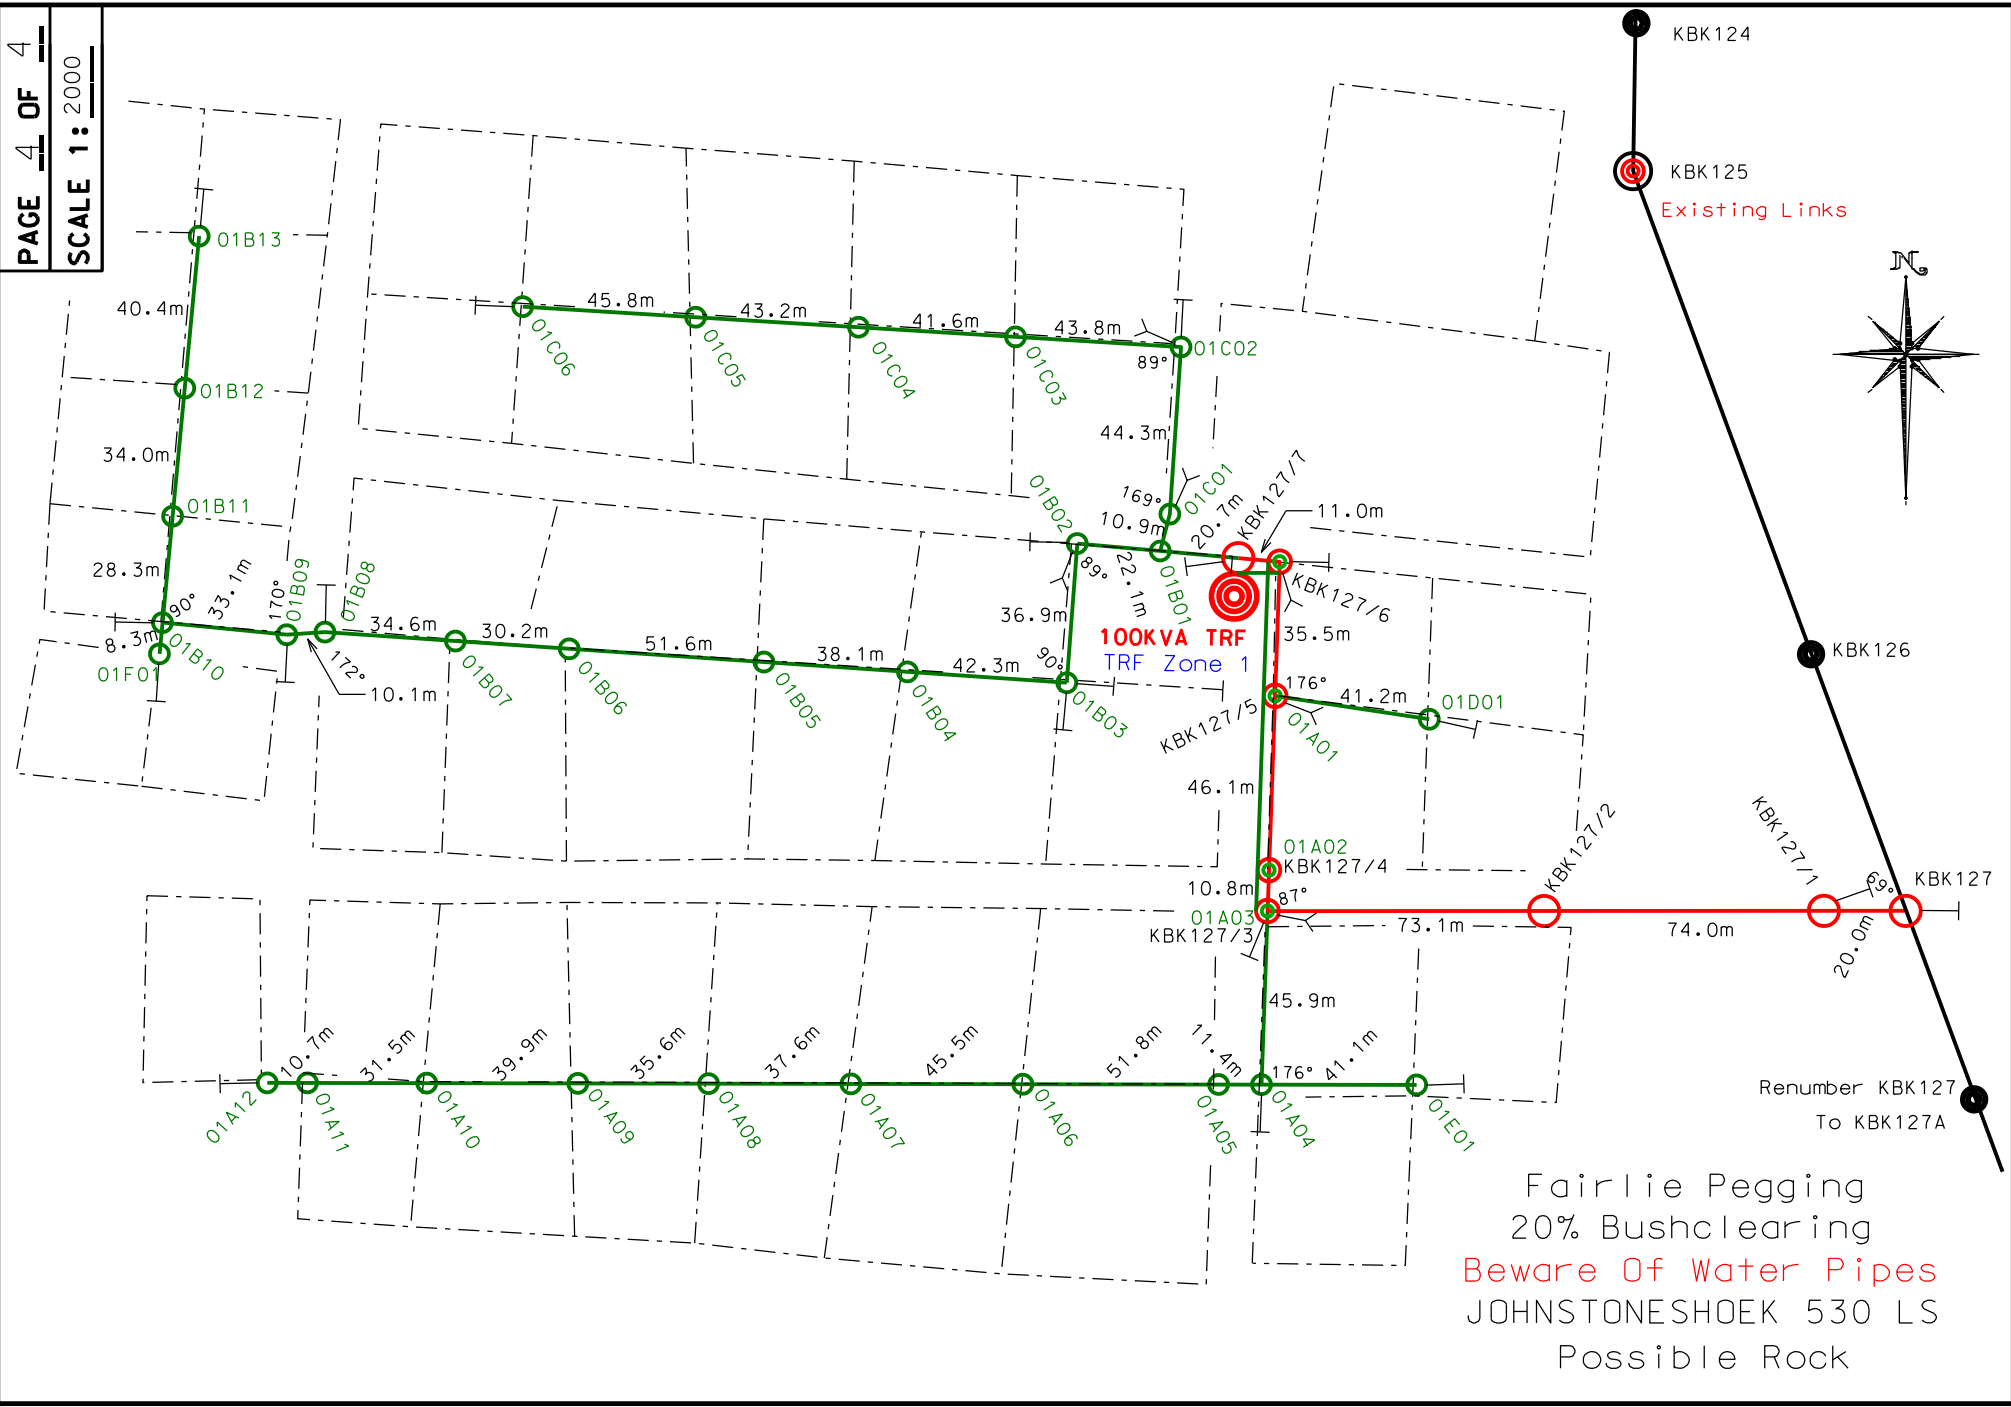

Fairlie Pegging  
20% Bushclearing  
Beware Of Water Pipes  
JOHNSTONESHOCK 530 LS  
Possible Rock

Renumber KBK127  
To KBK127A