
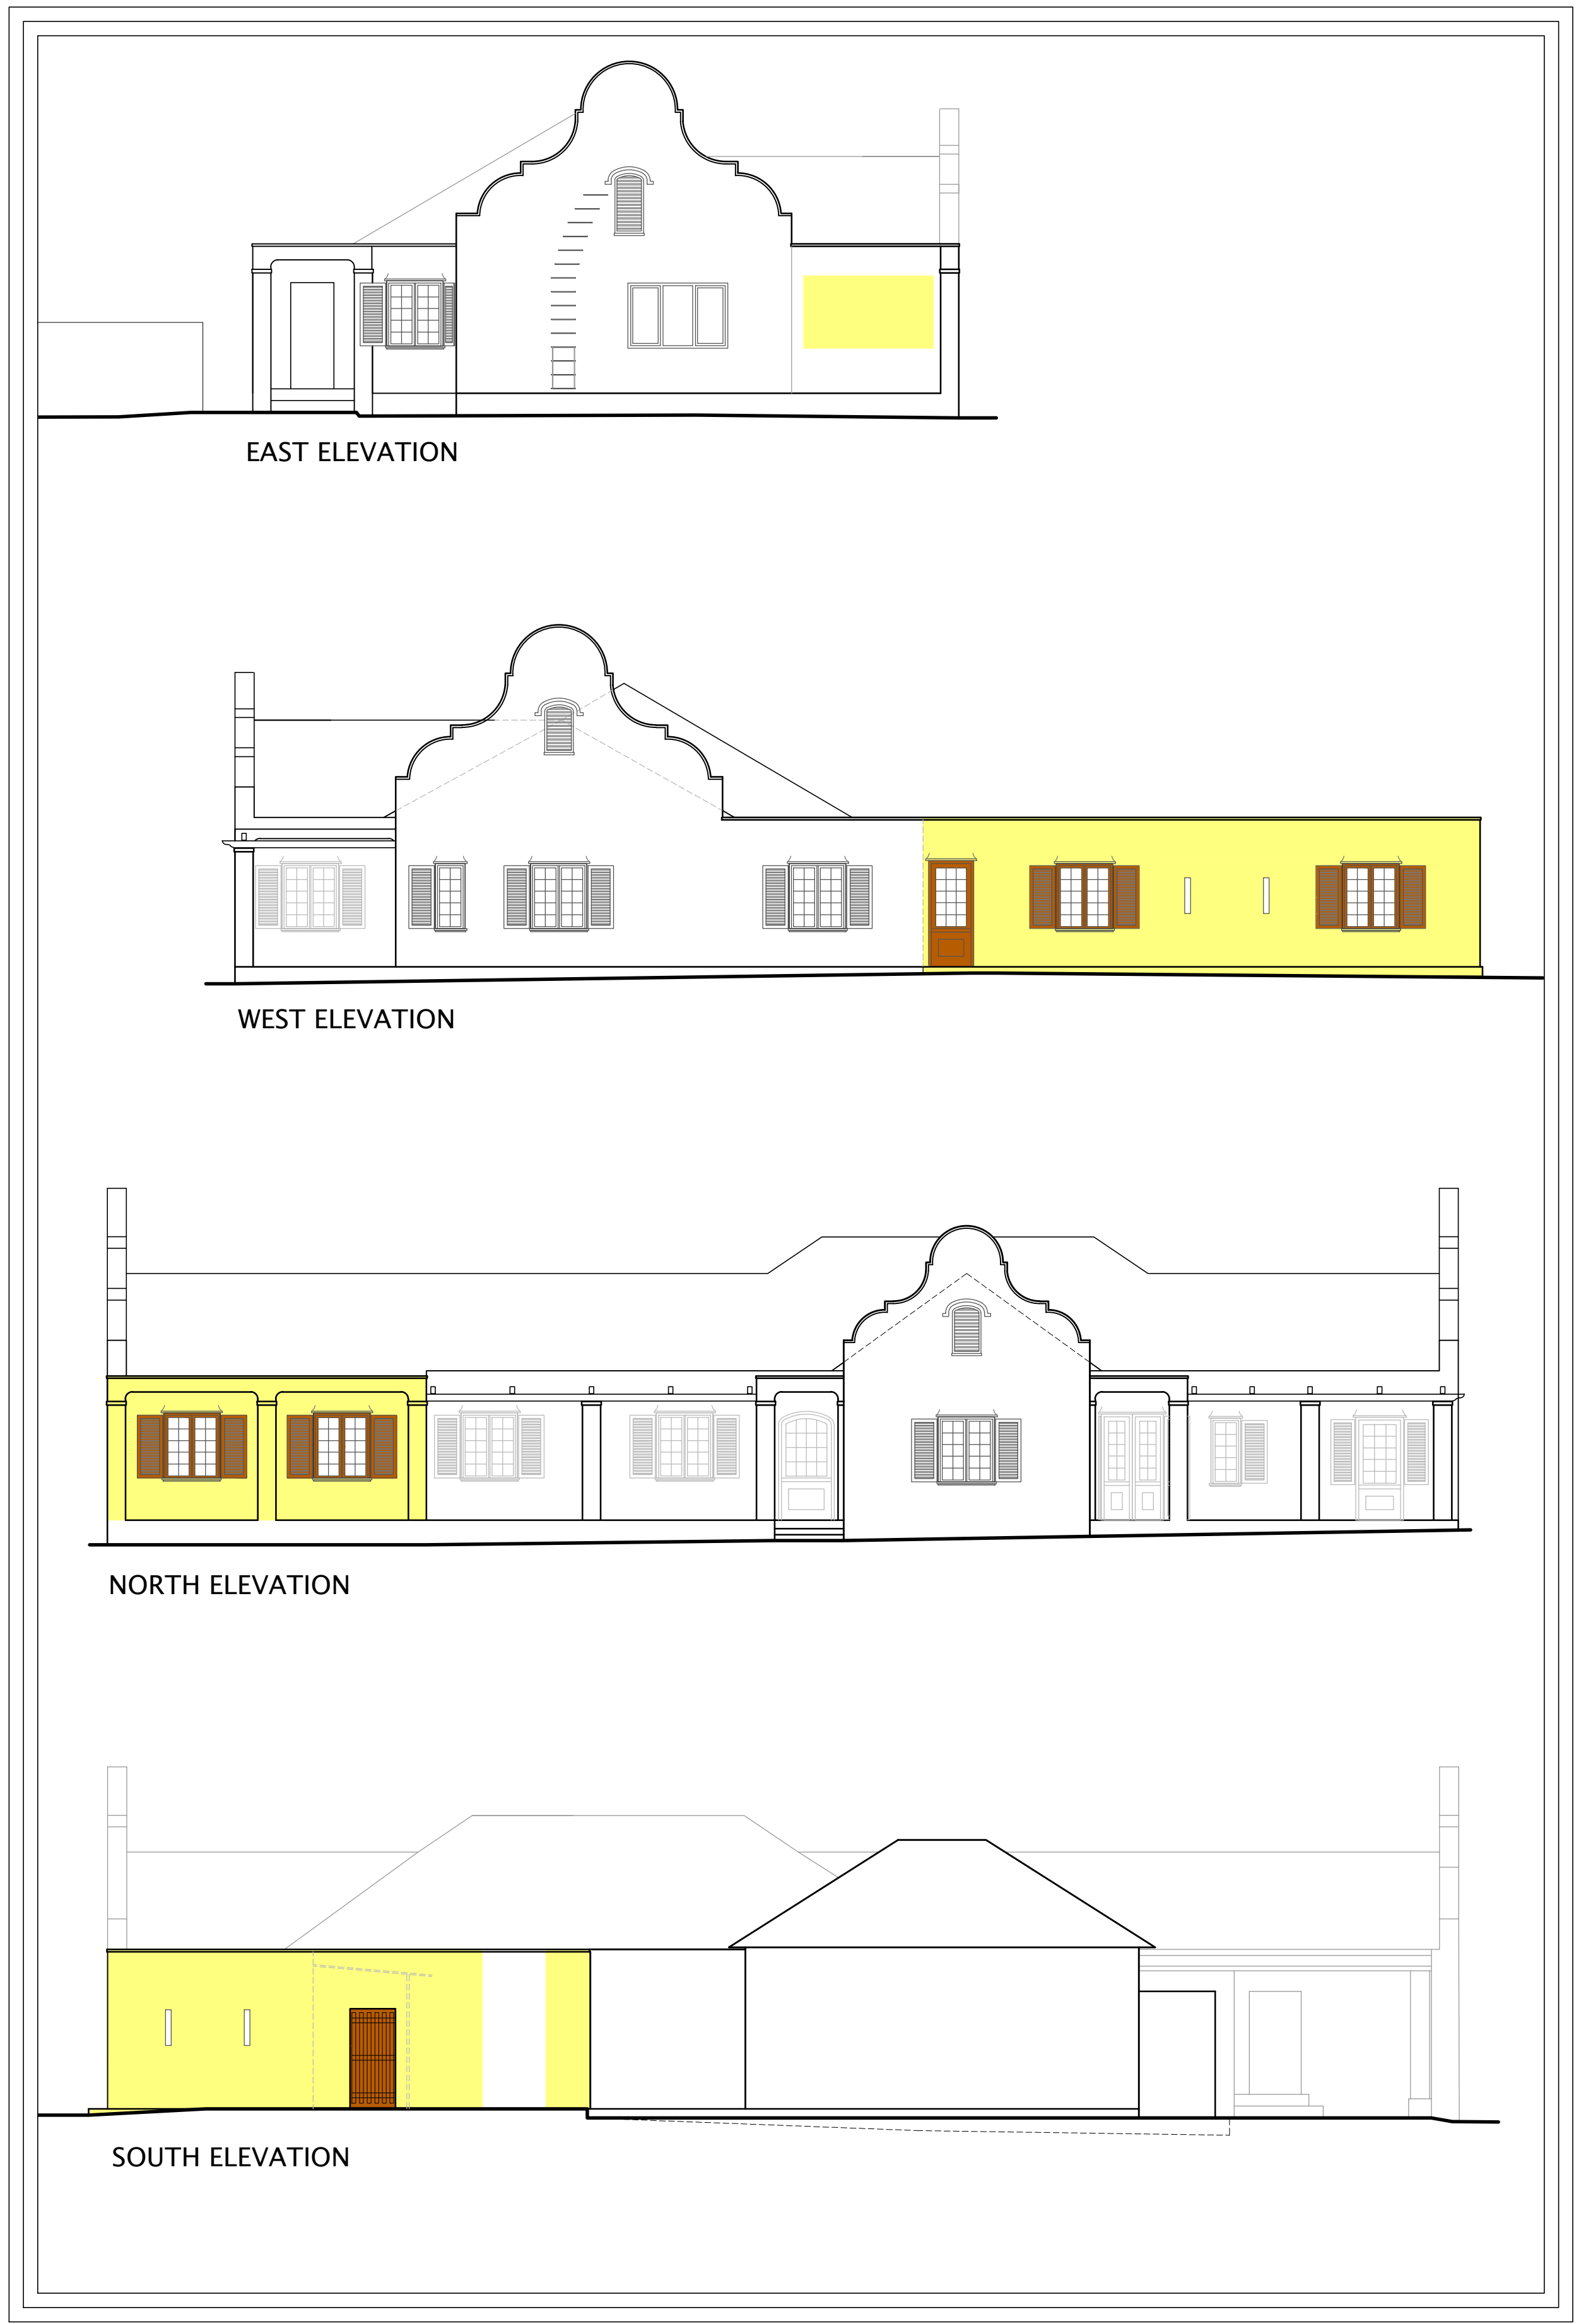


NOTE:
 THIS DRAWING IS THE COPYRIGHT OF THE ARCHITECTS. DO NOT SCALE AND REFER TO FIGURED DIMENSIONS ONLY. ALL LEVELS AND DIMENSIONS MUST BE CHECKED ON SITE PRIOR TO SETTING OUT OR MANUFACTURE. ANY DISCREPANCIES MUST BE REPORTED TO THE ARCHITECT IMMEDIATELY.

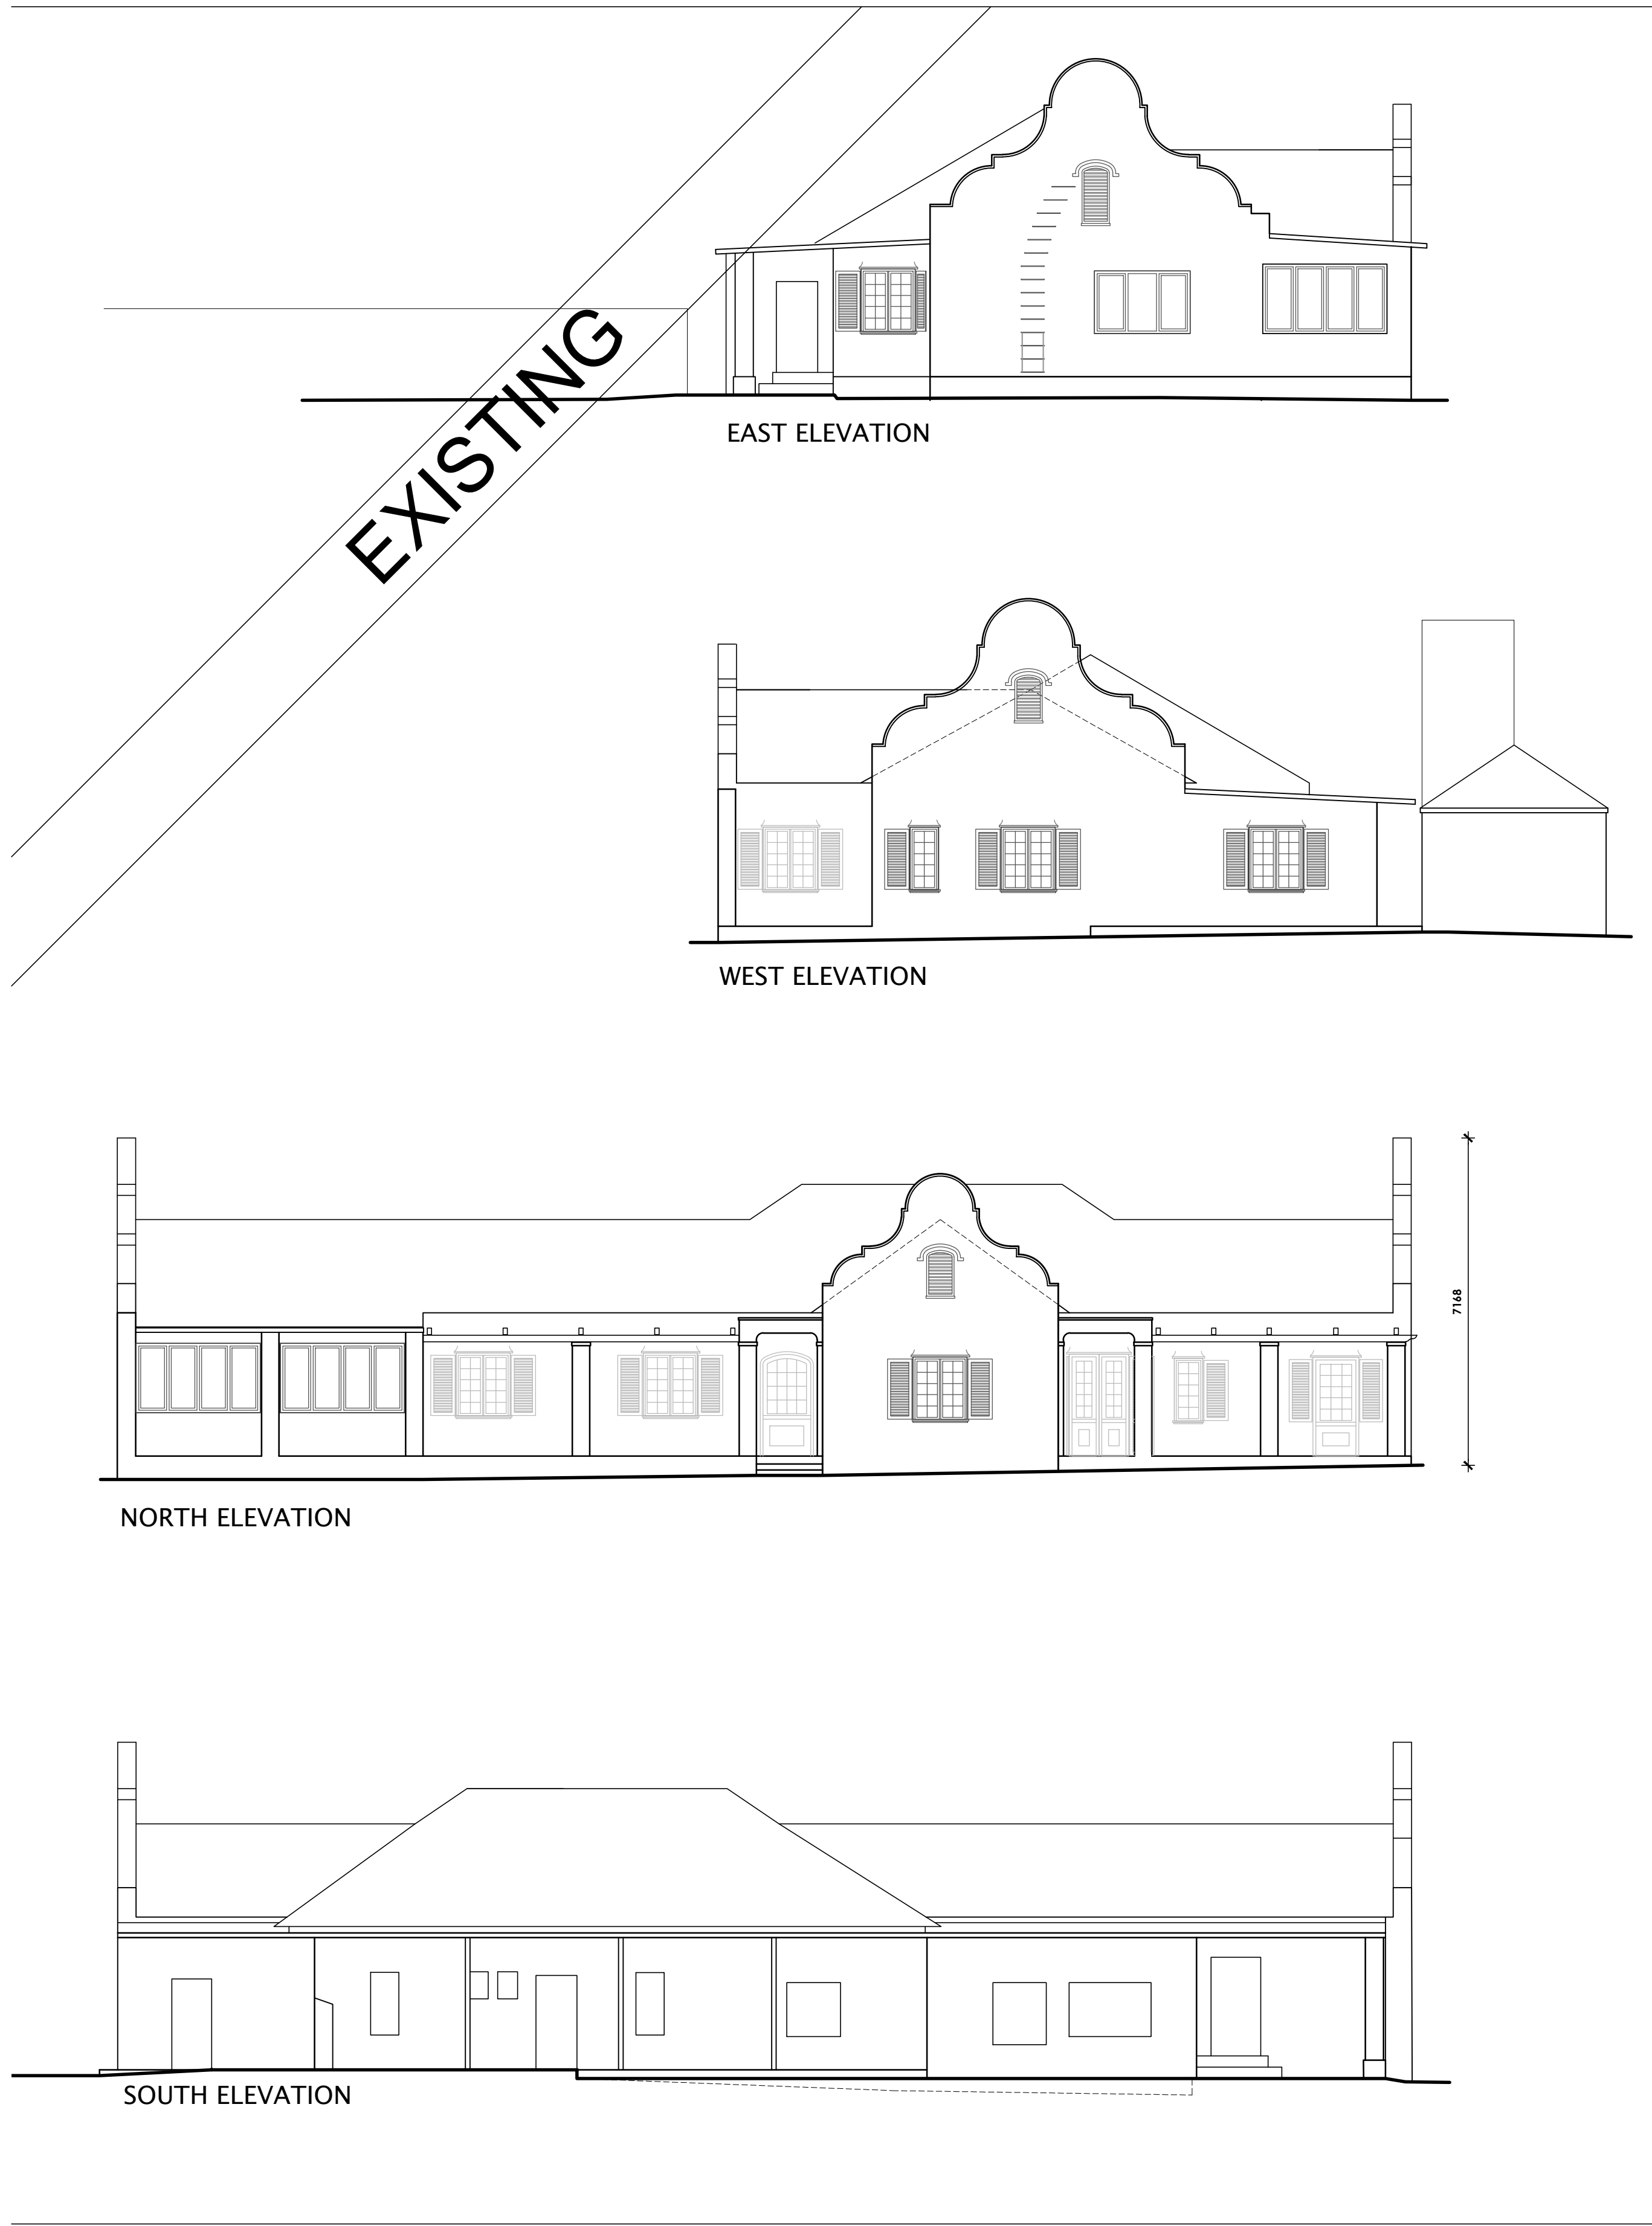

PROPOSAL

A	24.04.2014	ISSUED TO IAP FOR COMMENT
Wysp. Div.	DATE:	TEKENING Nr. DRAWING No.

mr
MALHERBE RUST
 ARCHITECTS ARGITEKTE

PO. BOX 85 - POSBUS 85
 HOOFSTRAAT
 PAARL 7622
 228 MAIN ST - HOOFSTRAAT 228
 PAARL 7646 TEL +27 21 872 1623
 E-mail: mra@iafrica.com FAX +27 21 872 5467

KLIJNT: CLIENT:	BABYLONSTOREN FARM 1268/1 SIMONDIIUM
PROJ: PROJECT:	Alts & Adds Farm Manager's House

TEKENING: DRAWING:	Elevations Existing and Proposed	
GETEKEN: DRAWN:	CF	WISIGING: CHECKED: BC
DATE:	23.04.2014	SKAL: SCALE: 1:100(A1)
PROJ: PROJECT No.:	1399	TEKENING Nr. DRAWING No.: 201FM
CAD Nr:		WYSIGING REVISION: A

