

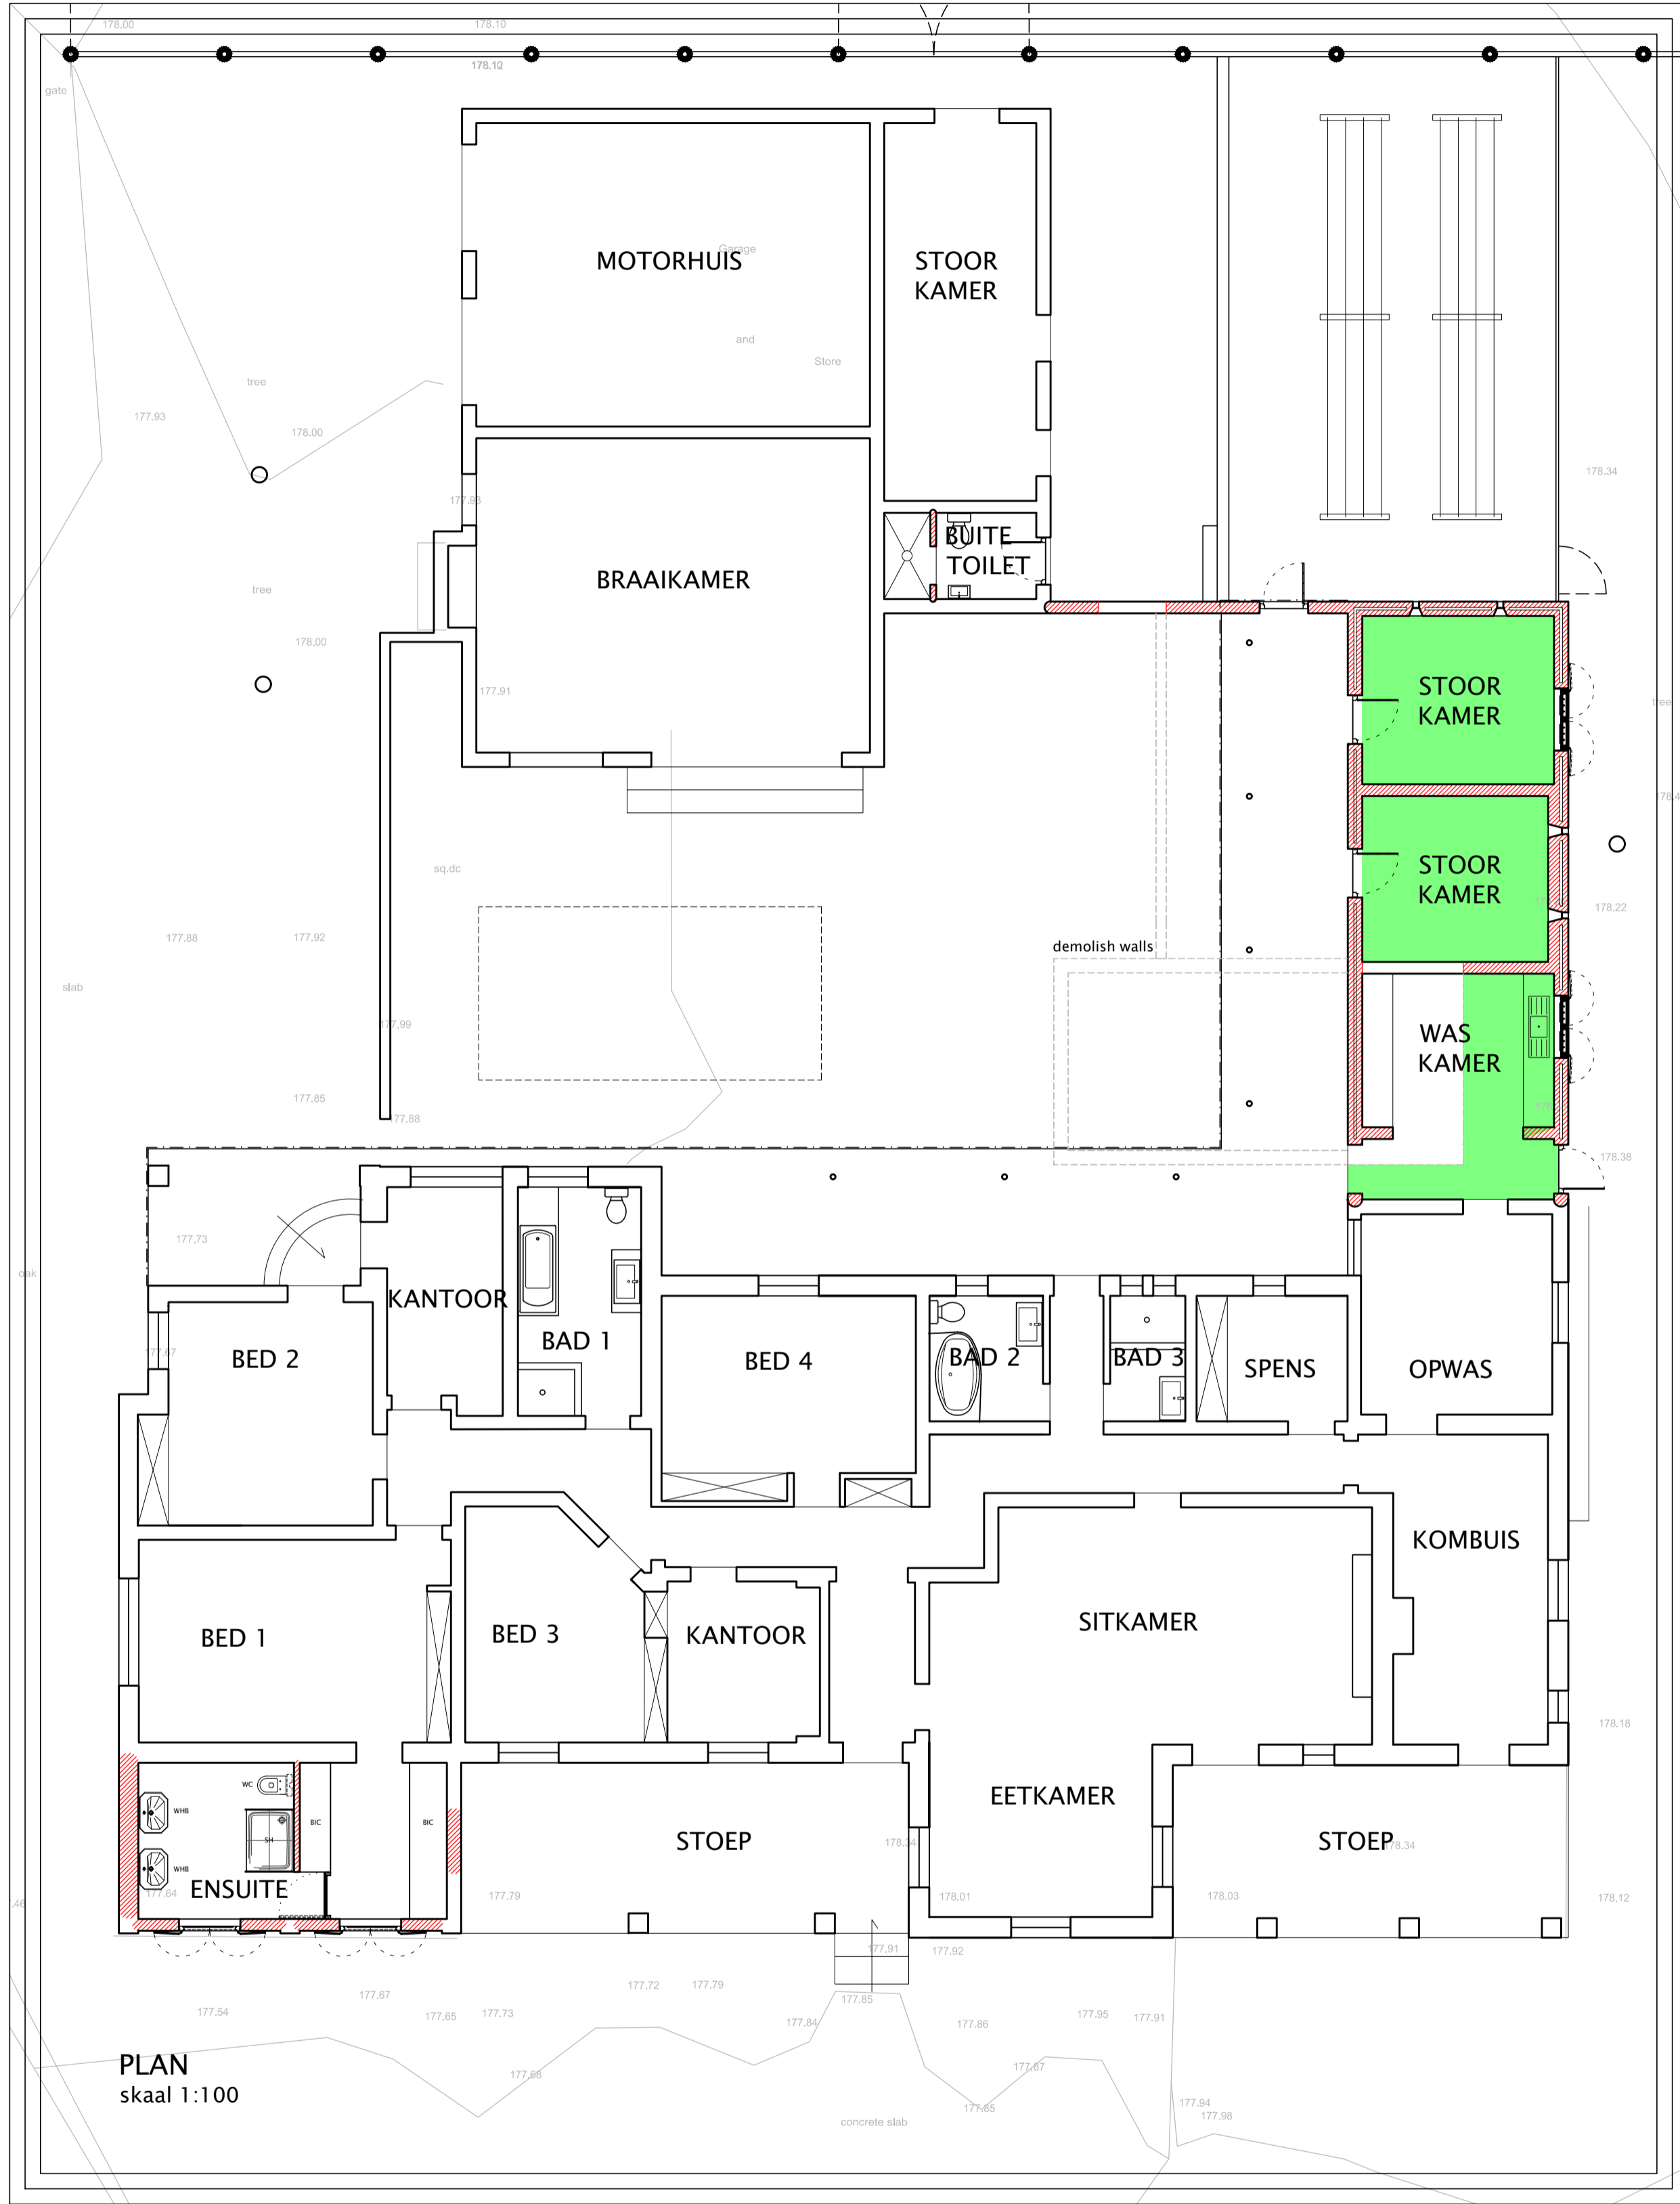


NOTE:  
 THIS DRAWING IS THE COPYRIGHT OF THE ARCHITECTS. DO NOT SCALE AND REFER TO FIGURED DIMENSIONS ONLY. ALL LEVELS AND DIMENSIONS MUST BE CHECKED ON SITE PRIOR TO SETTING OUT OR MANUFACTURE. ANY DISCREPANCIES MUST BE REPORTED TO THE ARCHITECT IMMEDIATELY.

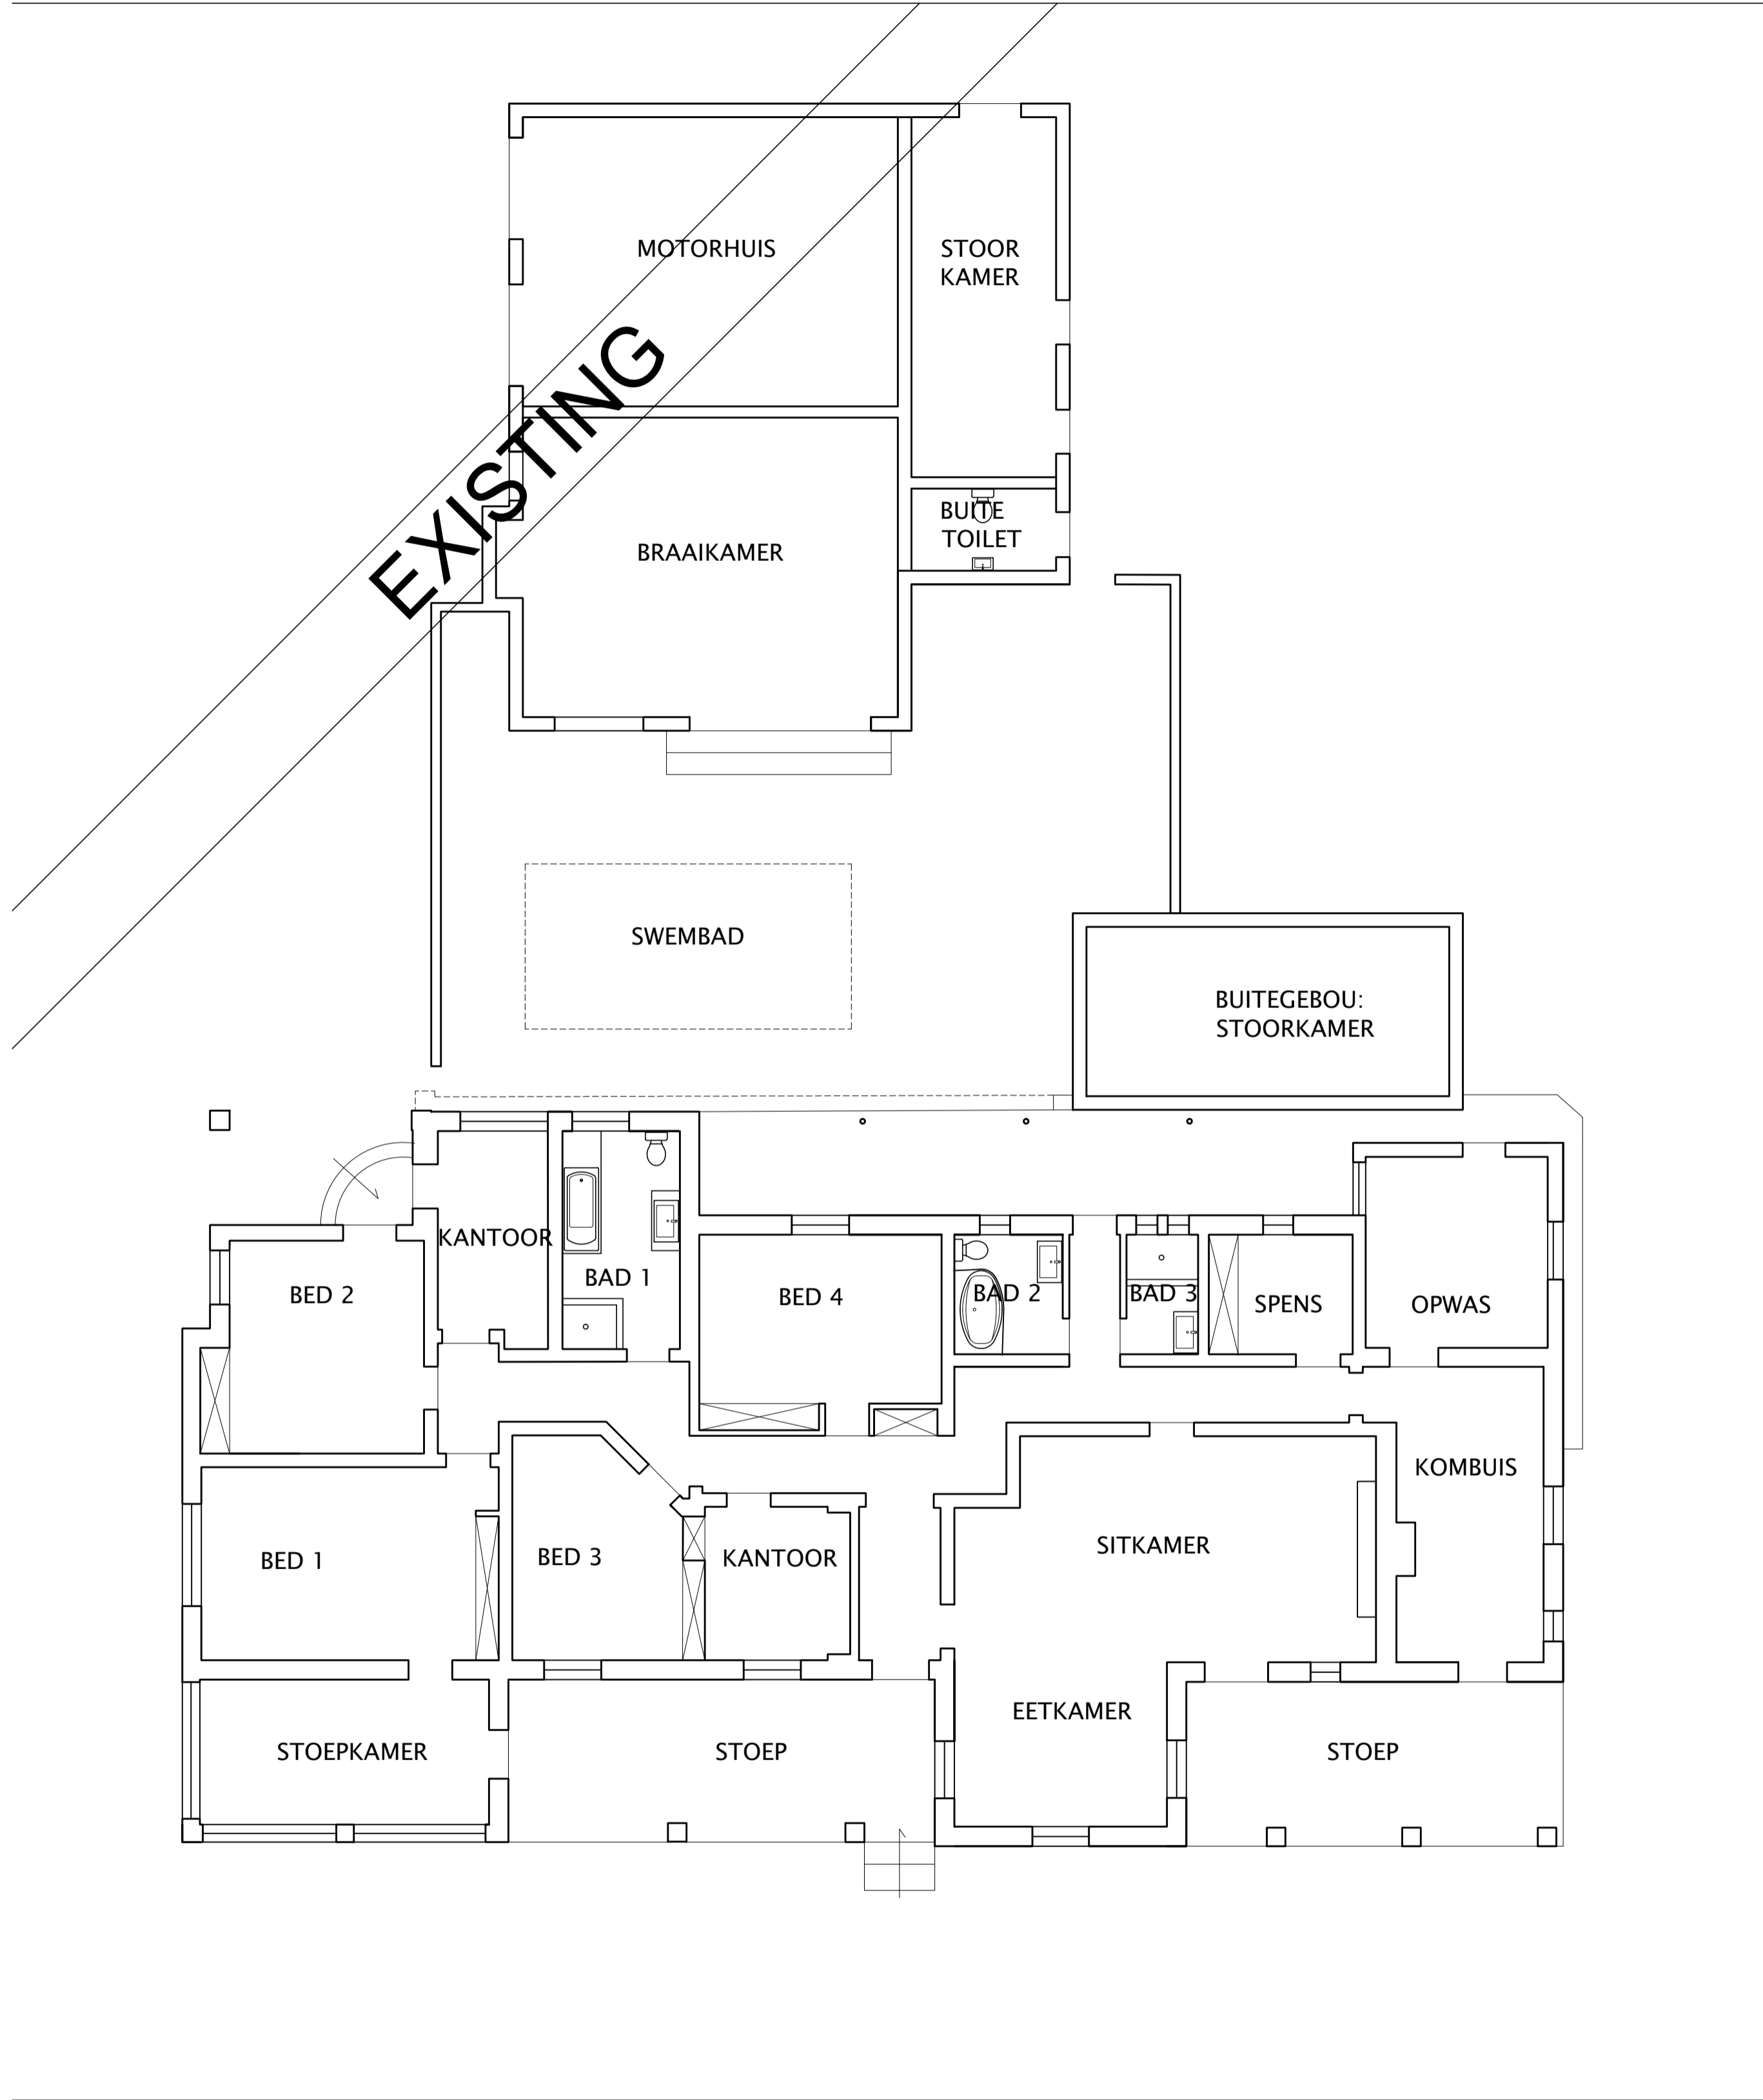

PLAN  
 skaal 1:100

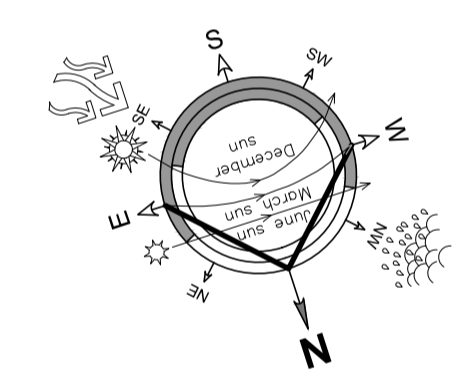

# PROPOSAL

A	24.04.2014	ISSUED TO IAP FOR COMMENT
Wysp. No.	DATE:	TEKENING No. / DRAWING No.

**mr**  
**MALHERBE RUST**  
 ARCHITECTS ARGITEKTE

PO. BOX 85 - POSTBUS 85  
 HOOFSTRAAT  
 PAARL 7622  
 228 MAIN ST - HOOFSTRAAT 228  
 PAARL 7646 TEL +27 21 872 1623  
 E-mail: mra@iafrica.com FAX +27 21 872 5467

KLIJNT: CLIENT:	<b>BABYLONSTOREN</b> FARM 1268/1 SIMONDIIUM
PROJIEK: PROJECT:	<b>Alts &amp; Adds</b> Farm Manager's House

TEKENING: DRAWING:	<b>PLAN</b> Existing and Proposed	
GETEKEN: DRAWN:	CF	WEGSIEN: CHECKED: BC
DATUM: DATE:	23.04.2014	SKAAL: SCALE: 1:100(A1)
PROJIEK No. PROJECT No.:	1399	TEKENING No. DRAWING No.:
		WYSIGING REVISION:
		A
CAD No.:		