


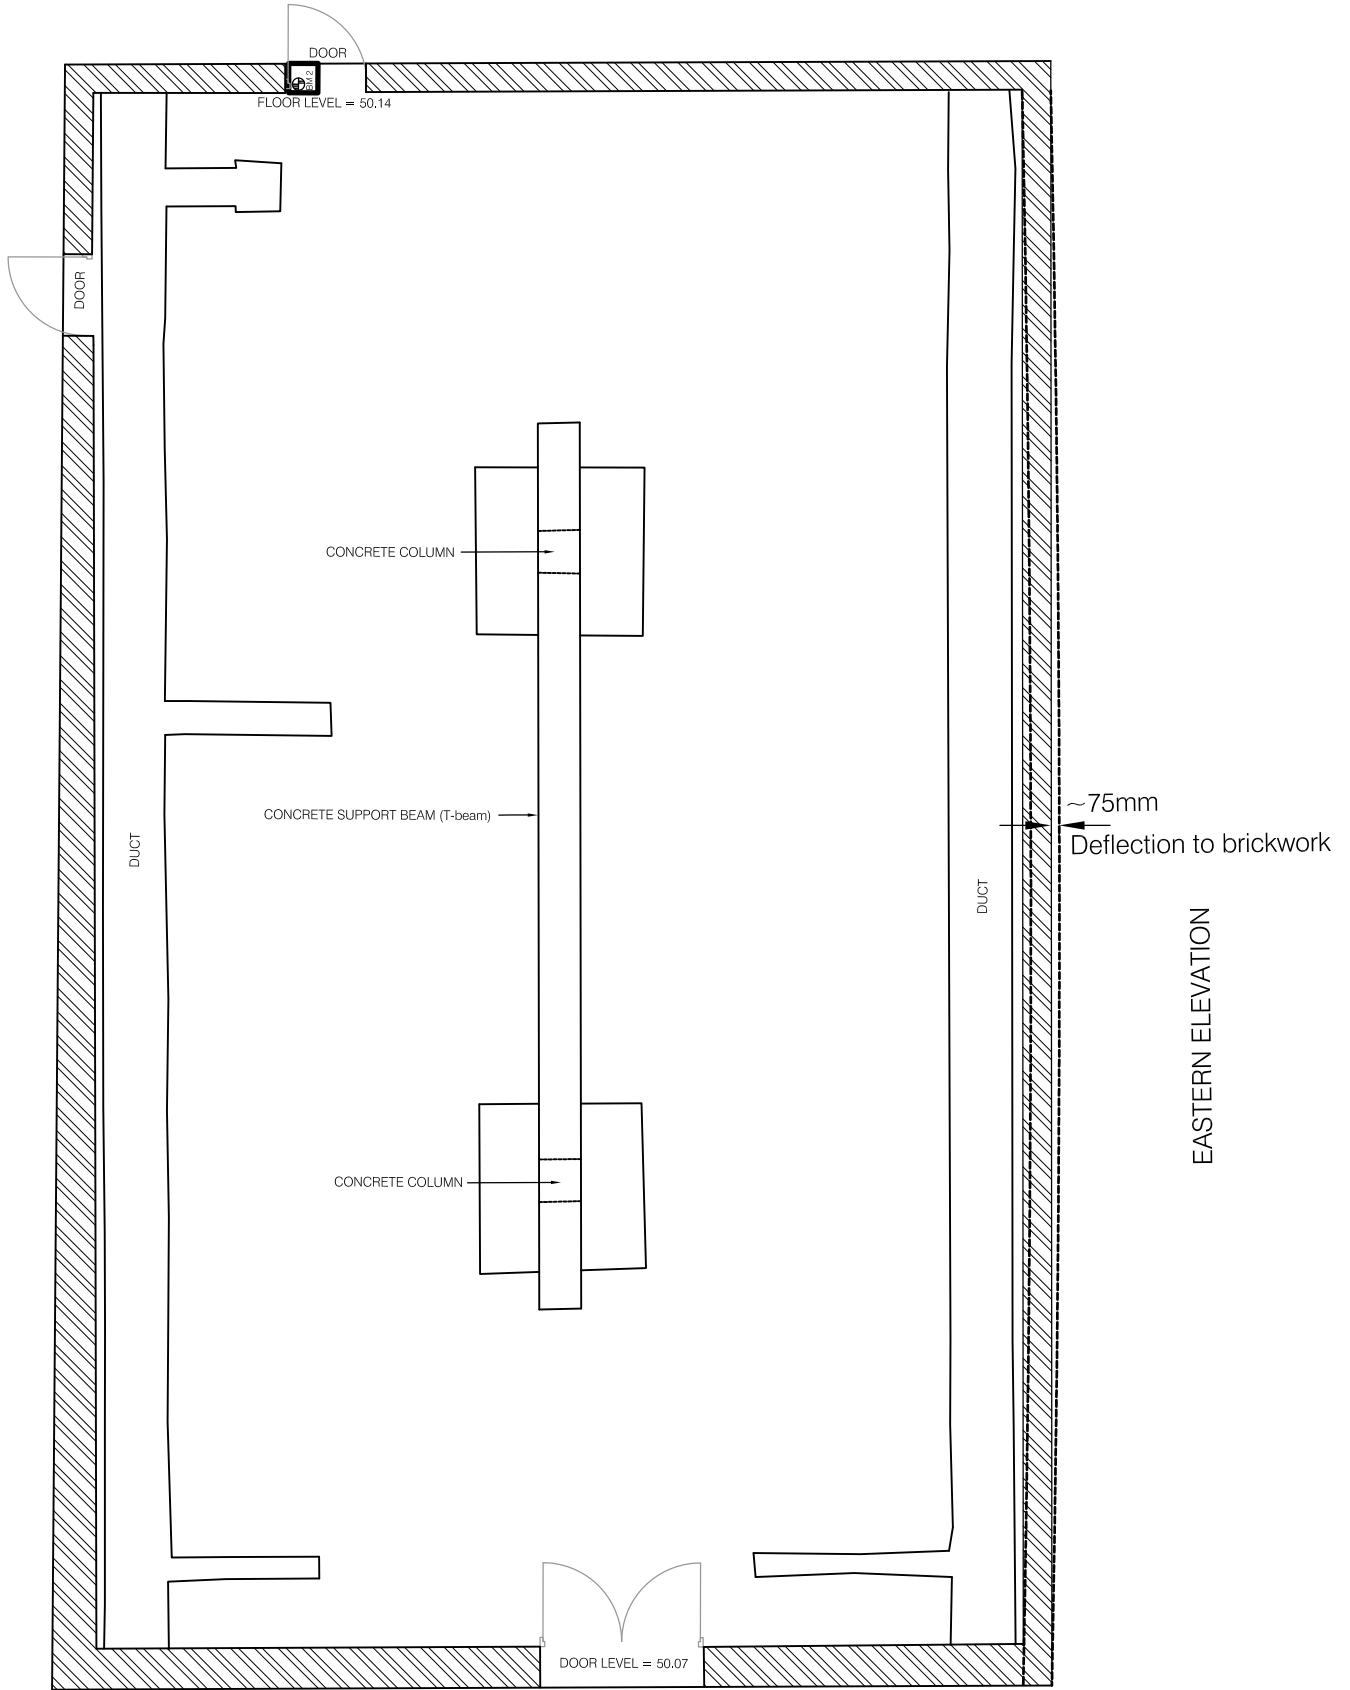

NORTHERN ELEVATION



MINOR ROTATION

SOUTHERN ELEVATION

BRICKMAKERSKLOOF ROAD