



Alternative layout

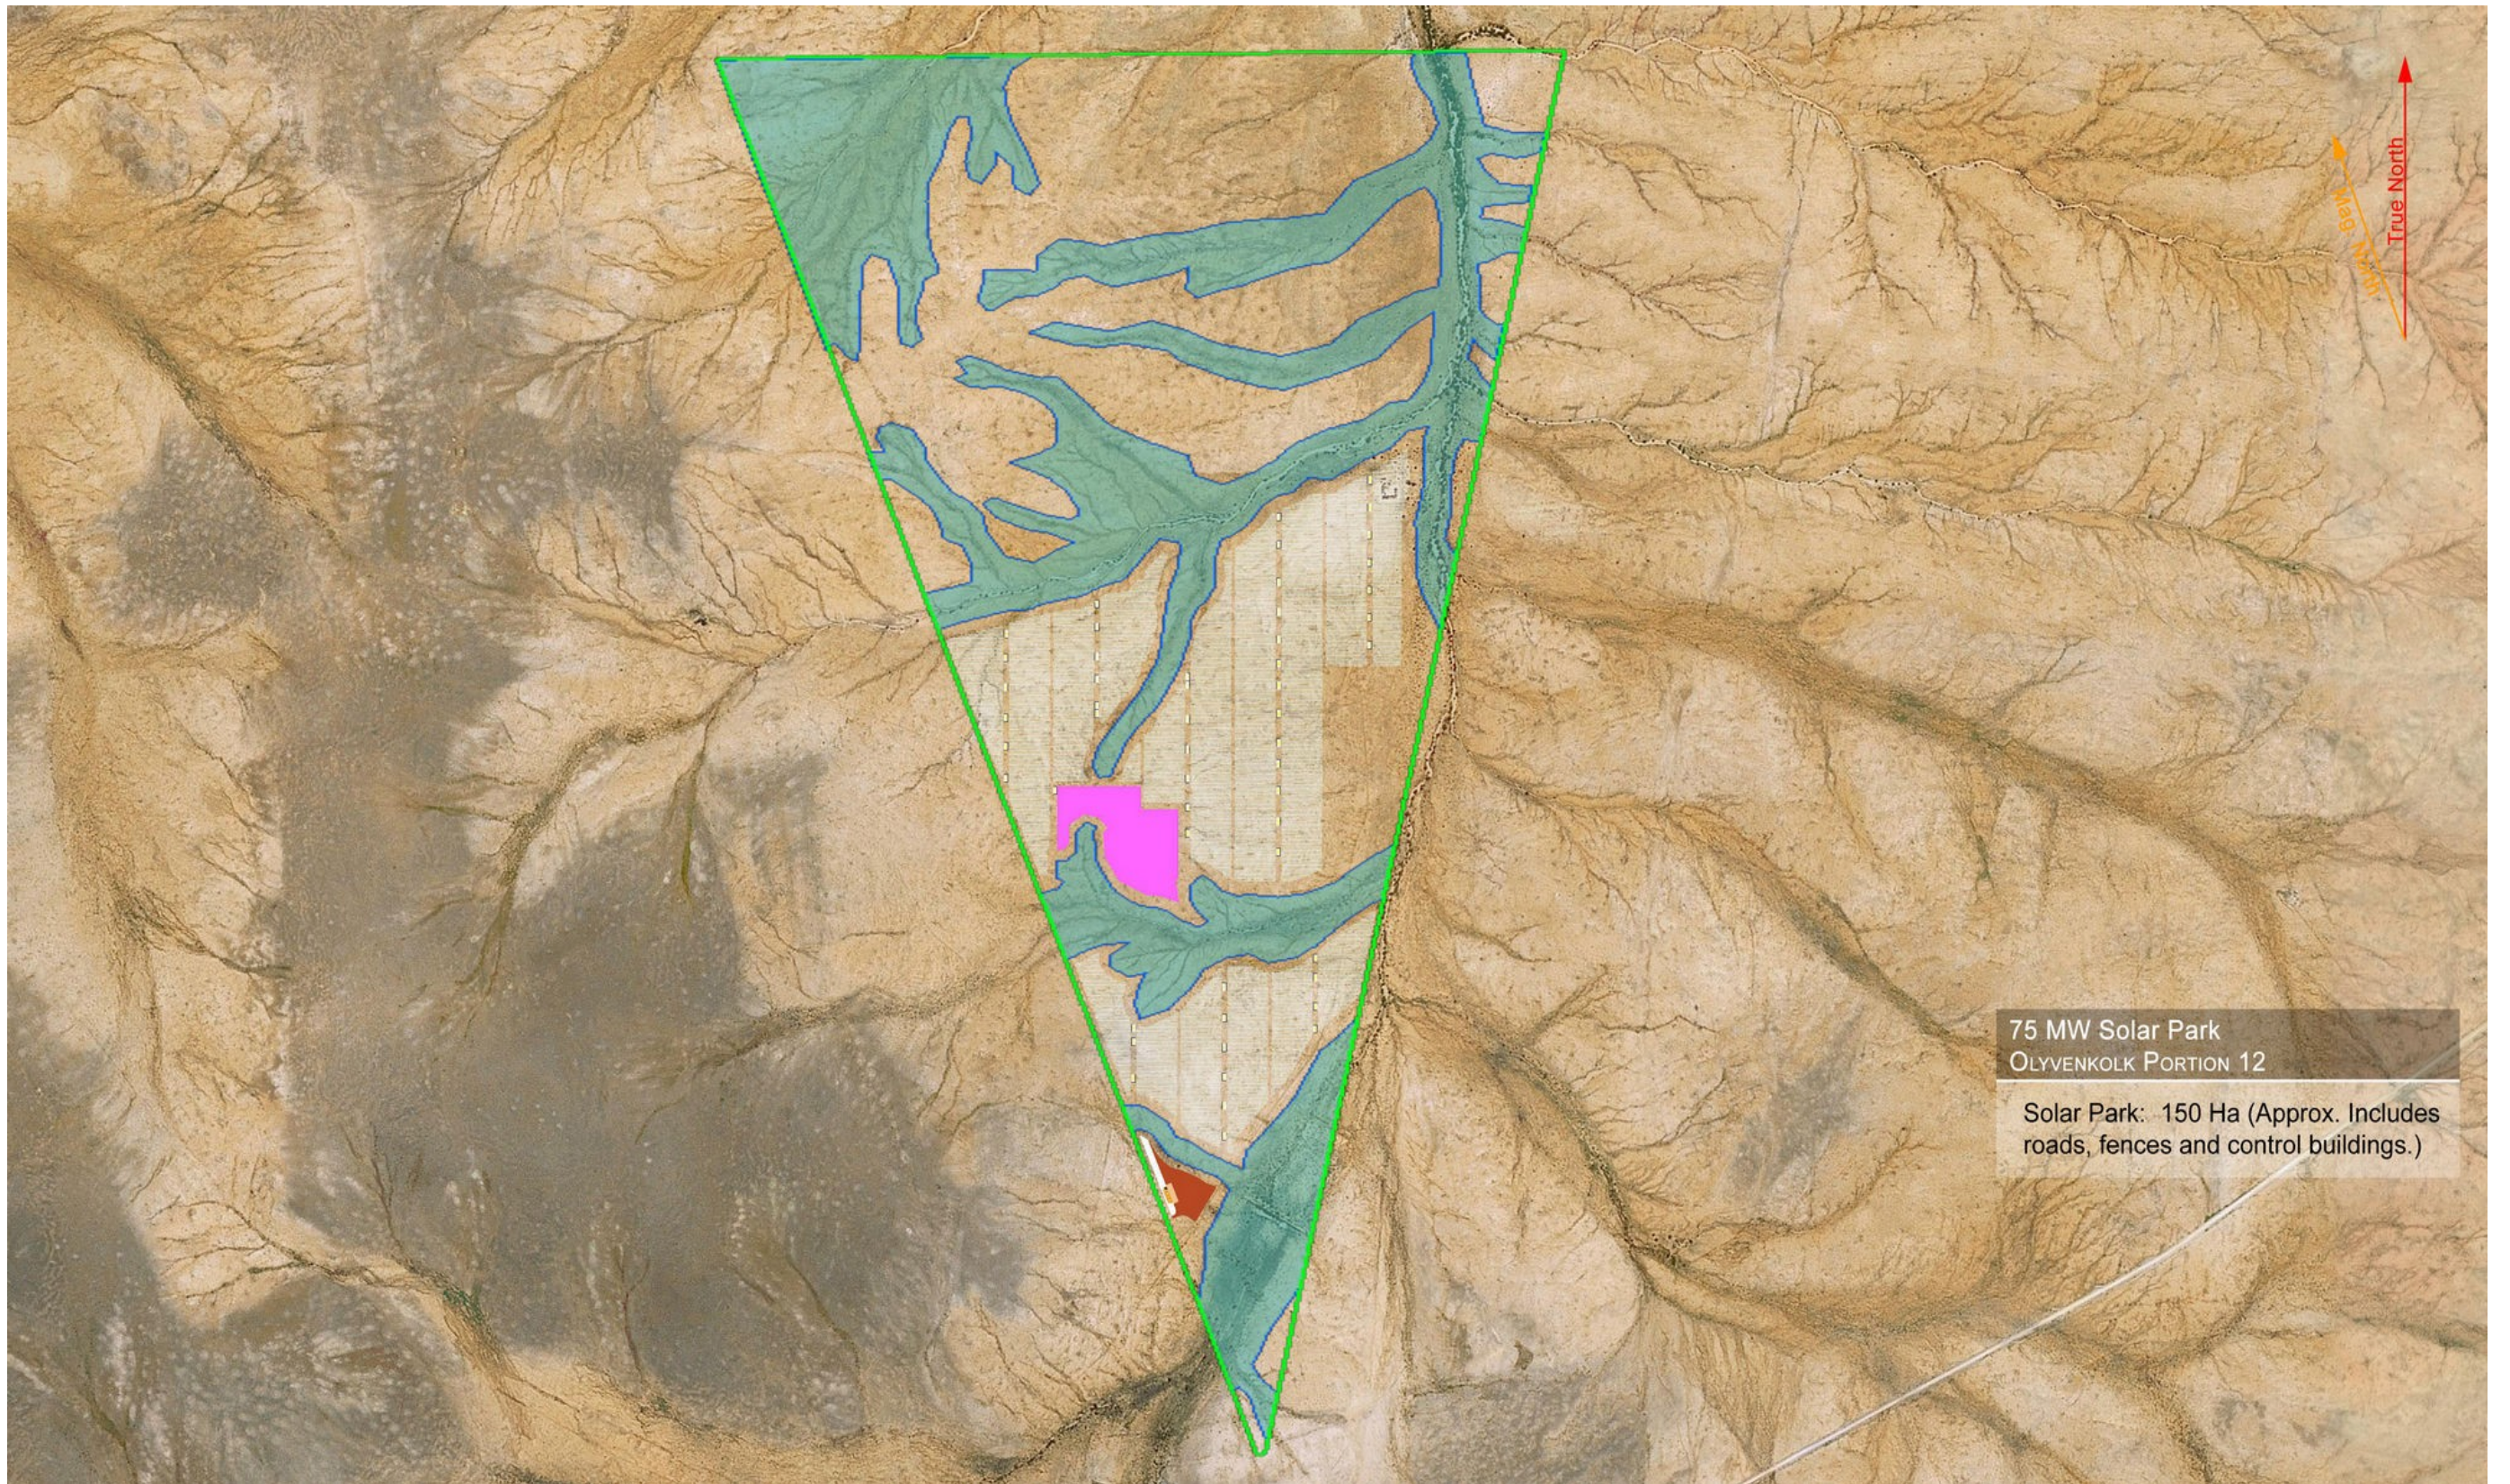




Preferred layout



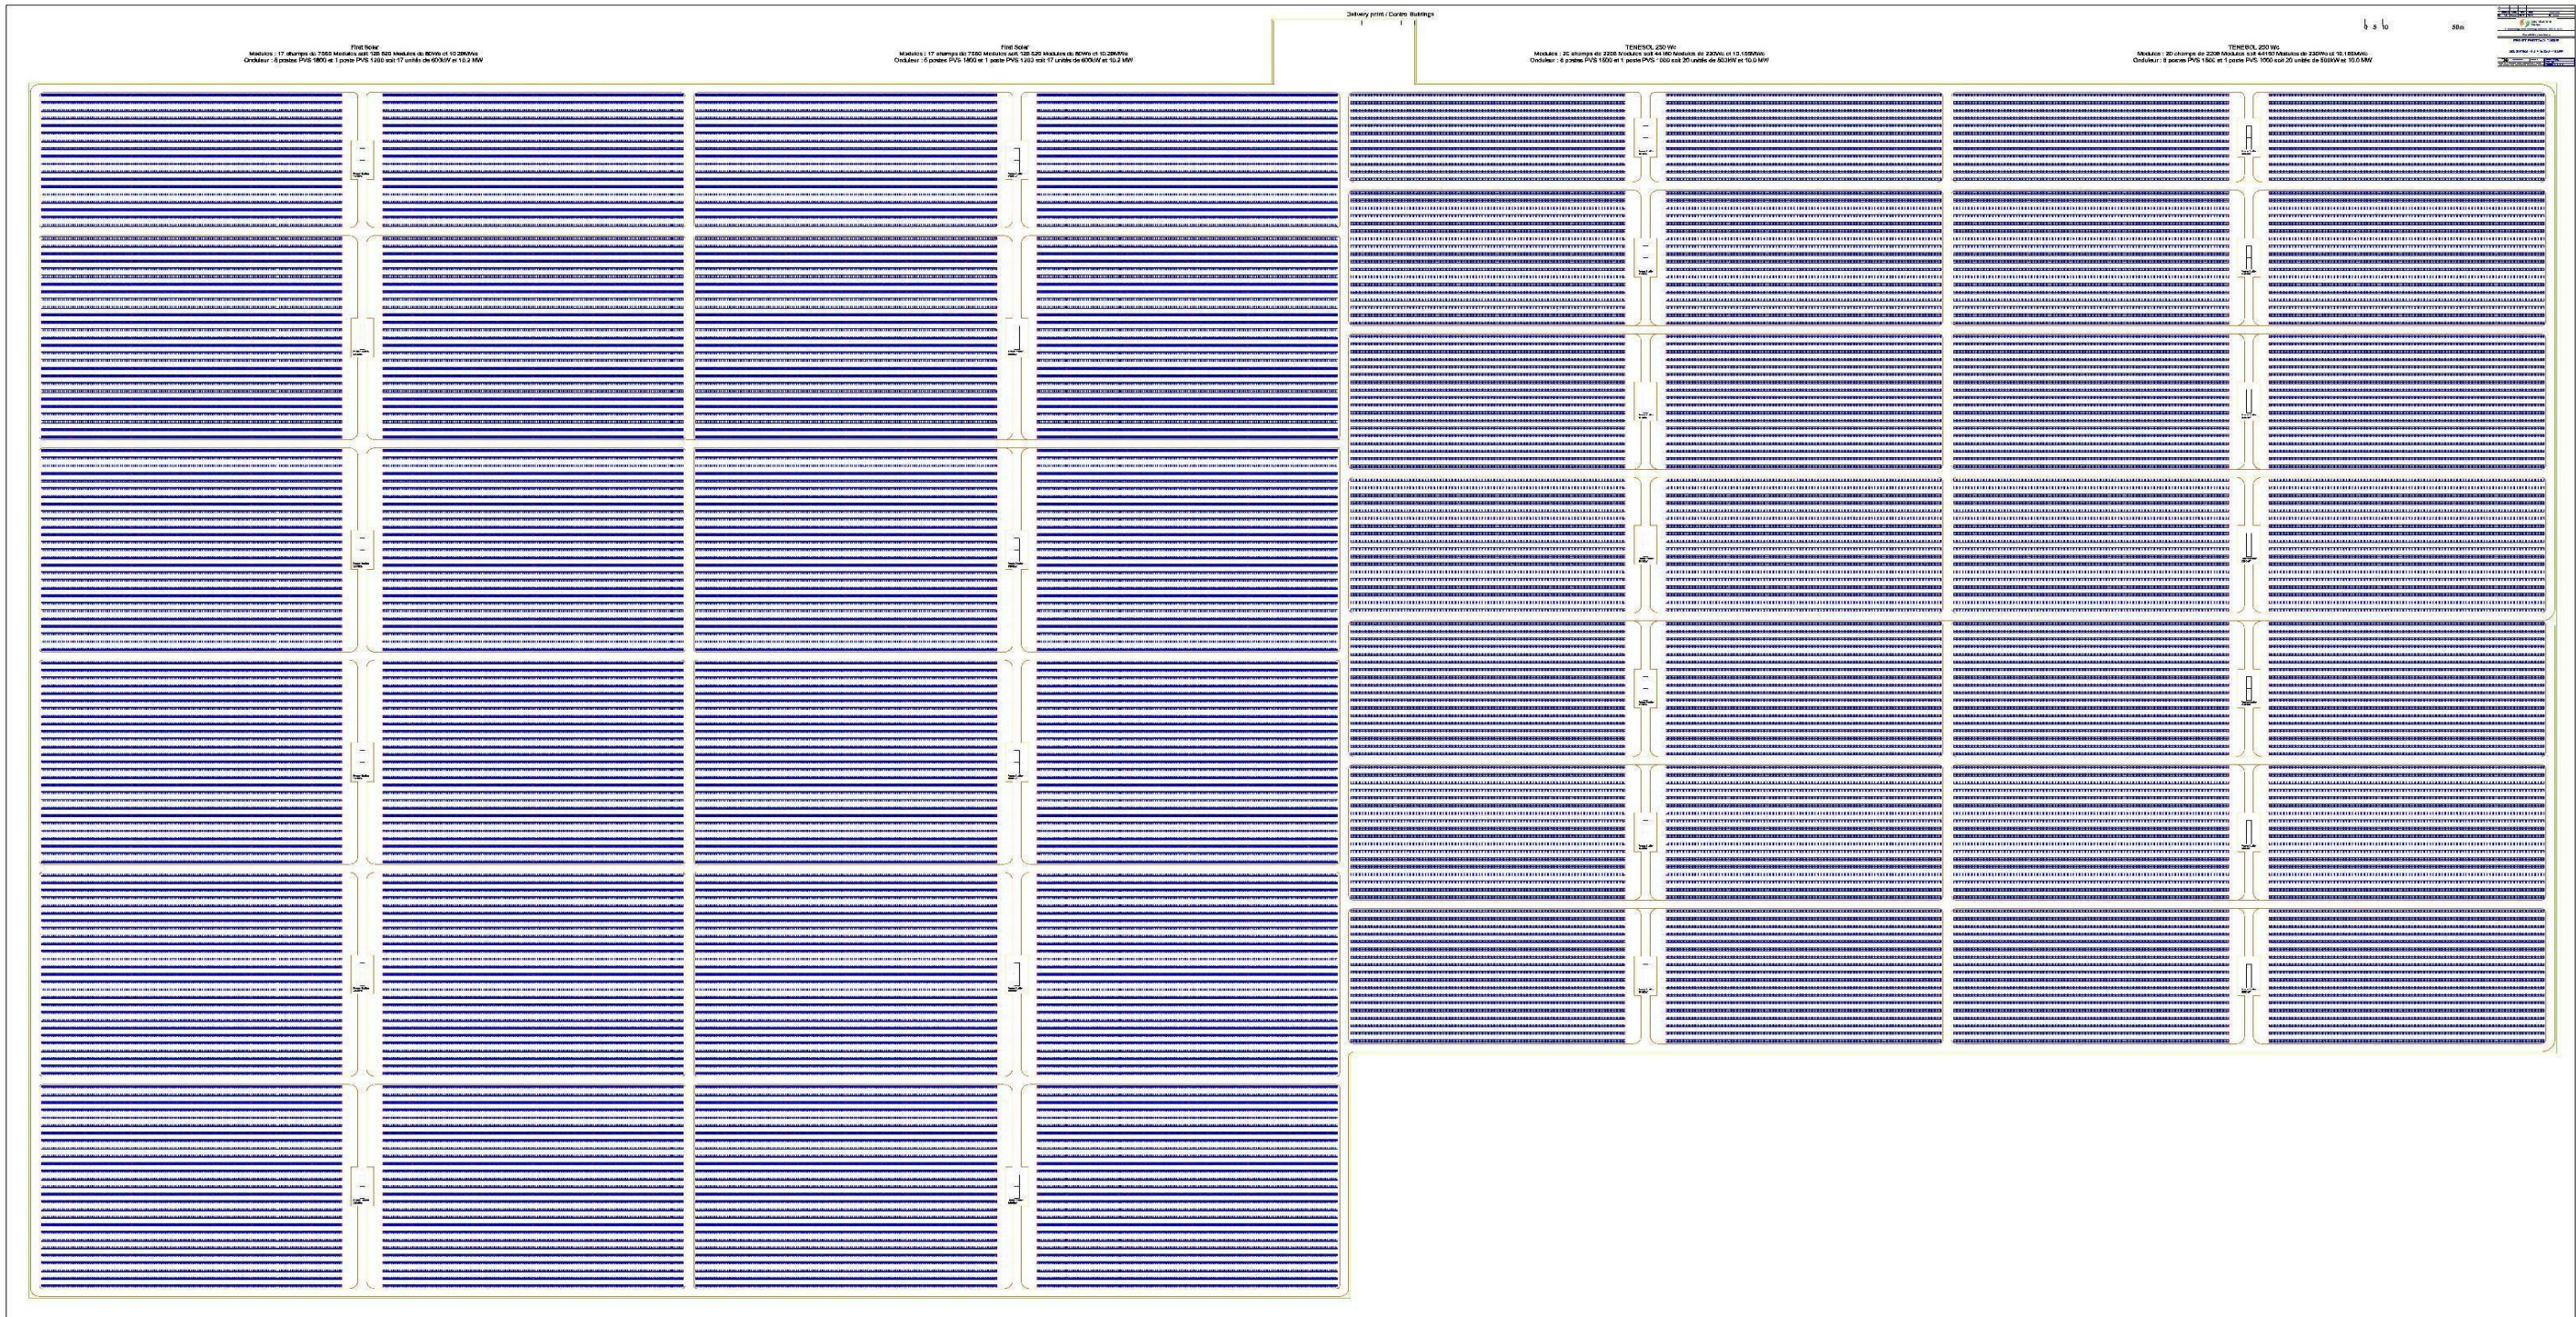

Panel Block Layout



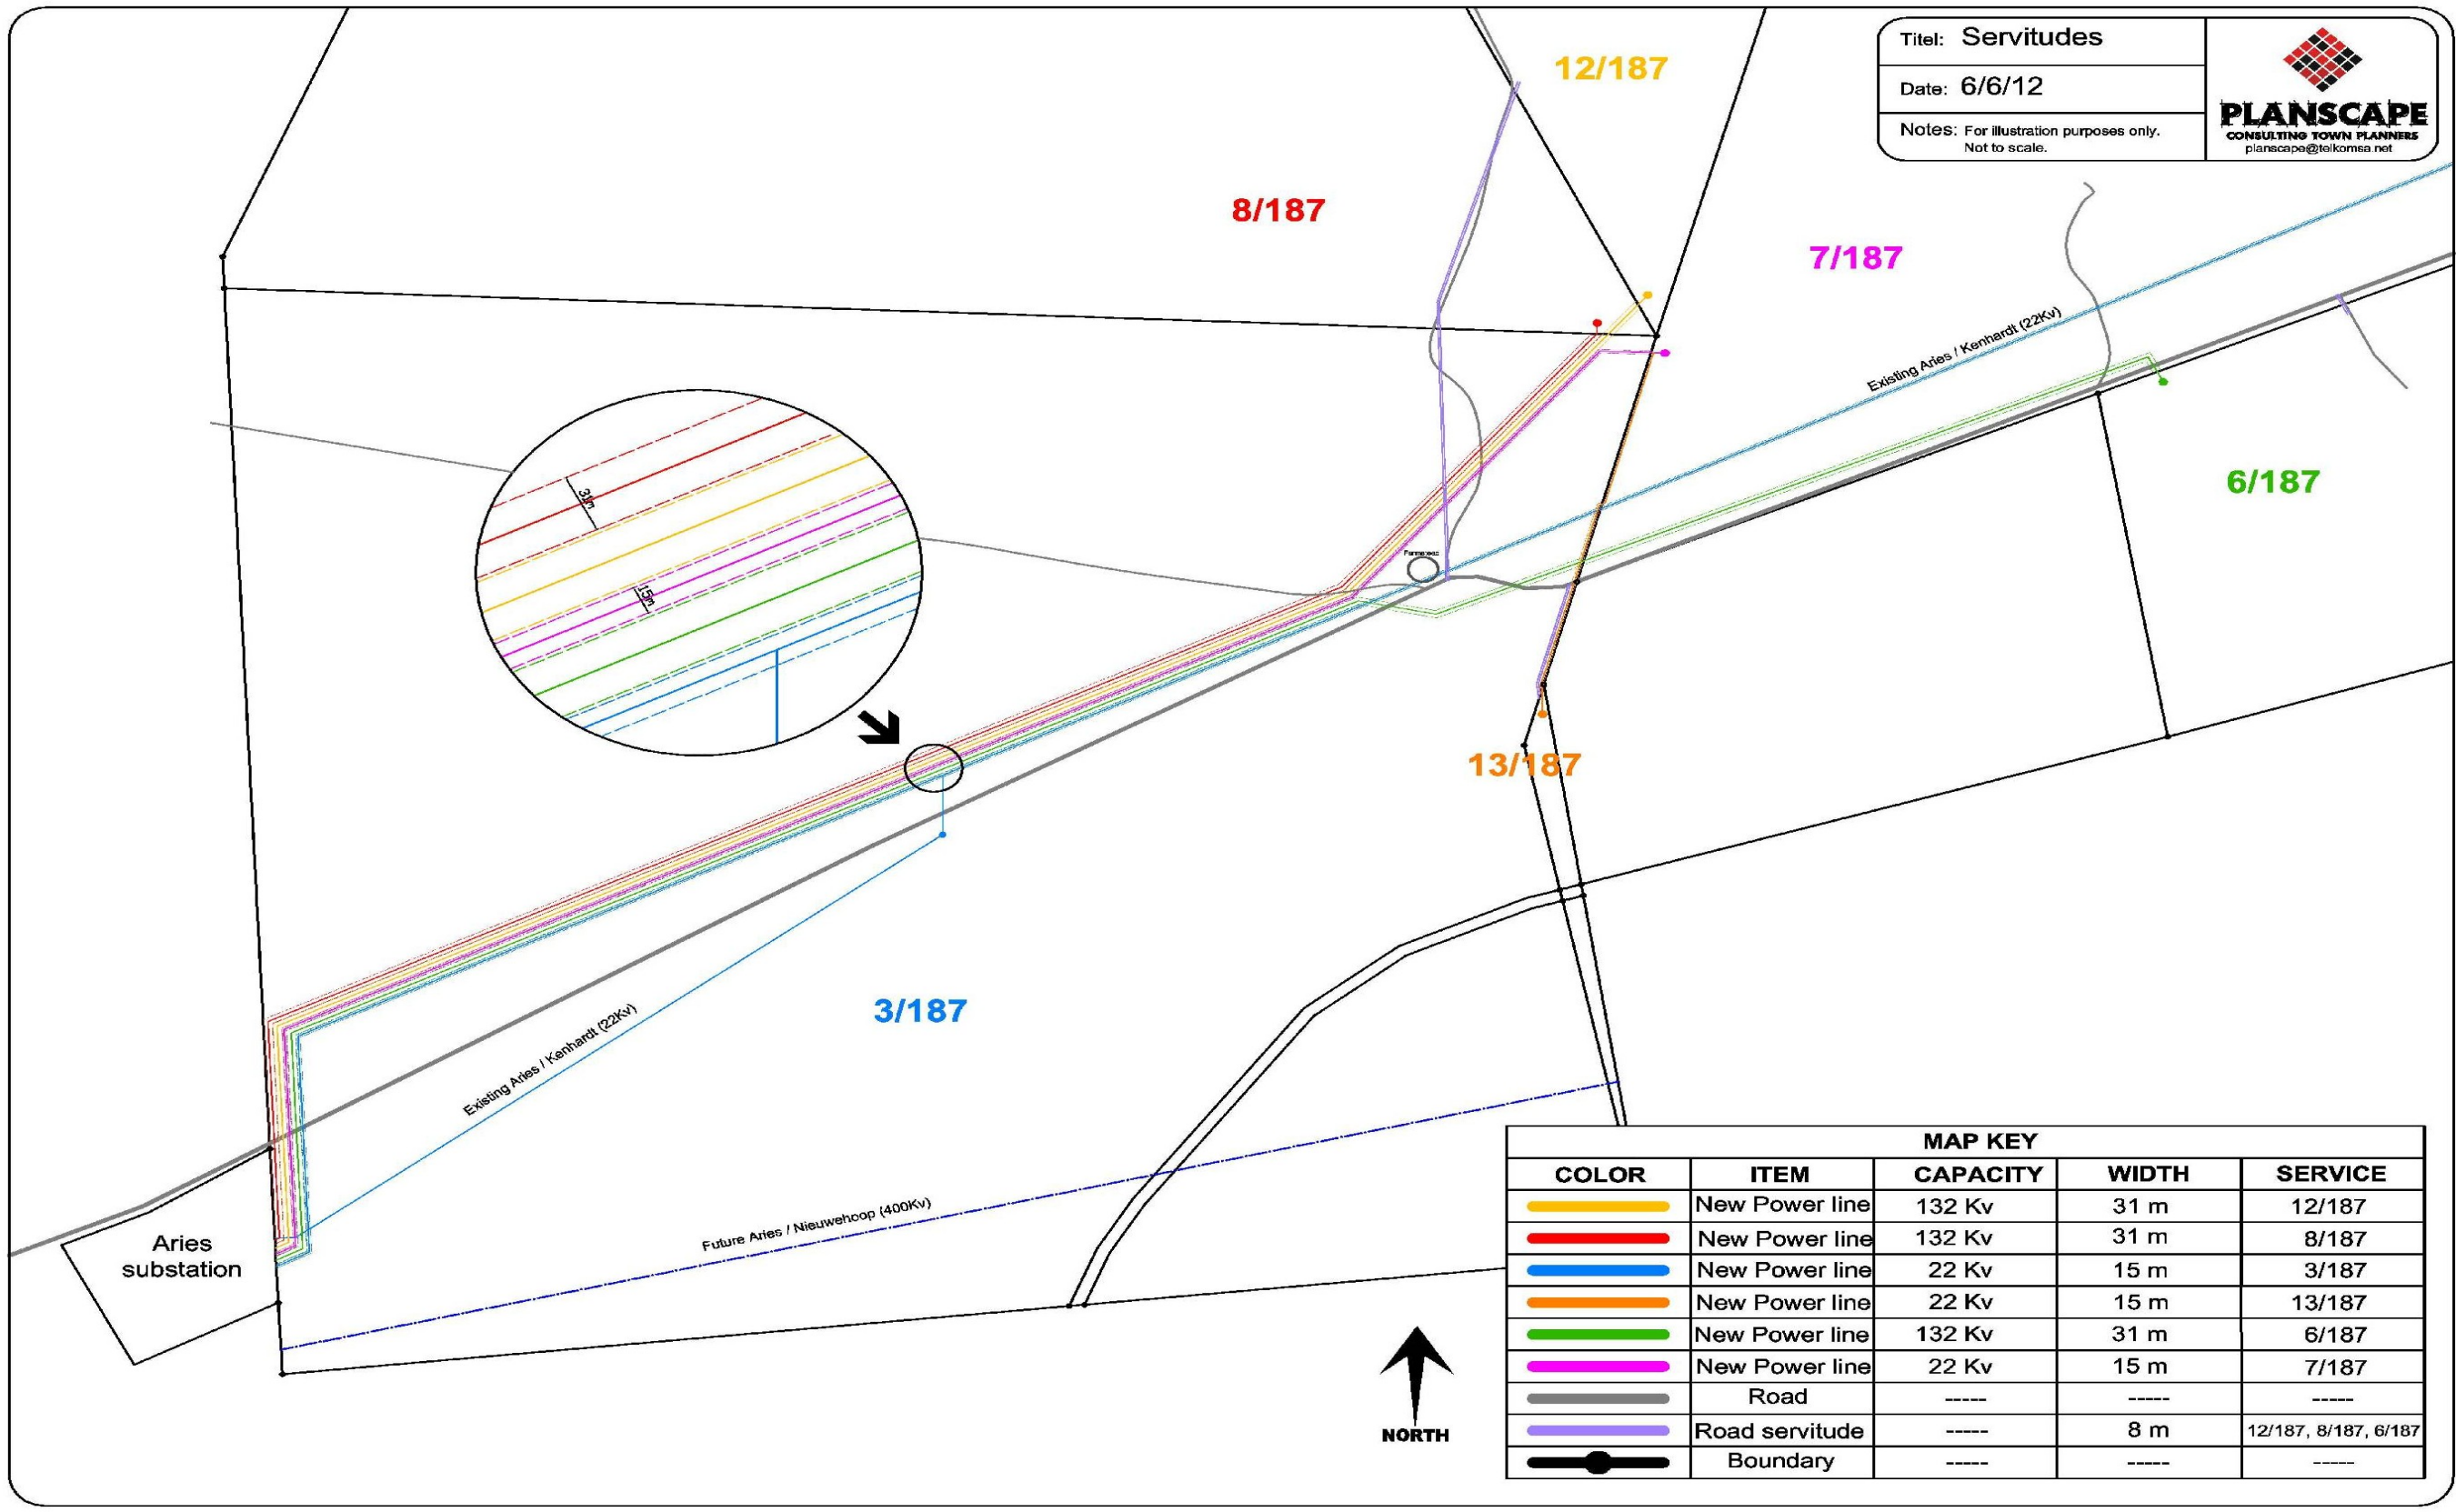

Eskom Line