


# Gamma 891LT

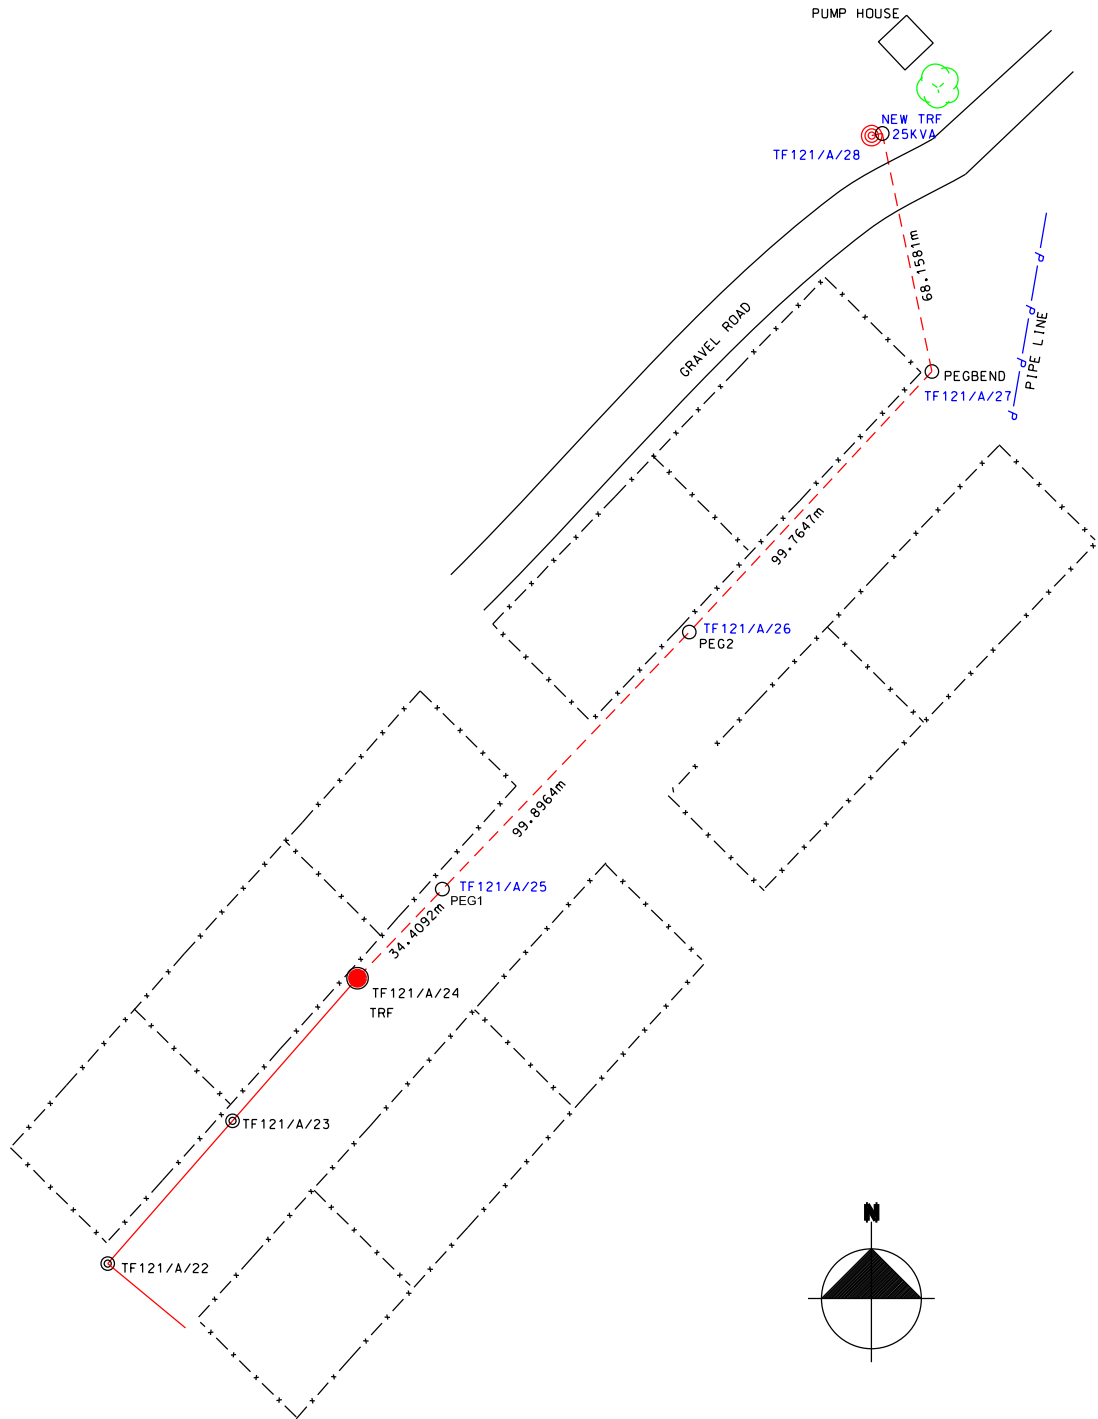

DISTRIBUTION  
ENGINEERING  
NORTHERN REGION  
LAND DEVELOPMENT



P.O. BOX 3499  
PIETERSBURG 0700  
TEL. (015) 299 0525  
FAX. (015) 295 7550

FEEDER:	CUSTOMER:
PROJECT NO:	PROPERTY:
CONDUCTOR:	
LENGTH OF LINE:	km. COMPILATION:
SURVEYOR:	SCALE:
DRAUGHTSPERSON:	PAGE: __ OF __