
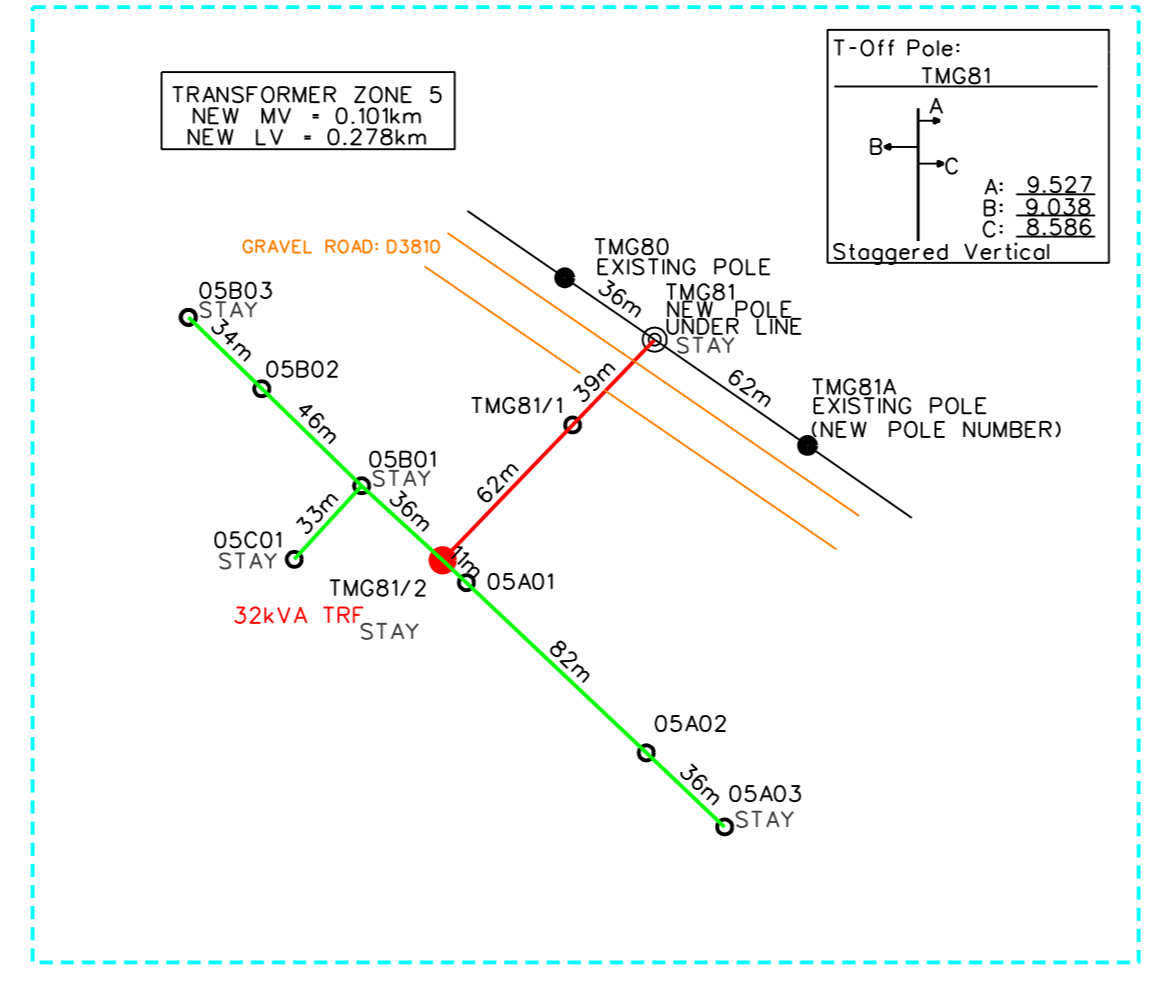
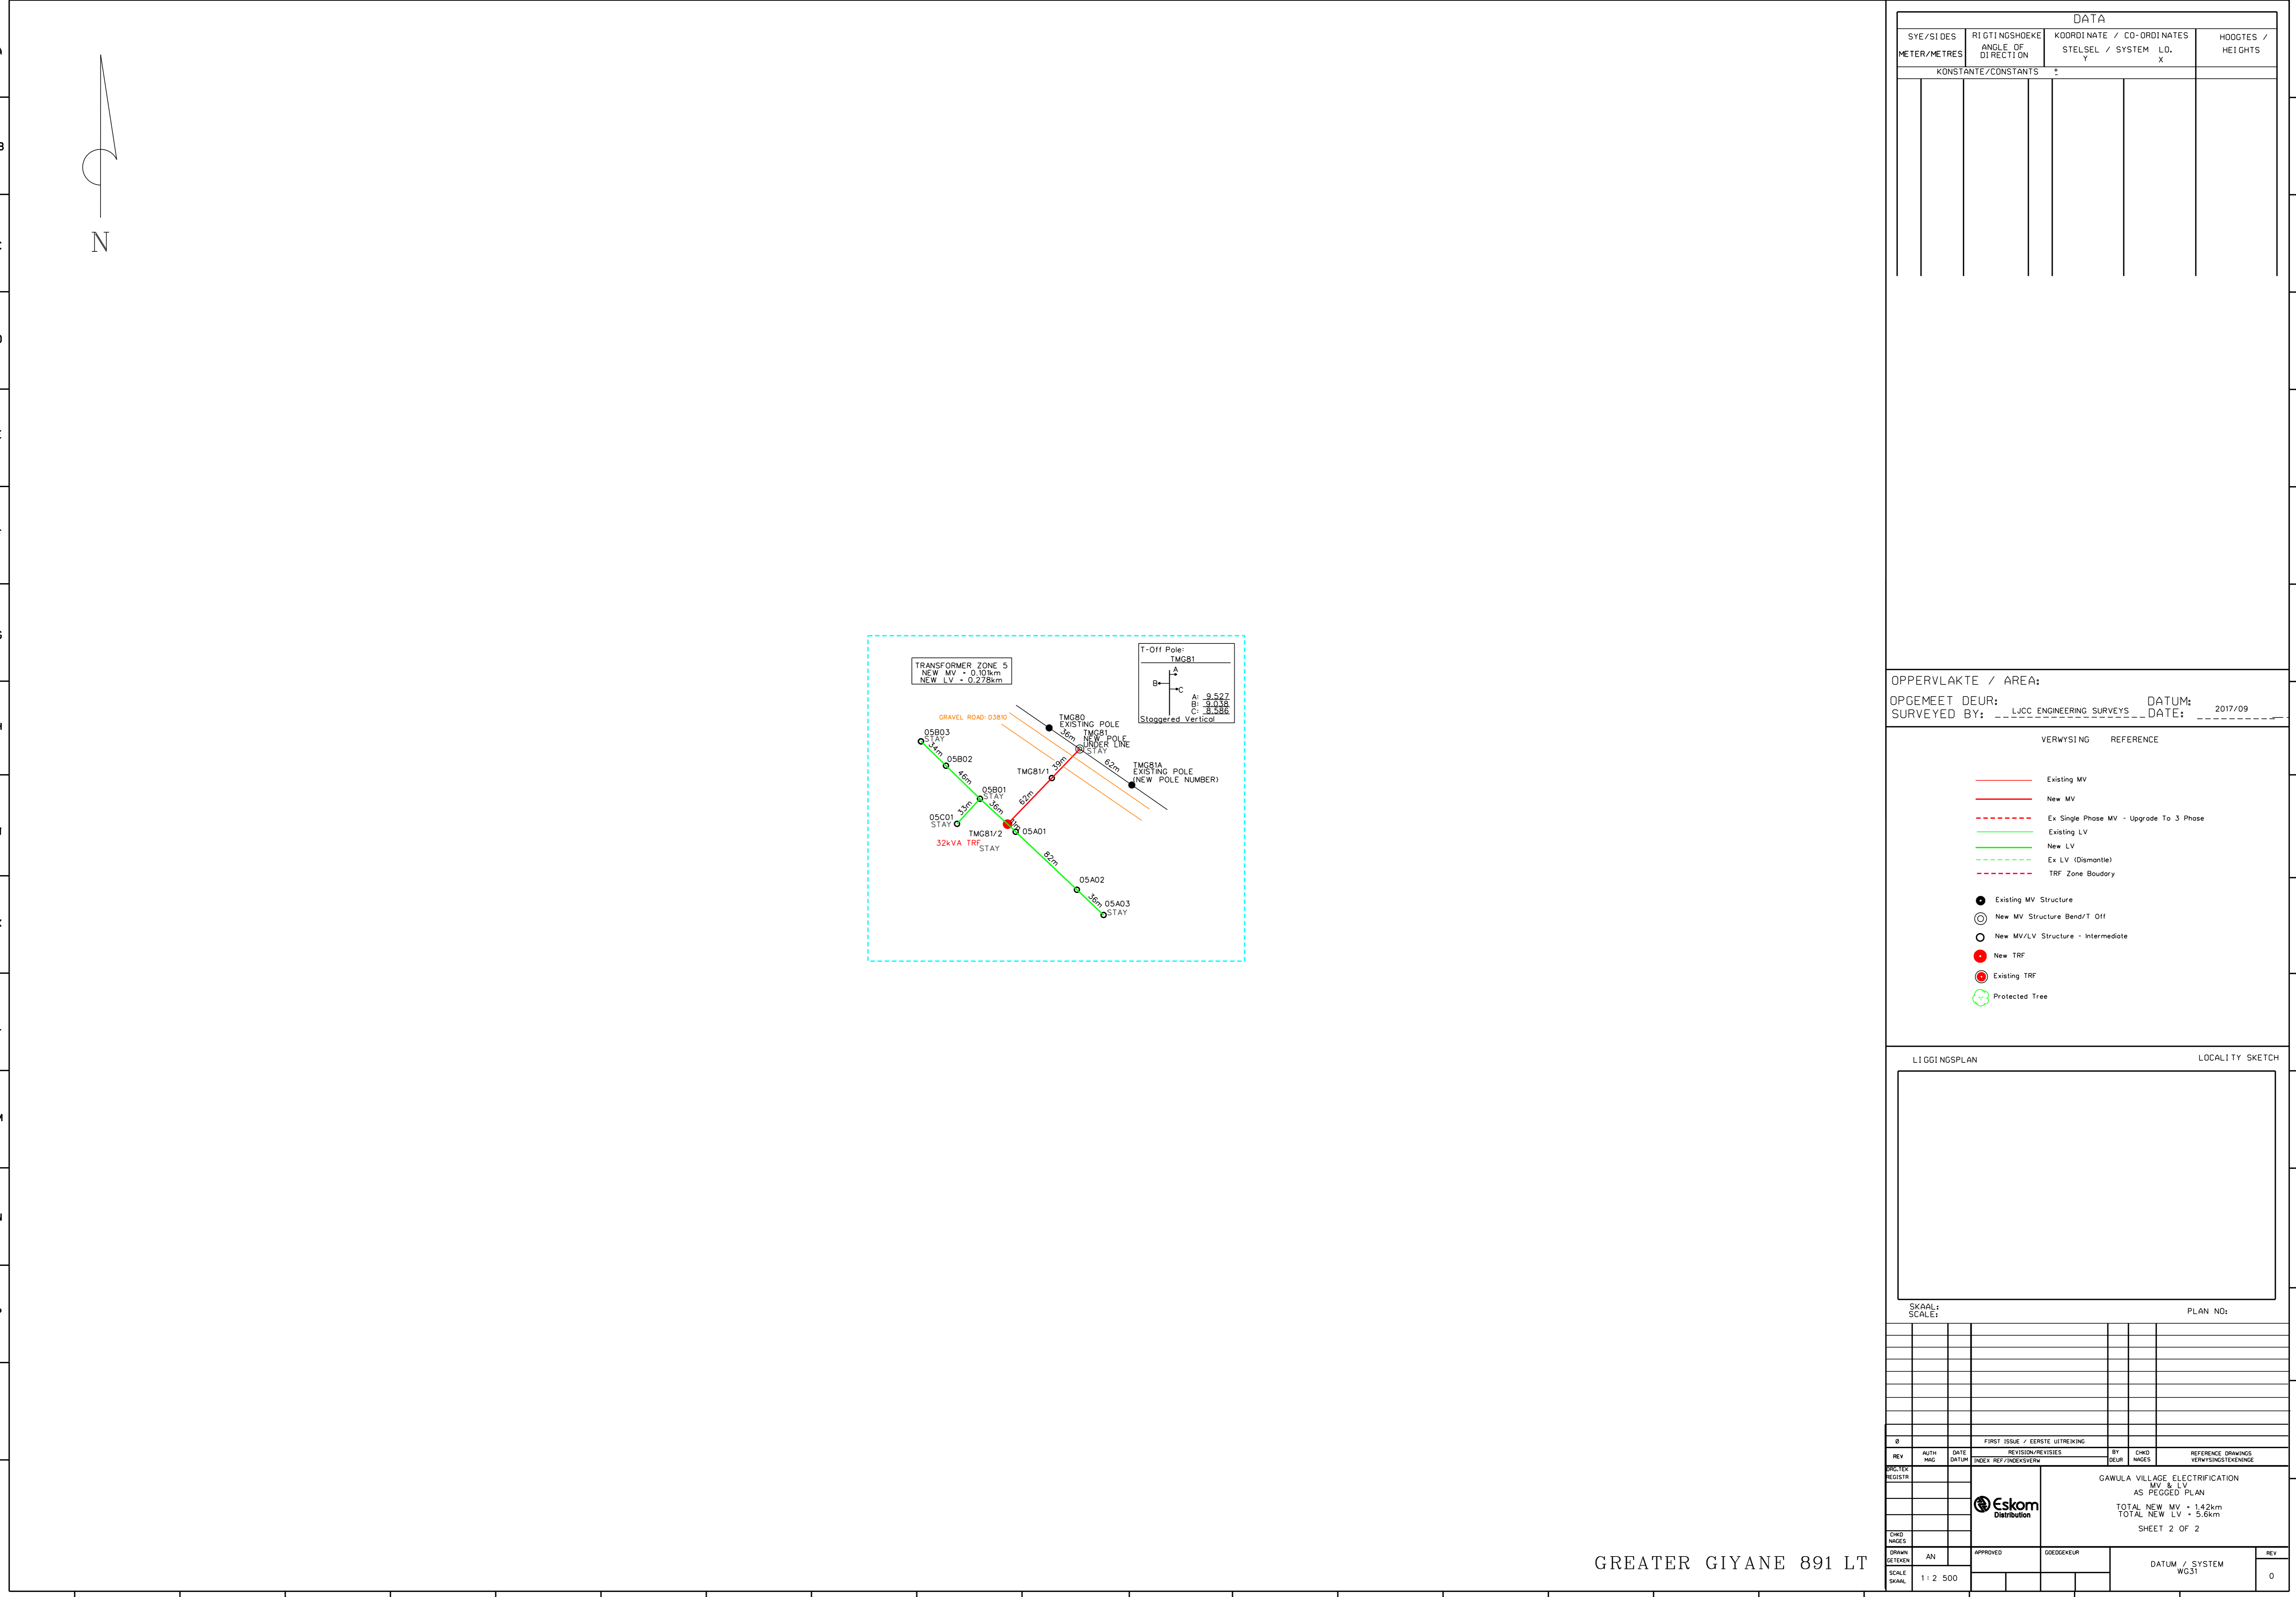


1 2 3 4 5 6 7 8 9 10 11 12 13 14 15 16 17 18 19 20 21 22

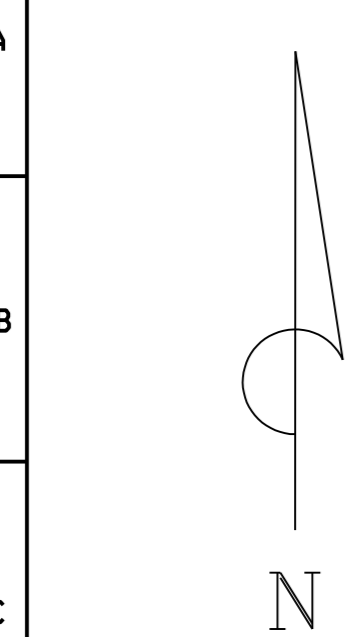

DATA				
SYE/SIDES METER/METRES	RIGTINGSHOEKE ANGLE OF DIRECTION	KOORDINATE / STELSEL Y	CO-ORDINATES / SYSTEM X	HOOGTES / HEIGHTS
KONSTANTE/CONSTANTS				

OPPERVLAKTE / AREA:
 OPGEMEET DEUR: LCC ENGINEERING SURVEYS
 SURVEYED BY: DATE: 2017/09

VERWYSING	REFERENCE
—	Existing MV
—	New MV
- - -	Ex Single Phase MV - Upgrade To 3 Phase
—	Existing LV
—	New LV
- - -	Ex LV (Diamond)
- - -	TRF Zone Boundary
●	Existing MV Structure
⊙	New MV Structure Band/T Off
○	New MV/LV Structure - Intermediate
●	New TRF
●	Existing TRF
⊙	Protected Tree

LIIGINGSPLAN LOCALITY SKETCH

SKAAL/ SCALE: PLAN NO:

REV	NO	DATE	BY	CHKD	REFERENCE DRAWINGS

GAWULA VILLAGE ELECTRIFICATION
 AS PEGGED PLAN
 TOTAL NEW MV - 1.42km
 TOTAL NEW LV - 5.6km
 SHEET 2 OF 2

APPROVED: _____
 DATE: _____
 SCALE: 1:2 500

DATUM / SYSTEM: WGS1984

GREATER GIYANE 891 LT

1 2 3 4 5 6 7 8 9 10 11 12 13 14 15 16 17 18 19 20 21 22