


Reference	19ESK01
	19/02/2019
Revision	00

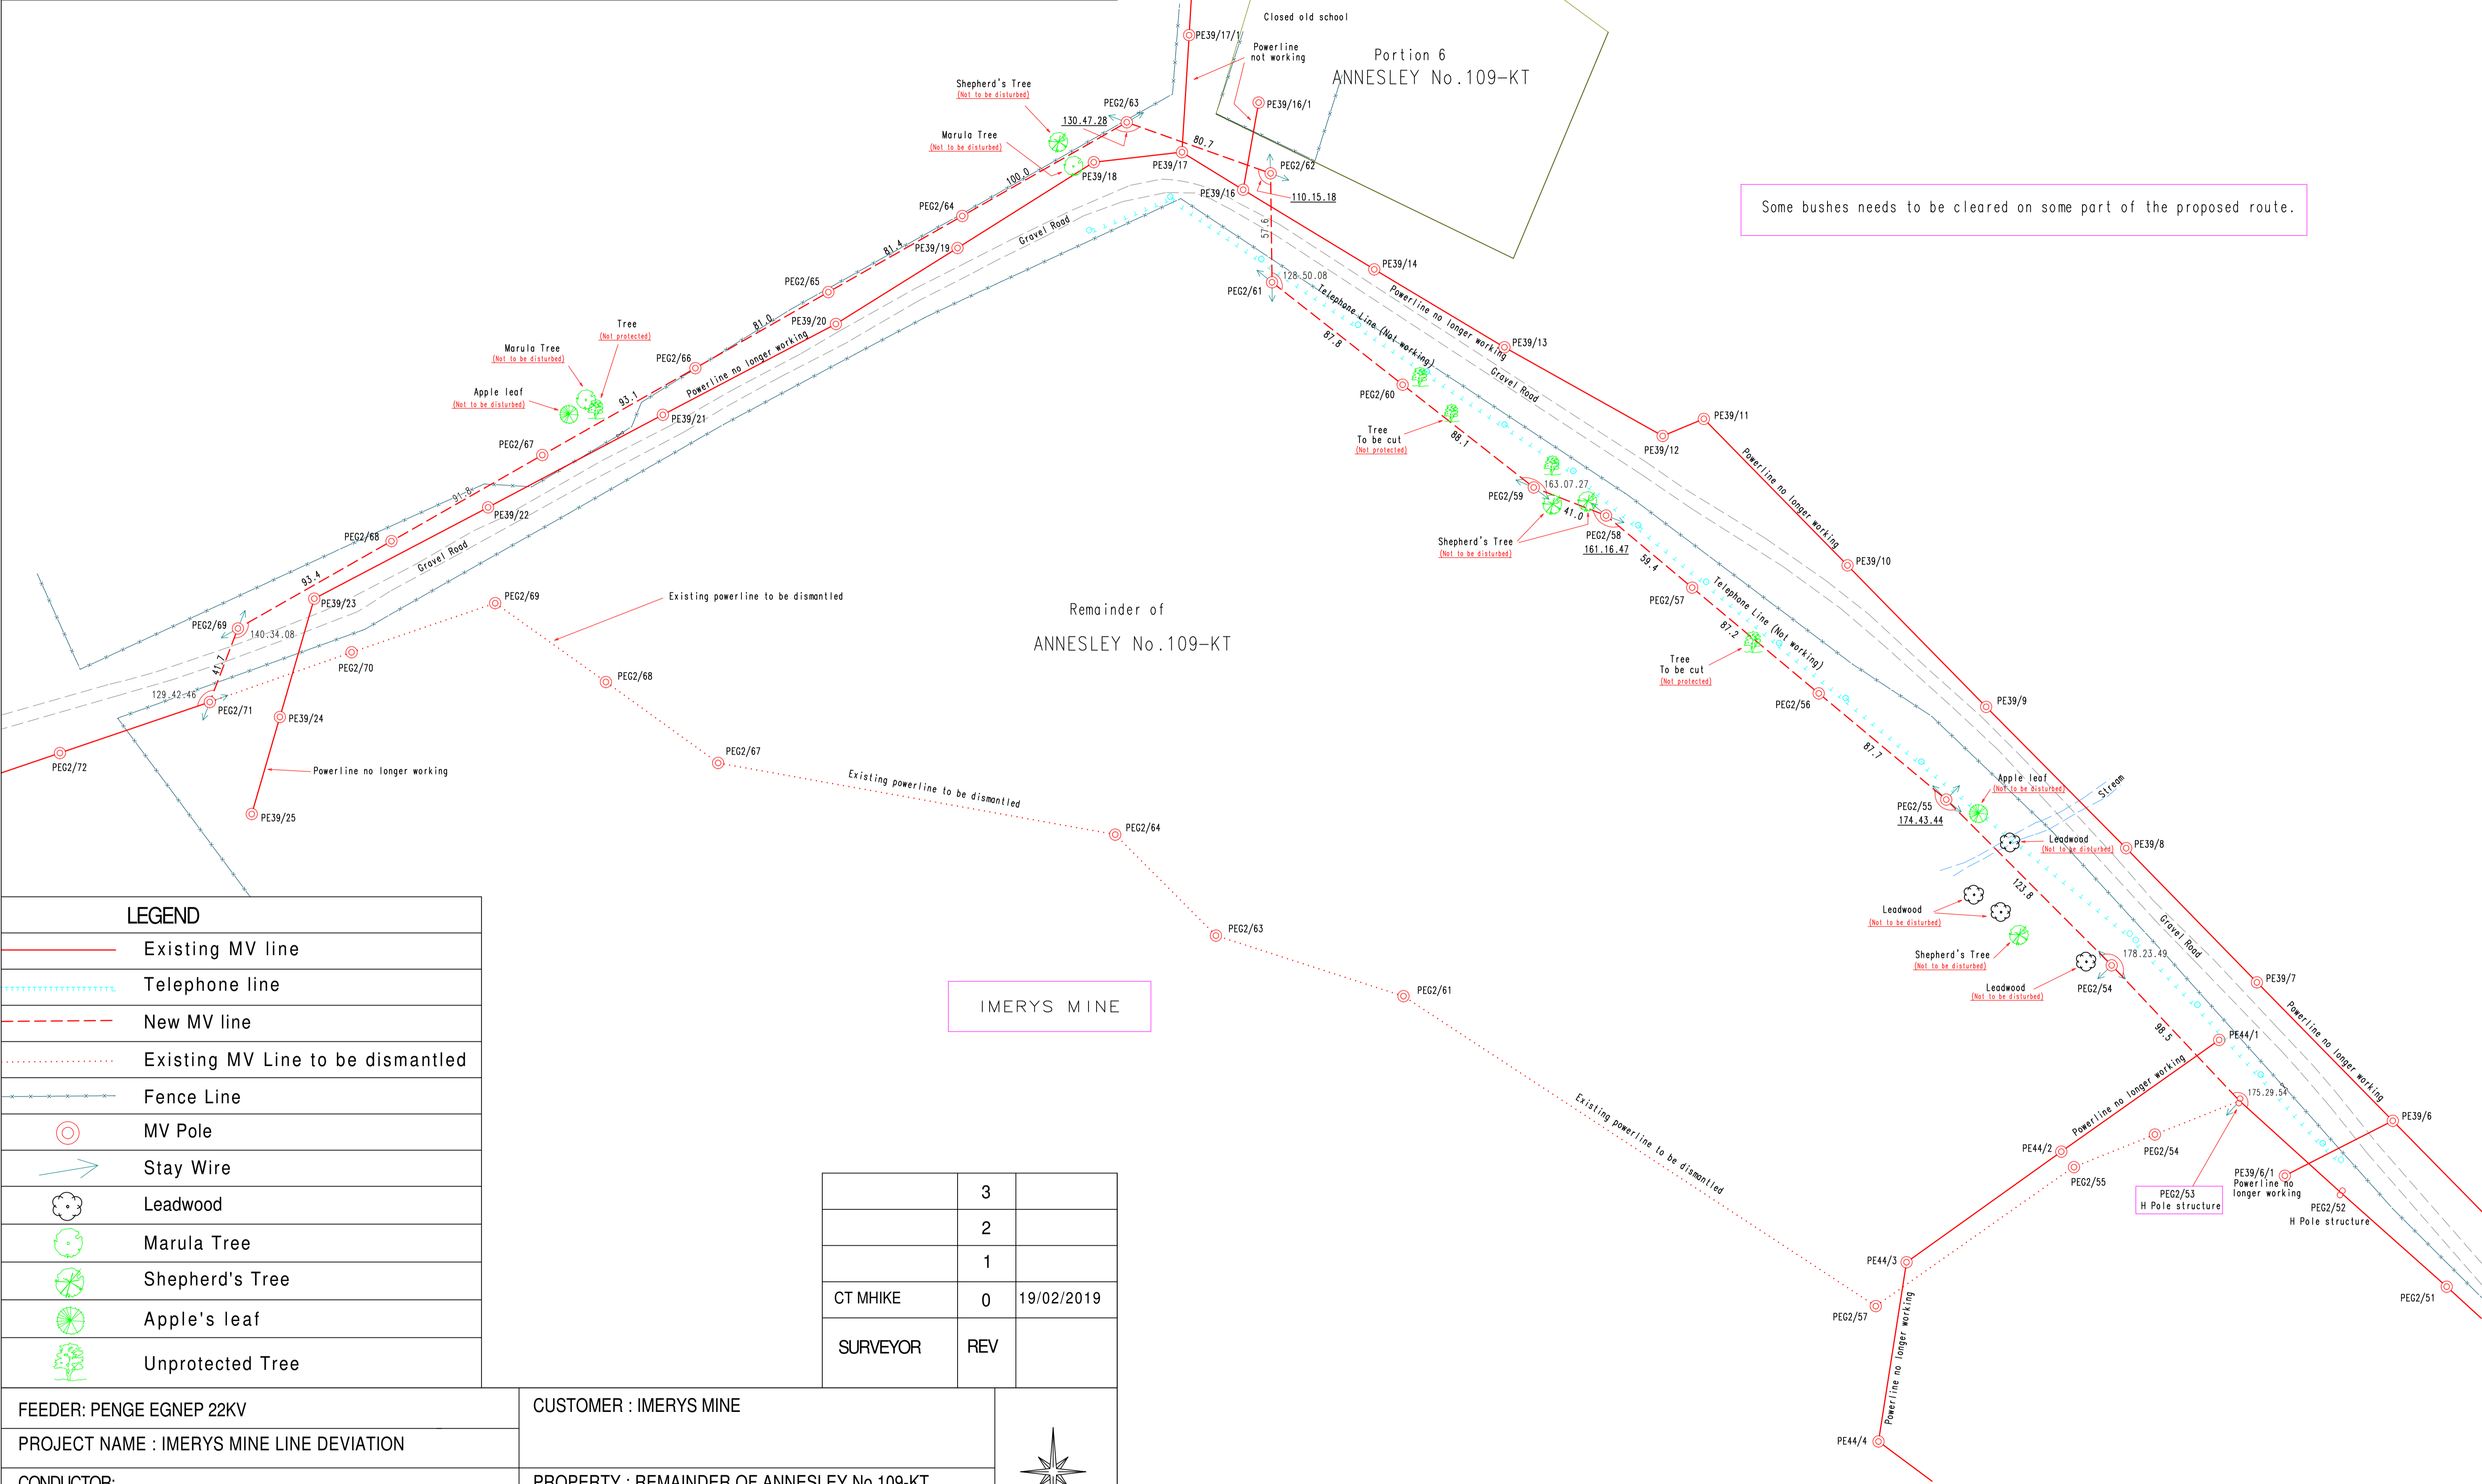

Some bushes needs to be cleared on some part of the proposed route.

IMERY'S MINE

LEGEND

	Existing MV line
	Telephone line
	New MV line
	Existing MV Line to be dismantled
	Fence Line
	MV Pole
	Stay Wire
	Leadwood
	Marula Tree
	Shepherd's Tree
	Apple's leaf
	Unprotected Tree

	3	
	2	
	1	
CT MHIKE	0	19/02/2019
SURVEYOR	REV	

FEEDER: PENGE EGNEP 22KV	CUSTOMER : IMERY'S MINE	
PROJECT NAME : IMERY'S MINE LINE DEVIATION	PROPERTY : REMAINDER OF ANNESLEY No.109-KT	
CONDUCTOR:	CONTACT DETAILS : 060 983 0202	
LENGTH OF LINE : 1,39KM	SCALE : 1 : 1600 (A1)	
SURVEYOR : MM GEOMATICS (PTY) LTD	PAGE : 1 of 1	
DRAUGHTSPERSON : C.T MHIKE		

