


PORTION 3
GAMABOT No. 733 - H.N.

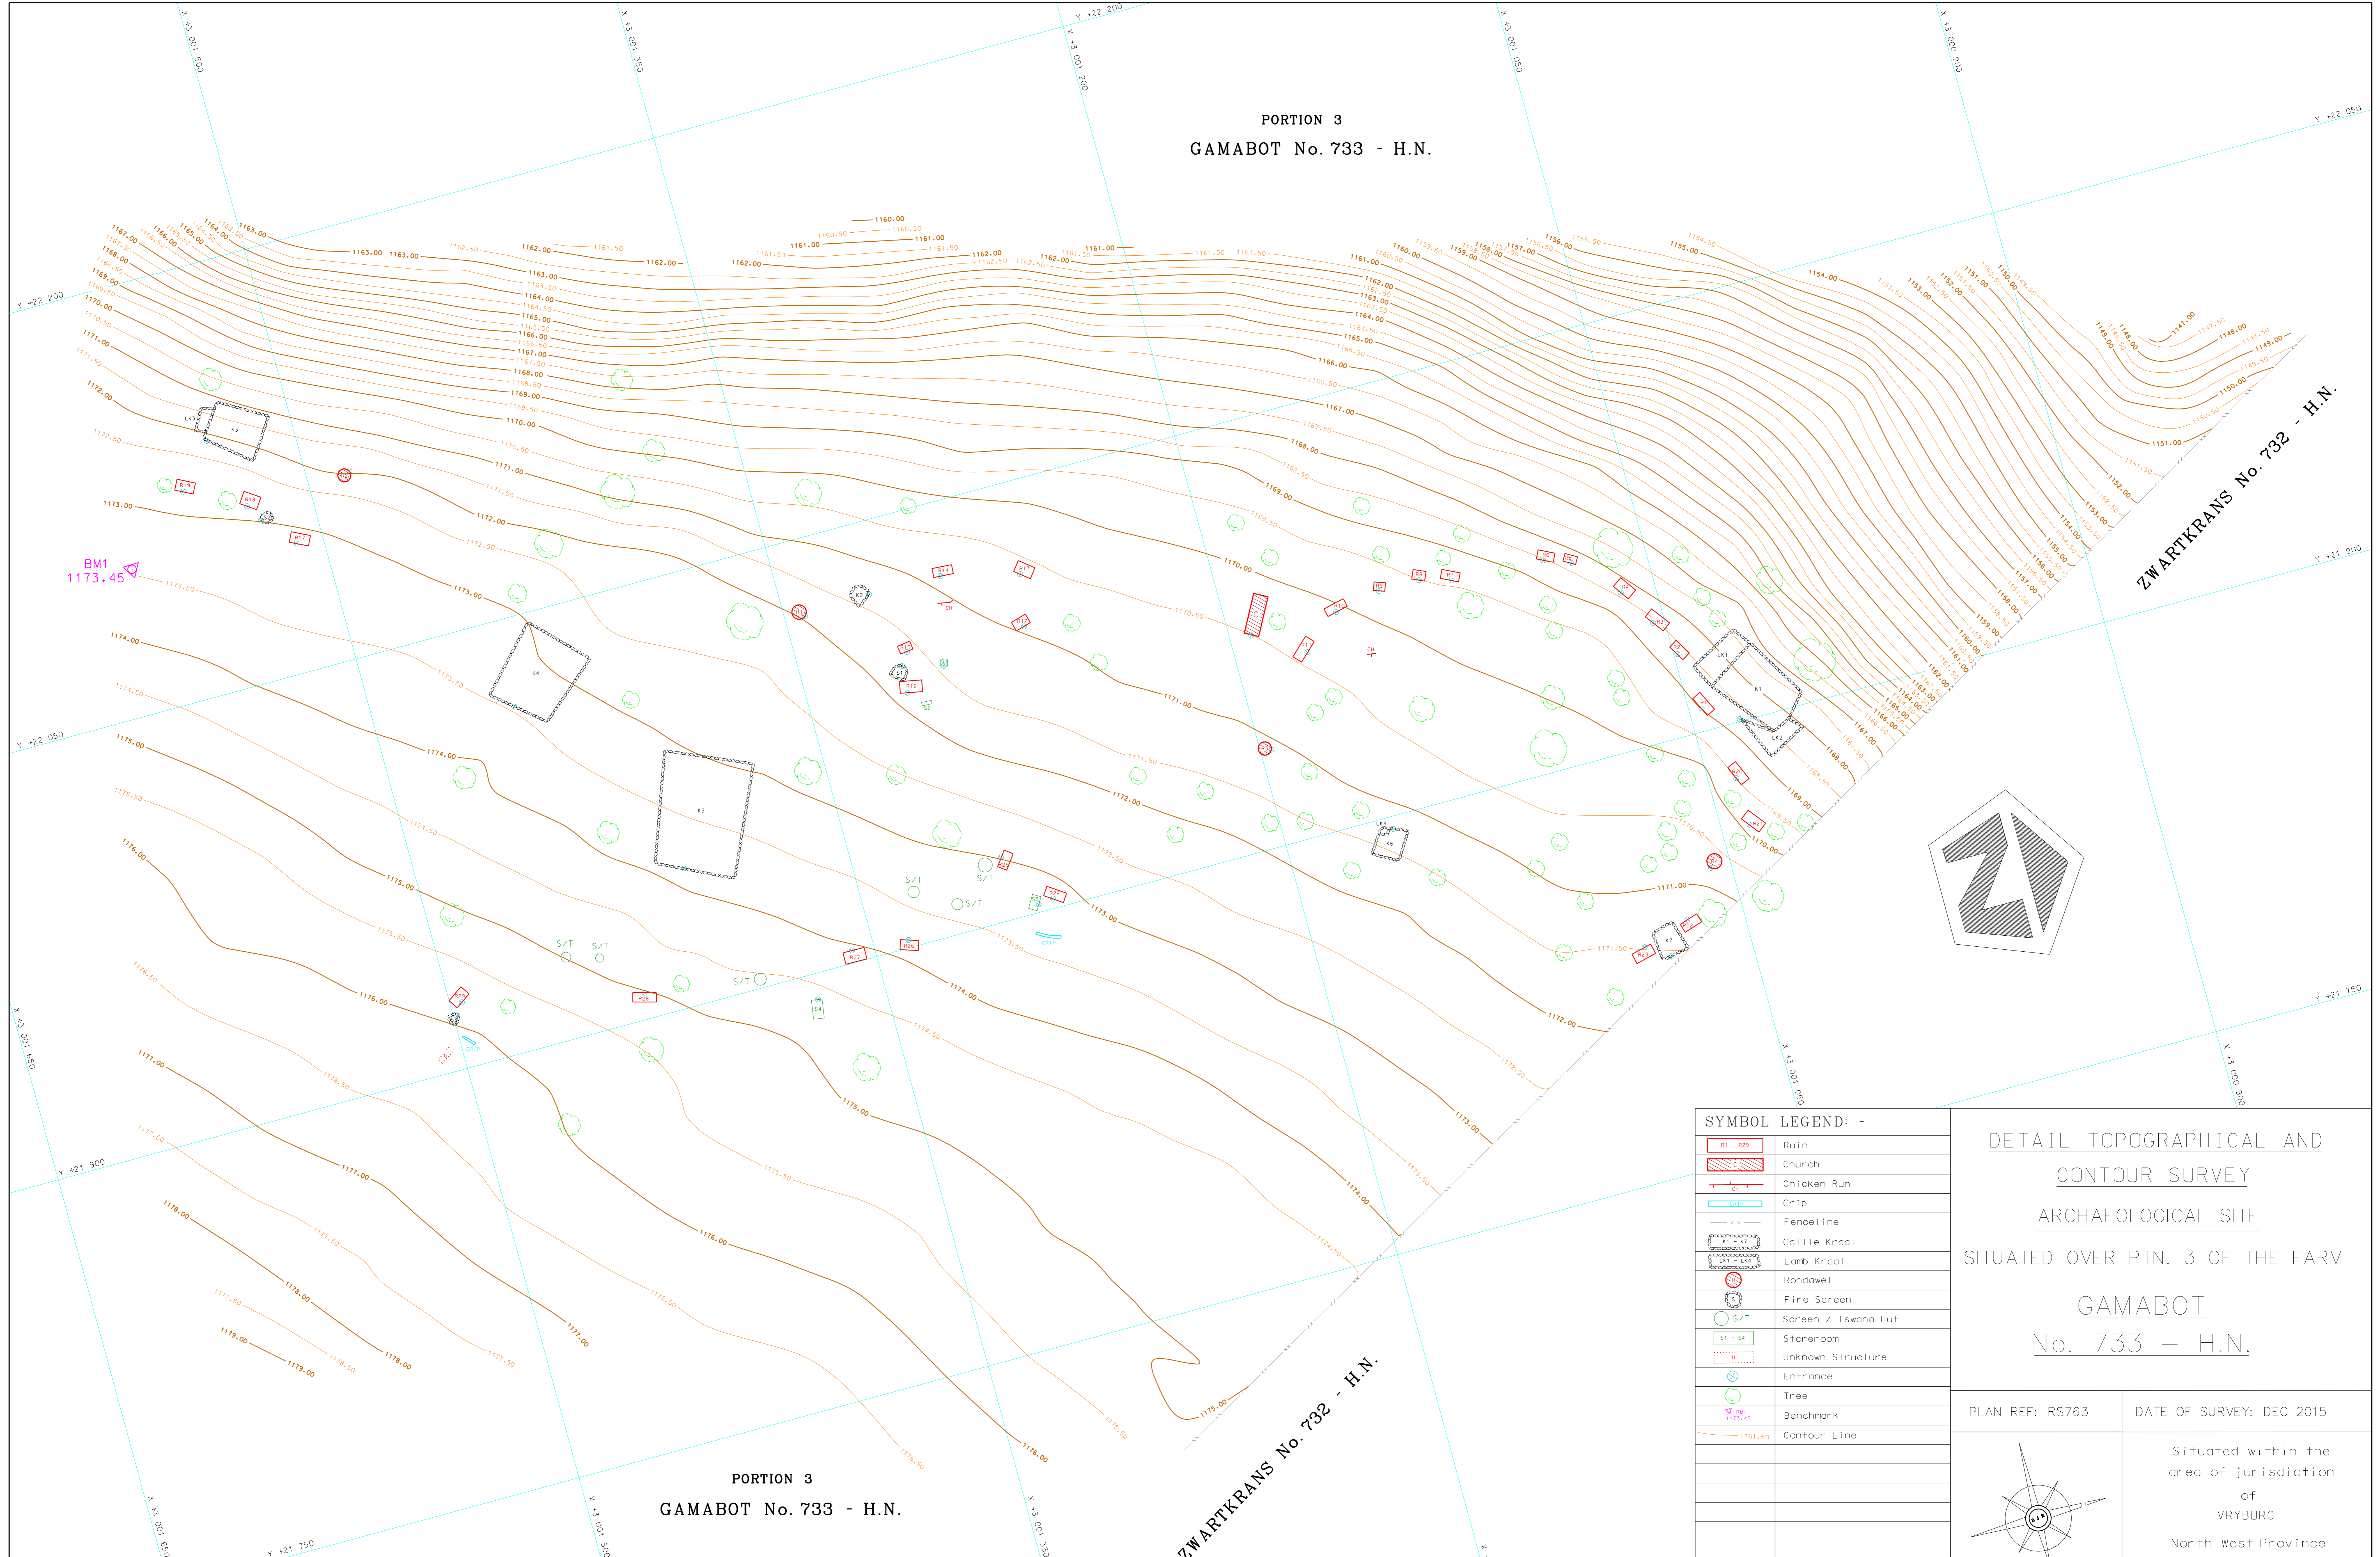


Notes : -
 1. Grid System is based on South African WGS 84 System Central Meridian 25 Degrees East.
 2. Elevations are based on Mean Sea Level and are shown at 0,50m contour intervals.

SYMBOL LEGEND: -

	Ruin
	Church
	Chicken Run
	Crip
	Fenceline
	Cattle Kraal
	Lamb Kraal
	Rondawel
	Fire Screen
	Screen / Tswana Hut
	Stareroom
	Unknown Structure
	Entrance
	Tree
	Benchmark
	Contour Line


DETAIL TOPOGRAPHICAL AND
 CONTOUR SURVEY
 ARCHAEOLOGICAL SITE
 SITUATED OVER PTN. 3 OF THE FARM
GAMABOT
 No. 733 - H.N.

PLAN REF: RS763 DATE OF SURVEY: DEC 2015

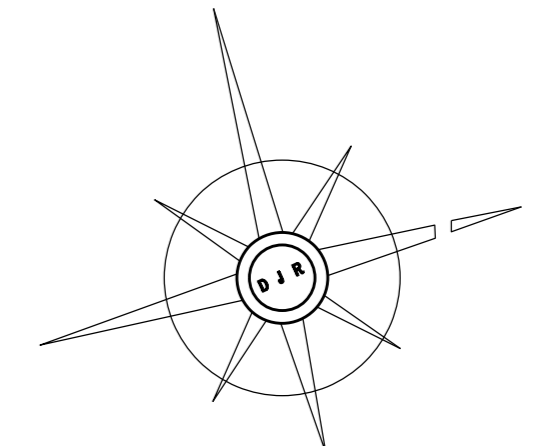

Situated within the
 area of jurisdiction
 of
VRYBURG
 North-West Province

Surveyed and Compiled by :-
 D.J.R. Strydom
 Professional Land Surveyor PLS 1137
 Tel: (012) 751 7581
 Cell: 074 111 2923
 Fax: 086 655 3845
 e-Mail: rstrydom@vodamail.co.za

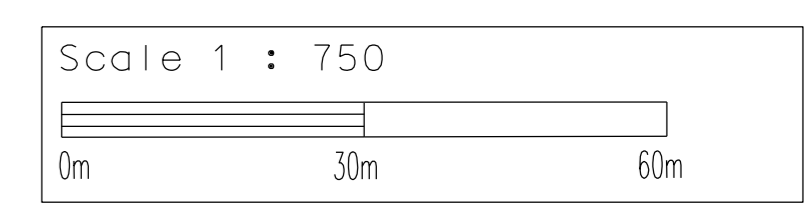

Benchmark Co-ordinate List System: WG 25

NAME	Y	X	ELEVATION
BM1	22101.404	3001568.080	1173.450