


to SHEET 11

SCATTERED LOW THORN BUSH
THROUGHOUT ENTIRE PROPOSED LINE

KURUMAN RESERVE 690-HM

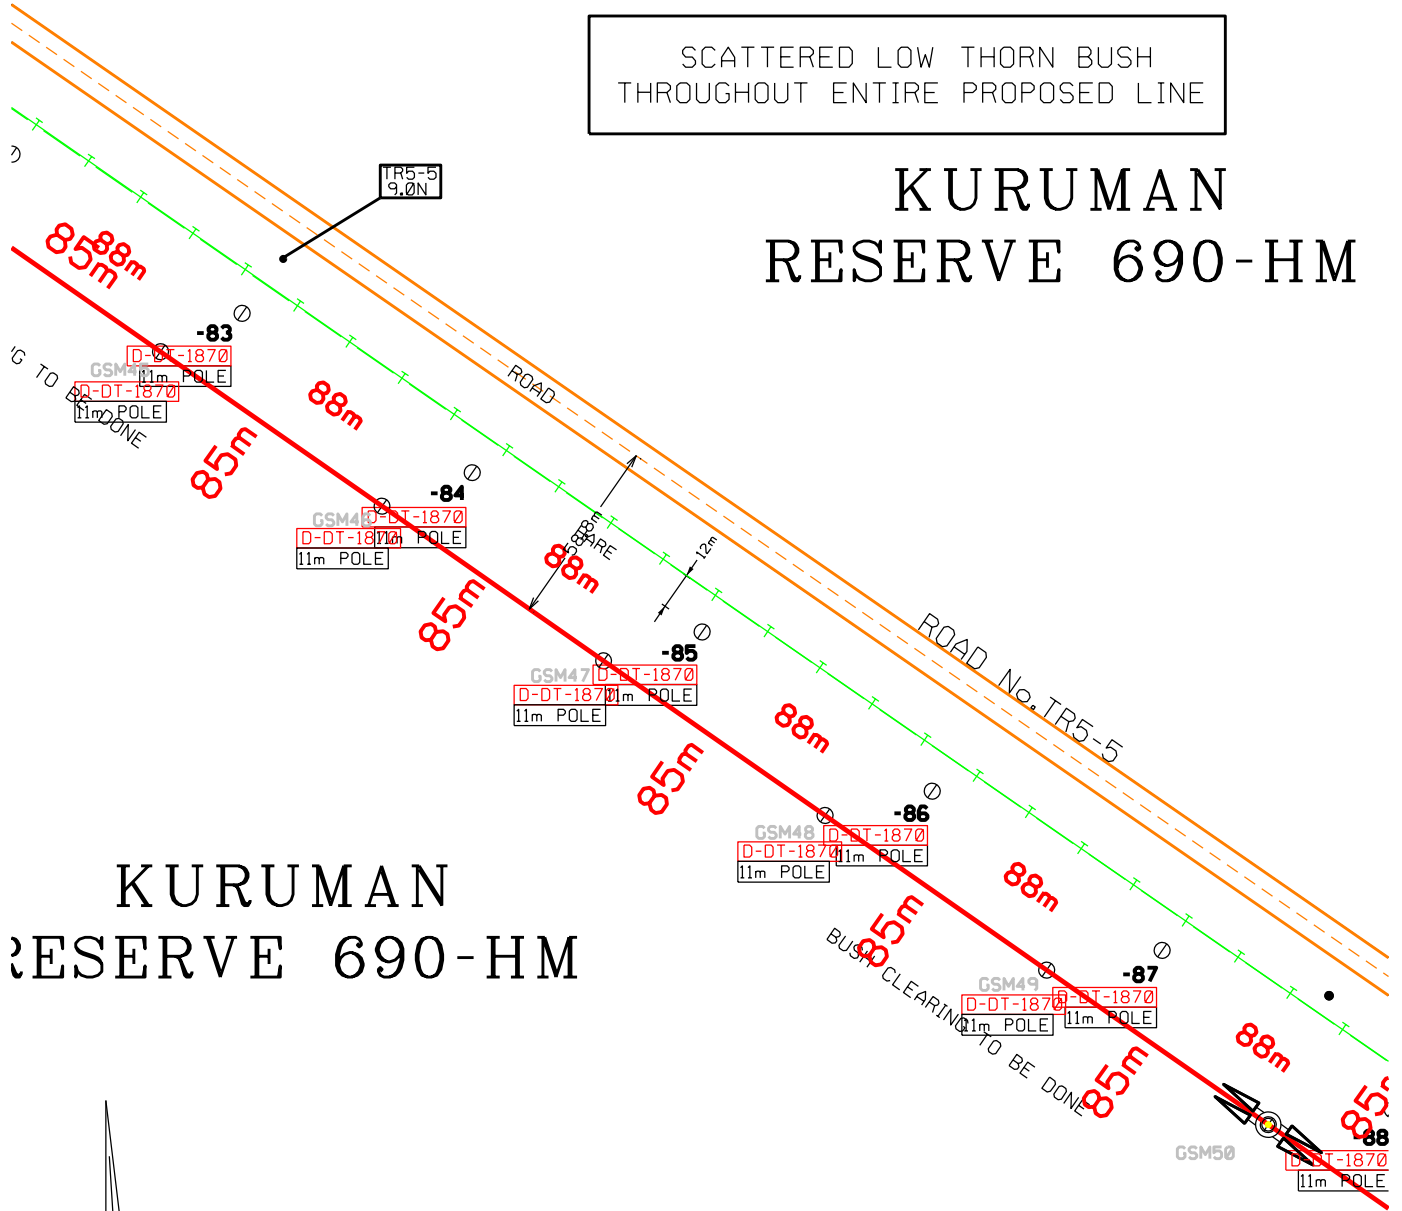

KURUMAN RESERVE 690-HM

KURUMAN 690

PROTECTED TREE
to SF

