



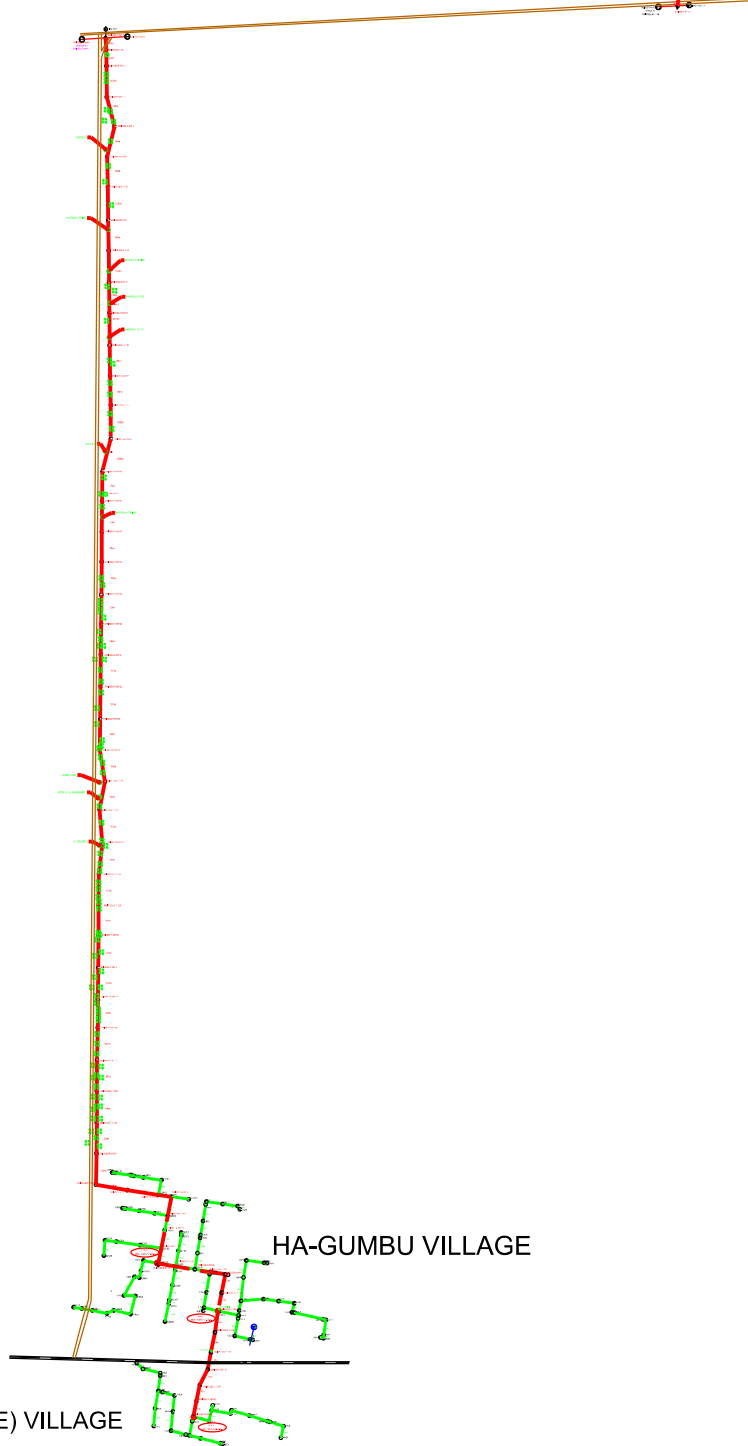

# HA-GUMBU VILLAGE

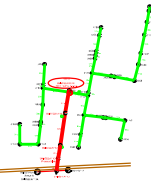

LWAPOU (MUKUNUNDE) VILLAGE

HA-GUMBU VILLAGE

DISTRIBUTION  
ENGINEERING  
NORTHERN REGION  
LAND DEVELOPMENT



P.O. BOX 3499  
PIETERSBURG 0700  
TEL. (015)299 0525  
FAX. (015)295 7550

<b>FEEDER:</b>	MASISI 22KV	<b>CUSTOMER:</b>	ESKOM
<b>PROJECT NO:</b>	GUMBU ELECTRIFICATION PEGGING	<b>PROPERTY:</b>	GUMBU VILLAGE
<b>CONDUCTOR:</b>		LWAPOU VILLAGE	
<b>LENGTH OF LINE:</b>	New LV line = 4,728.5 New MV line = 4,634	<b>COMPILATION:</b>	2015/08/21
<b>SURVEYOR:</b>	BALOYI M.I	<b>SCALE:</b>	
<b>DRAUGHTSPERSON:</b>	BALOYI M.I	<b>PAGE:</b>	<u>1</u> OF <u>1</u>