




ENGINEERING SURVEY DESIGN DRAWING

Reference	CAD-Line Survey-LOU
Effective Date	15/10/2015
Revision	01

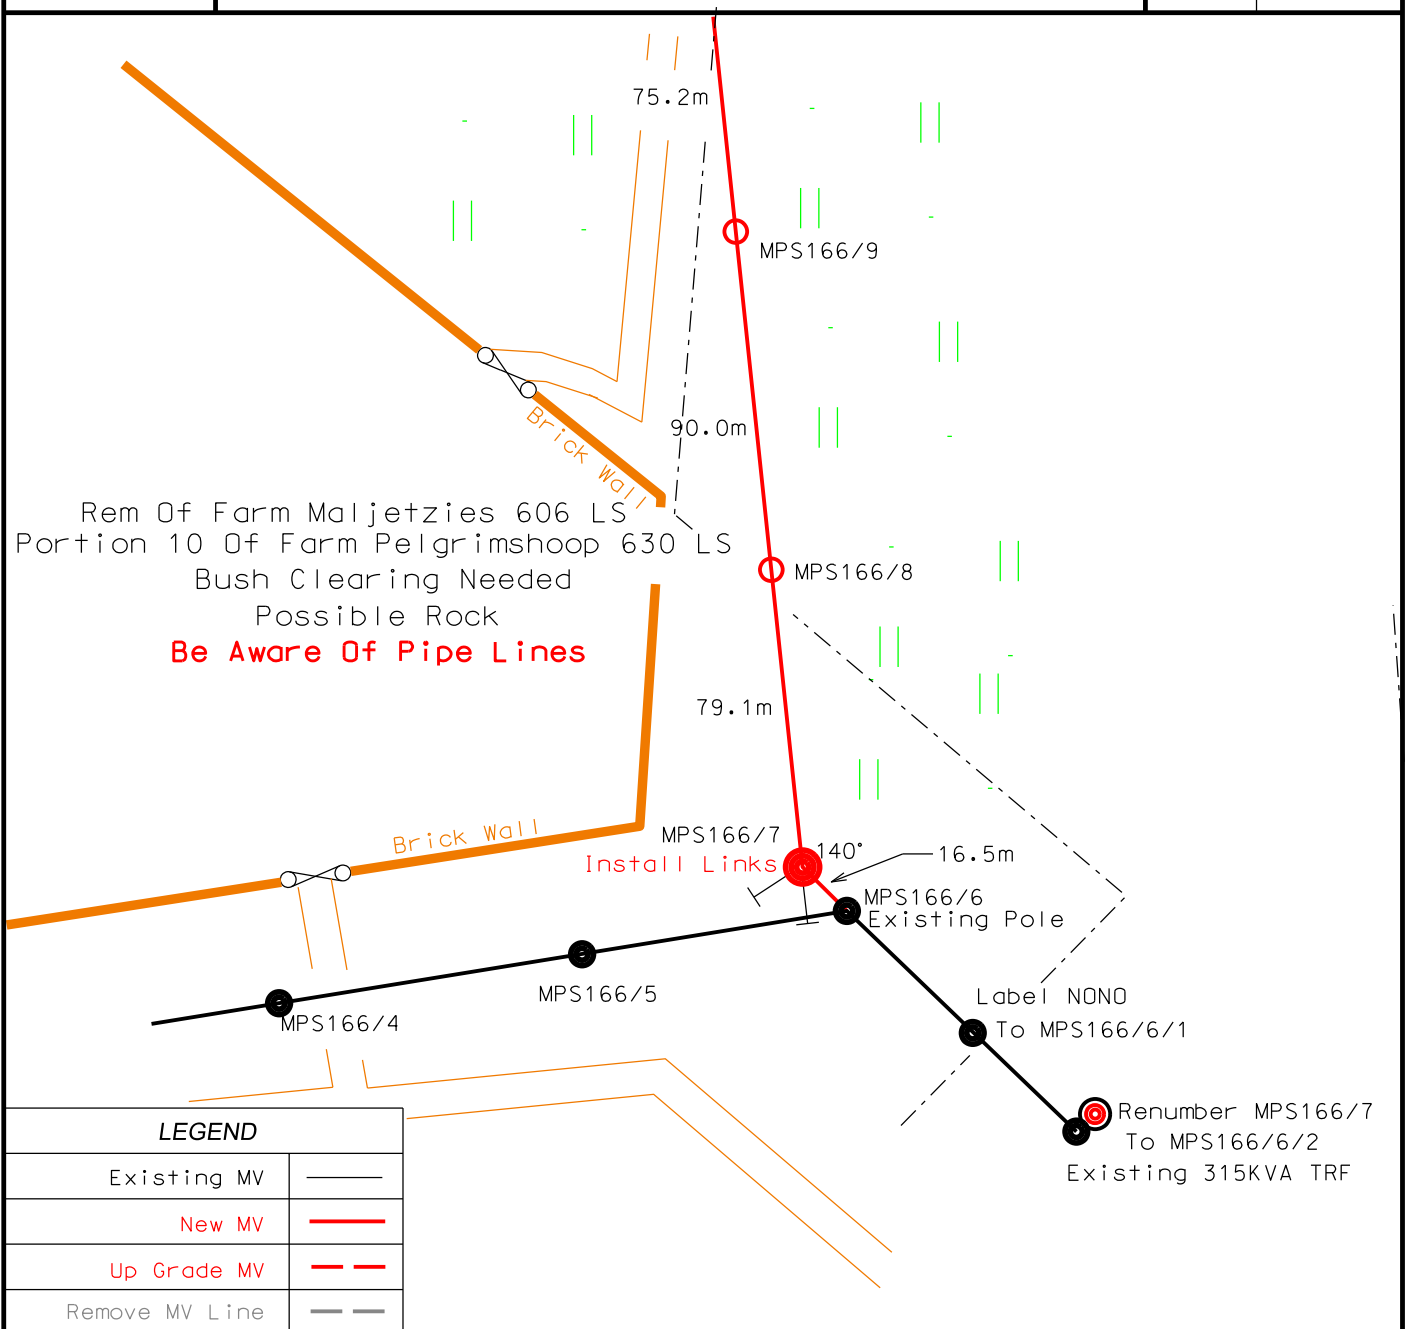

LEGEND

Existing MV	—
New MV	—
Up Grade MV	—
Remove MV Line	---
Existing Trfr	●
New Trfr	●
Existing MV Pole	●
New MV Pole	○
Stay	├
Strut	└

9.12m	3	
8.51m	2	
8.11m	1	
JA Mallam	0	14/03/2019
SURVEYOR	REV	SURVEY DATE

FEEDER:	PERSKEBULT 11kV
PROJECT NO:	H04-3058_G5
CONDUCTOR:	
LENGTH OF LINE:	0.504 km
SURVEYOR:	EngSurv
DRAUGHTSPERSON:	JA Mallam

CUSTOMER:	H04-3058_G5_Bloodriver_Pol-Munic
PROPERTY:	Rem Of Farm Maljetzies 606 LS Portion 10 Of Farm Pelgrimshoop 630 LS
CONTACT DETAILS	015 298 8306
SCALE:	1:2000
PAGE:	1 of 1

N

THIS DRAWING IS THE PROPERTY OF ESKOM
Disclaimer: Eskom is not responsible for any errors displayed on this drawing

Rem Of Farm Maljetzies 606 LS
Portion 10 Of Farm Pelgrimshoop 630 LS

Bush Clearing Needed

Possible Rock

Be Aware Of Pipe Lines

