


NYAMASAAN 647 JU

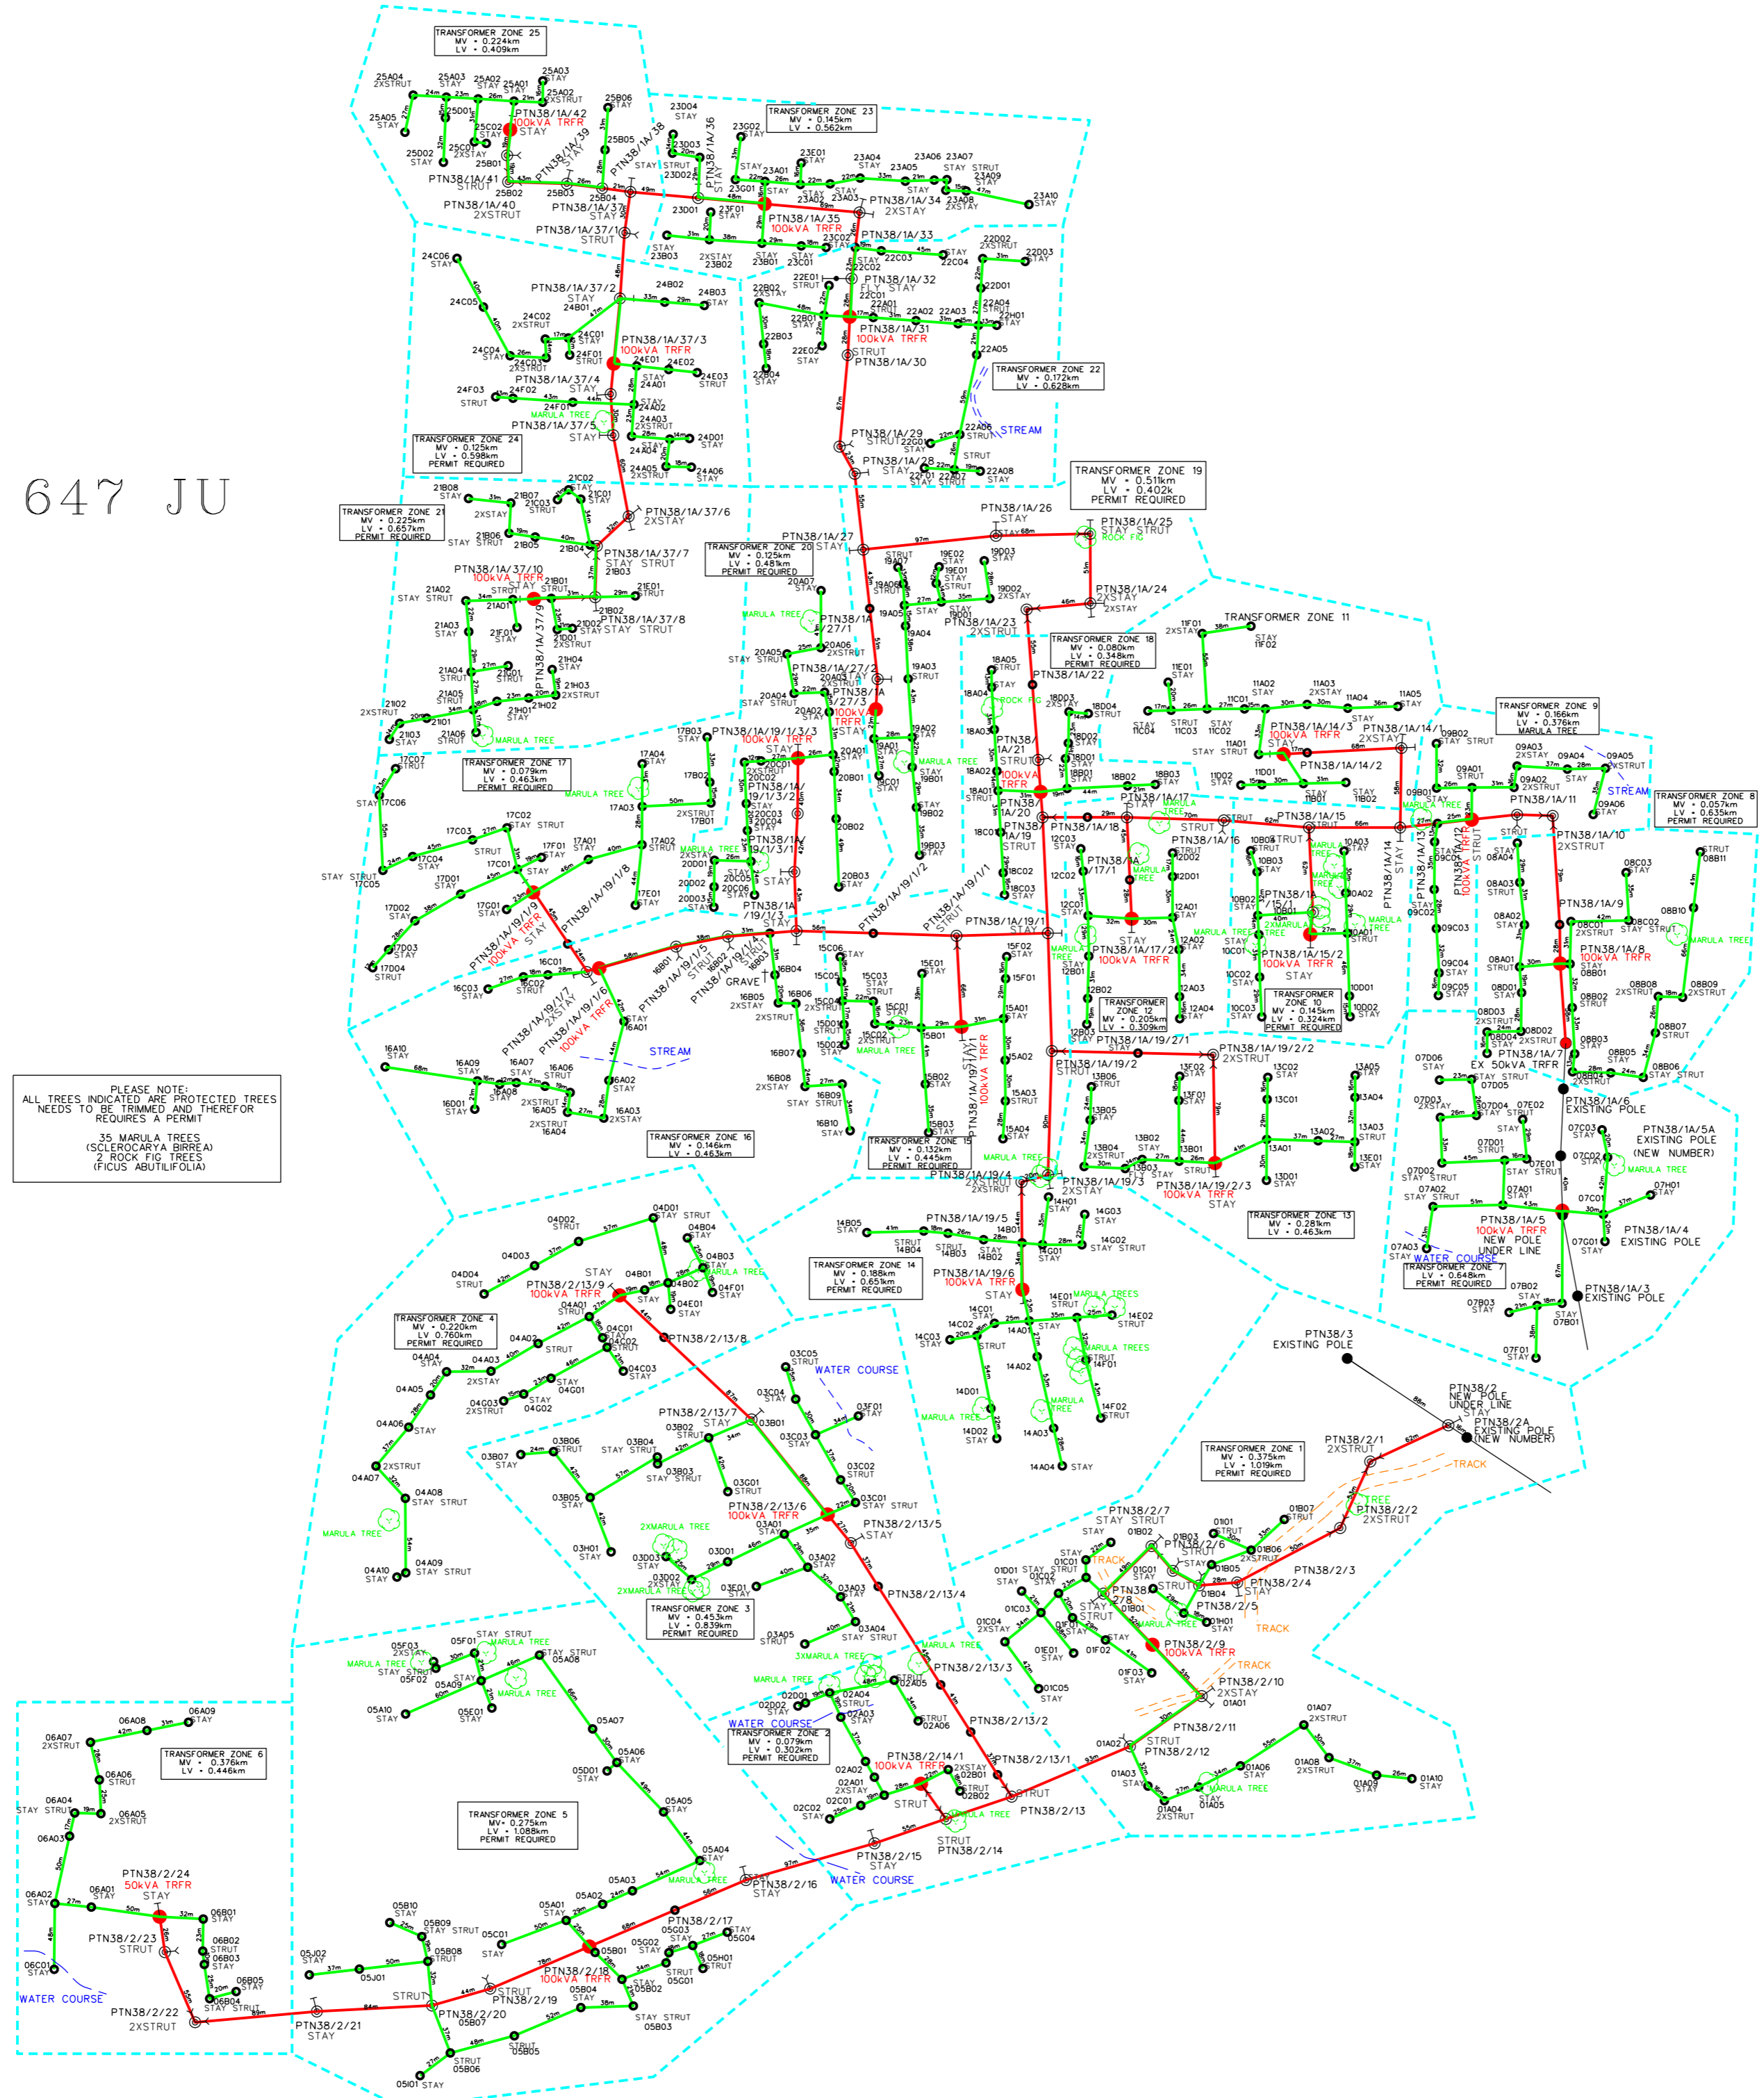

PLEASE NOTE:
ALL TREES INDICATED ARE PROTECTED TREES
NEEDS TO BE TRIMMED AND THEREFORE
REQUIRES A PERMIT

35 MARULA TREES
(SCLEROCARYA BIRREA)
2 ROCK FIG TREES
(FICUS ABUTILIFOLIA)

DATA			
SYE/SIDES METER/METRES	RIGTINGSHOEKE ANGLE OF DIRECTION	KOORDINATE / CO-ORDINATES STELSEL / SYSTEM L.O. Y X	HOOGTES / HEIGHTS
KONSTANTE /CONSTANTS			

OPPERVLAKTE / AREA:
OPGEMEET DEUR: LCC ENGINEERING SURVEYS
SURVEYED BY: DATE: 2018/03

VERWYSING REFERENCE

- Existing MV
- New MV
- - - Ex Single Phase MV - Upgrade To 3 Phase
- Existing LV
- New LV
- - - Ex LV (Dismantle)
- - - TRF Zone Boundary

- Existing MV Structure
- ⊙ New MV Structure Bend/T Off
- New MV/LV Structure - Intermediate
- New TRF
- Existing TRF
- Protected Tree

LI GINGSPLAN LOCALITY SKETCH

SCALE: PLAN NO:

REV	DATE	INDEX REF/INDEXVERW	REVISION/REVISE	BY	CHKD	REFERENCE DRAWINGS

HILLARIA VILLAC ELECTRICIFICATION
AS PEGGED PLAN
SHEET 1 OF 1
TOTAL NEW MV = 5.18km
TOTAL NEW LV = 14.13km
PERMIT REQUIRED
45 MARULA TREES TRIM (SCLEROCARYA BIRREA)
2 ROCK FIG TRIM (FICUS ABUTILIFOLIA)

APPROVED: DATE: 2018/03

SCALE: 1:2 500 DATUM / SYSTEM: WG31