


Homu Pegging Spanplan3

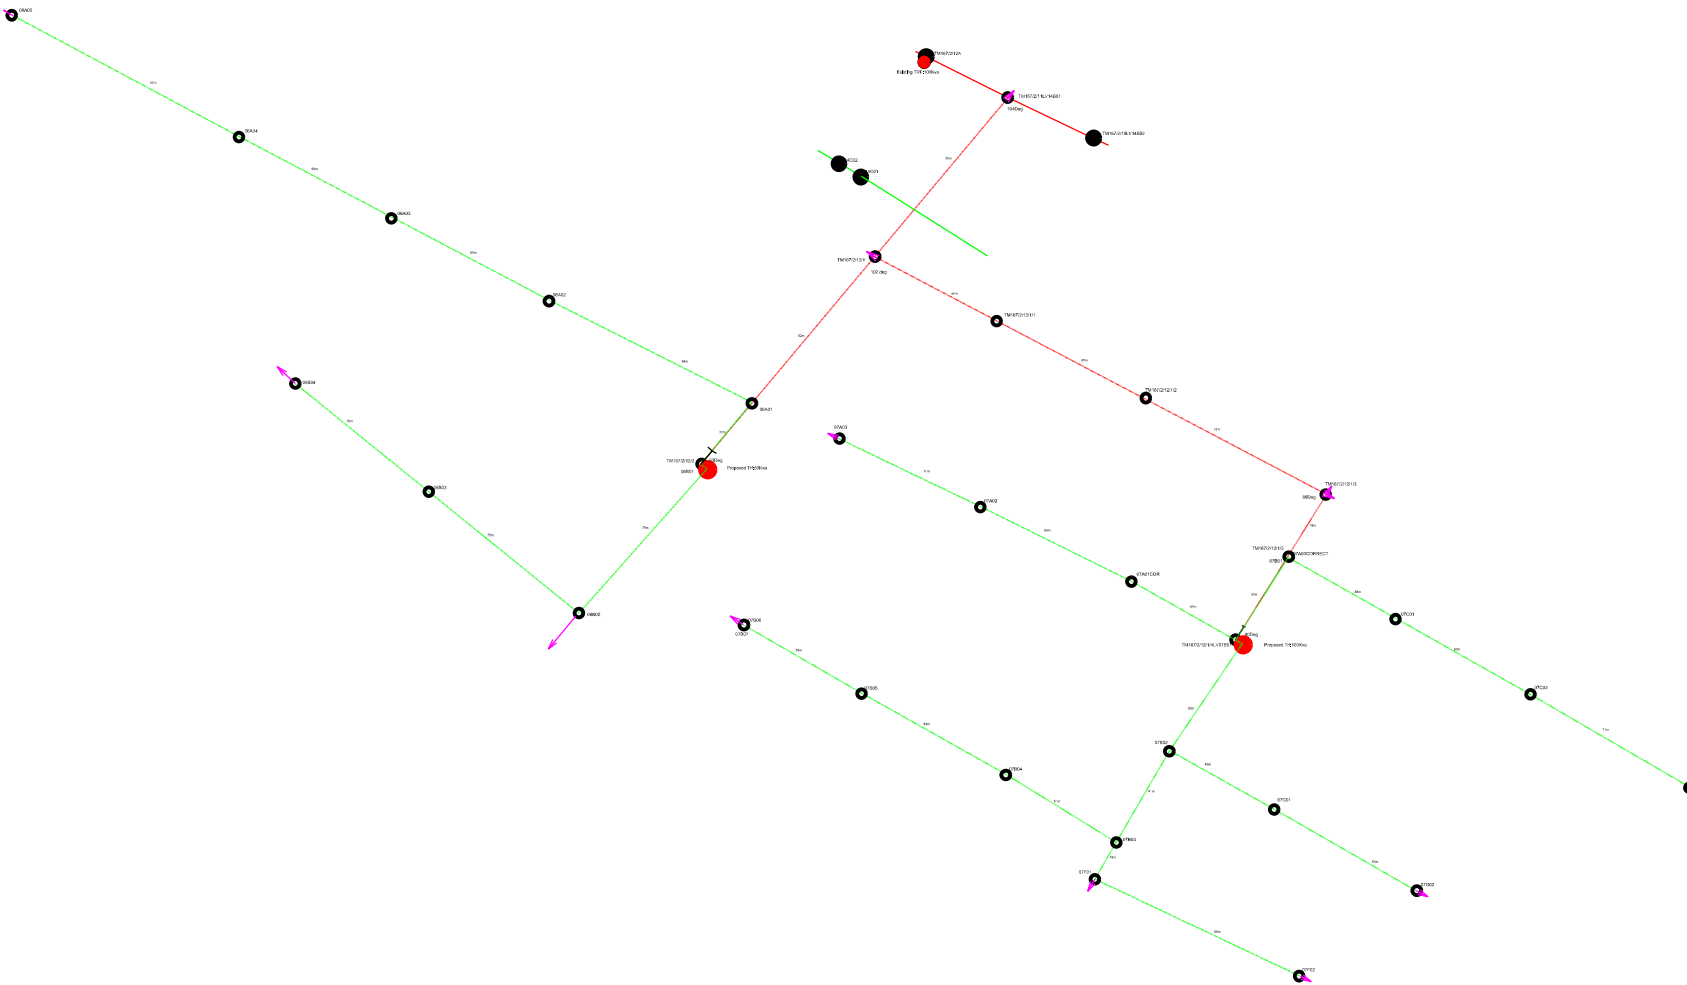

DATA			
SYS./SIDES METER/METRES	RIGTINGSHOEK ANGLE OF DIRECTION	KOORDINATE / CO-ORDINATES STELSEL / SYSTEM Y X	HOOGTES / HEIGHTS
KONSTATE/CONSTANTS			

OPPERVLAKTE / AREA:
 OPGEMEET DEUR: _____ DATUM: _____
 SURVEYED BY: _____ DATE: _____

<p>VIRALINE 400-33KV ENKEL PAAL KONSTRUKSIE KABELS SECURITEITSDOMEINING KAMP EN ANDER DRADIE PIEPYNE TELEFONIE GEBOEUE HEK SANTERFOM BOORGAT RESERVOIR LAMPSTAFEL SPRINKELER HAAR (BEREPT) STABILISERIE TERMS ONDERWEGDELIKSGRENS HOOPLAGSGRENS TERRAIN SENE TUITSGRENS UITORANING HELICOPTER LANDINGSREKHEIN</p>	<p>VERYSING REFERENCE</p>	<p>POWER LINES 400-33KV SINGLE POLE CONSTRUCTION CABLE SECURITY FENCE CAMP AND OTHER FENCES PIPE LINES TELEPHONE LINES BUILDINGS DATE WATER TANK BORE HOLE RESERVOIR LAMP POST LIGHT FIRE EXTINGUISHER MULL (LABEL) STEELING SUBDIVISION BOUNDARY MAIN FARM BOUNDARY SITE SERVICE BOUNDARY EXCAVATIONS HELIPAD</p>
---	---------------------------	--

LIGGINGSPAN PLAN LOCALITY SKETCH

Homu Pegging
 Drawing: K Mudau
 MV LINE: 1411m
 LV LINE: 4928m
 Cell No:076 776 2523

NO	DATE	DESCRIPTION	BY	DATE

SKAAL / SCALE: _____ PLAN NO: _____

--	--	--	--

FIRST ISSUE / DATE REVIEWING: _____
 REVISIONS / DATE REVIEWING: _____
 REFERENCE DRAWING: _____

ESKOM
 SOUTH AFRICA

APPROVED: _____
 DRAWN: _____
 CHECKED: _____
 DATE: _____