


Homu Pegging Spanplan4

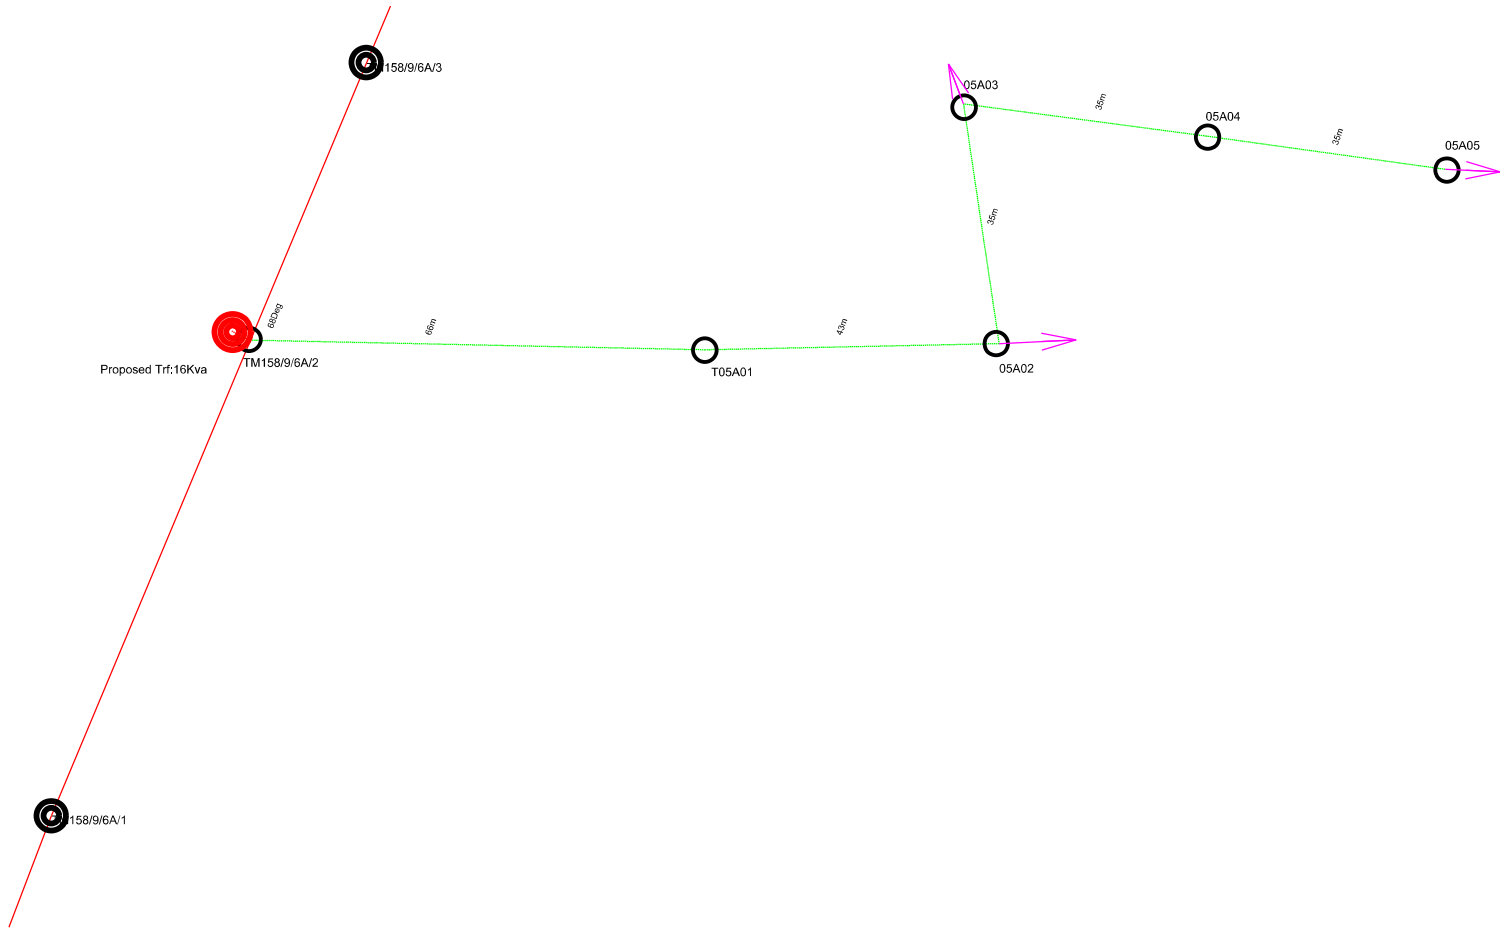

DATA			
SVE/SIDES / METER/METRES	RIGTINGSHOEKE / ANGLE OF DIRECTION	KOORDINATE / CO-ORDINATES / STELSEL / SYSTEM L.O.	HOOGTES / HEIGHTS
		Y X	
KONSTANTE/CONSTANTS	:		

OPPERVLAKTE / AREA: _____ DATUM: _____
 OPGEMEET DEUR: _____ SURVEYED BY: _____

VERWYSING	REFERENCE
KRAGLYNE 400-33KV	POWER LINES 400-33KV
EMIEL PAAK KONTRAKT	SINGLE POLE CONSTRUCTION
KABEL	CABLE
SECURITEITSGRENING	SECURITY FENCE
KAMP EN ANDER ORADE	CAMP AND OTHER FENCES
PPPLYNE	PIPE LINES
TELEFOONLYNE	TELEPHONE LINES
GROND	BUILDINGS
HEK	GATE
WATEREM	WATER TANK
BOORD	BONE HOLE
RESENOER	RESERVOIR
LAMPJAL LIG	LAMP POST LIGHT
BRANDLOSER	FIRE EXTINGUISHER
HAAR RECHTER	WALL LABEL
STALHEER	STEELWORK
TERREIN	TERACE
ONDERWELILINGSGRENS	SUBDIVISION BOUNDARY
HOOPLAGSGRENS	MAIN FARM BOUNDARY
TERREIN SERNITOUIGRENS	SITE BOUNDARY
LIJNRECHTING	RIGHTING
HELIKOPTER LANDESTREK	HELIPAD

LIJNINGSPLAN LOCALITY SKETCH

Homu Pegging Spanplan_1
 Drawing: K Mudau

SKAAL: SCALE: _____ PLAN NO: _____

BY	DATUM	FIRSE TITEL / ERSKATTE OORSKRYWING	BY	LOKAS	REFERANSIE ERWYDINGS
BY	DATUM	BY	LOKAS	BY	LOKAS

eskom
 Eskom
 Eskom