
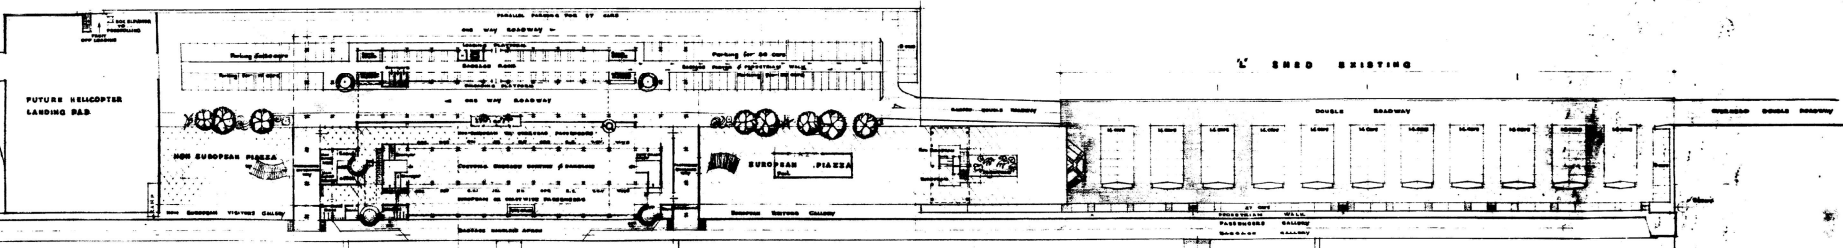


EAST ELEVATION

FUTURE PARKING AREA OR PRECOOLING FLOOR EXTENSION

END EXISTING

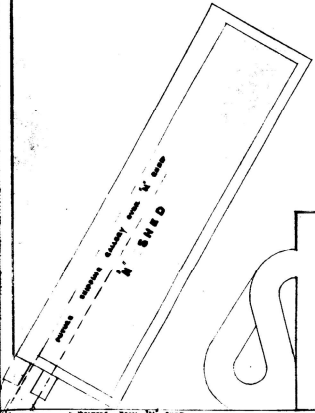

400 R (approx)



CUSTOMS / BAGGAGE HANDLING FLOOR LAY-OUT

IMPORTANT NOTE:
ADD +0.20 FOOT (APPROX 2 1/4") TO ALL LEVELS ON THIS DRAWING TO OBTAIN LEVEL WITH RESPECT TO L.W.O.S.T.


PROPOSED HARBOUR TERMINAL AT T JETTY DURBAN FOR THE S.A.R./H SECOND FLOOR PLAN