


NOTE:

SEE SHEET 2


NETWORK BRK:

MAKHATINI NB57

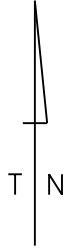

FOX 2PH
181 eL 91

ZAMAZAMA
16924 HV

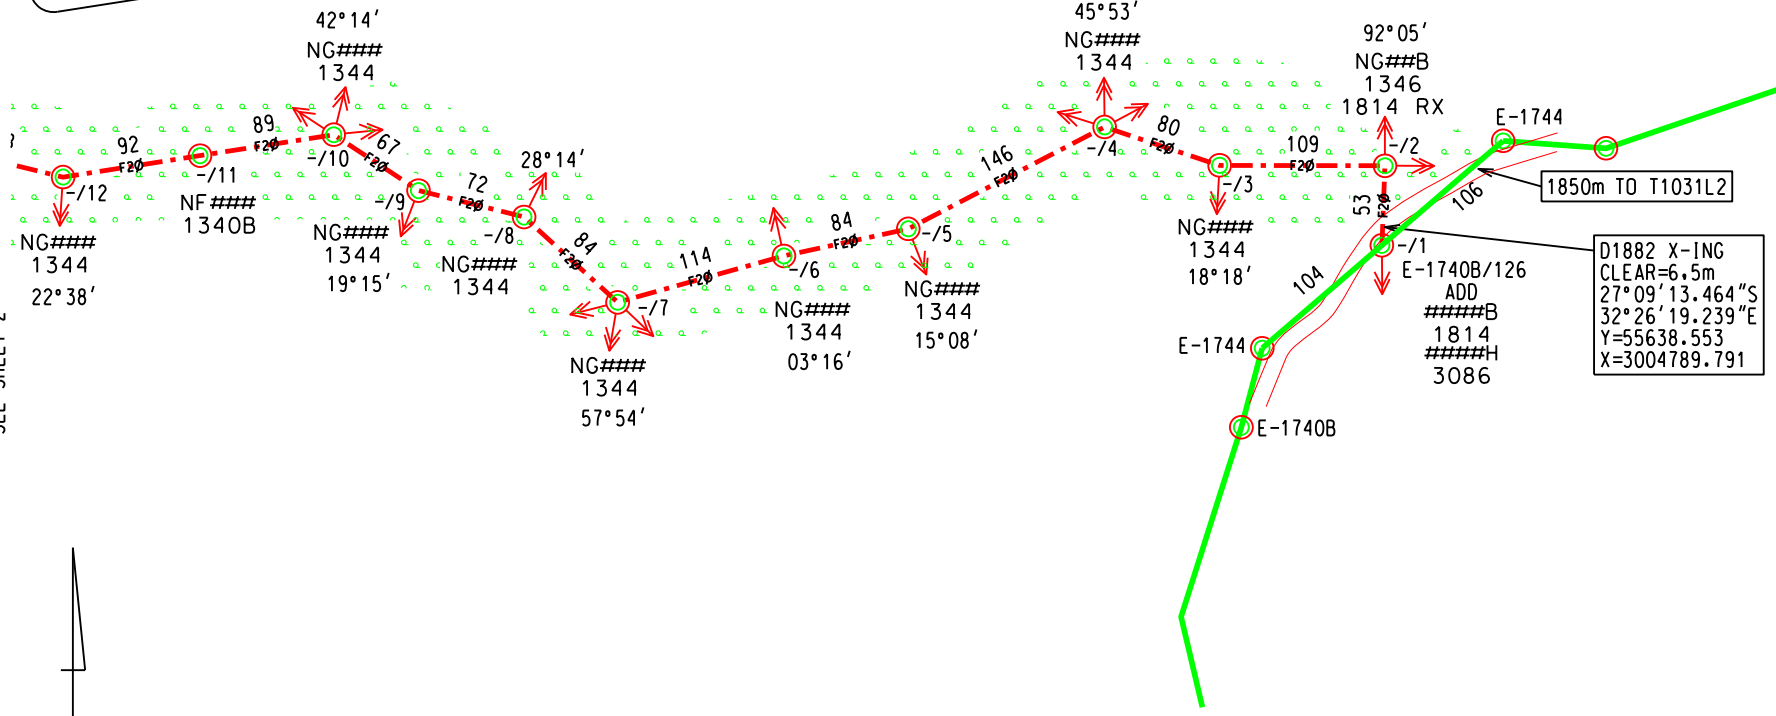

WGS84 (Hartebeesthoek94)		
(ZONE 33) COORDINATE LIST - MKT4470		
S-EN 79B		
-/1	+55638.938	+3004800.320
-/2	+55636.882	+3004747.726
-/3	+55746.250	+3004747.457
-/4	+55822.333	+3004722.076
-/5	+55952.166	+3004789.483
-/6	+56034.366	+3004807.395
-/7	+56144.338	+3004838.048
-/8	+56206.248	+3004781.655
-/9	+56275.989	+3004764.153
-/10	+56332.101	+3004727.237
-/12	+56511.067	+3004755.248

D1882 X-ING
CLEAR=6.5m
27°09'13.464"S
32°26'19.239"E
Y=55638.553
X=3004789.791

1850m TO T1031L2

SURVEYOR: B TSAUTSE (0834450832)

SHEET LENGTH : 990m FOX

DRAWN	DAS	23 /08 /2015	TRACED	CHECKED	BT	23 /08 /2015	APPROVED	REVISION
MAKHATINI RURAL 22KV				SCALE 1 : 5000		JO50145131C		0
SUPPLY TO				VODACOM - MKT4470				23 /08 /2015

