
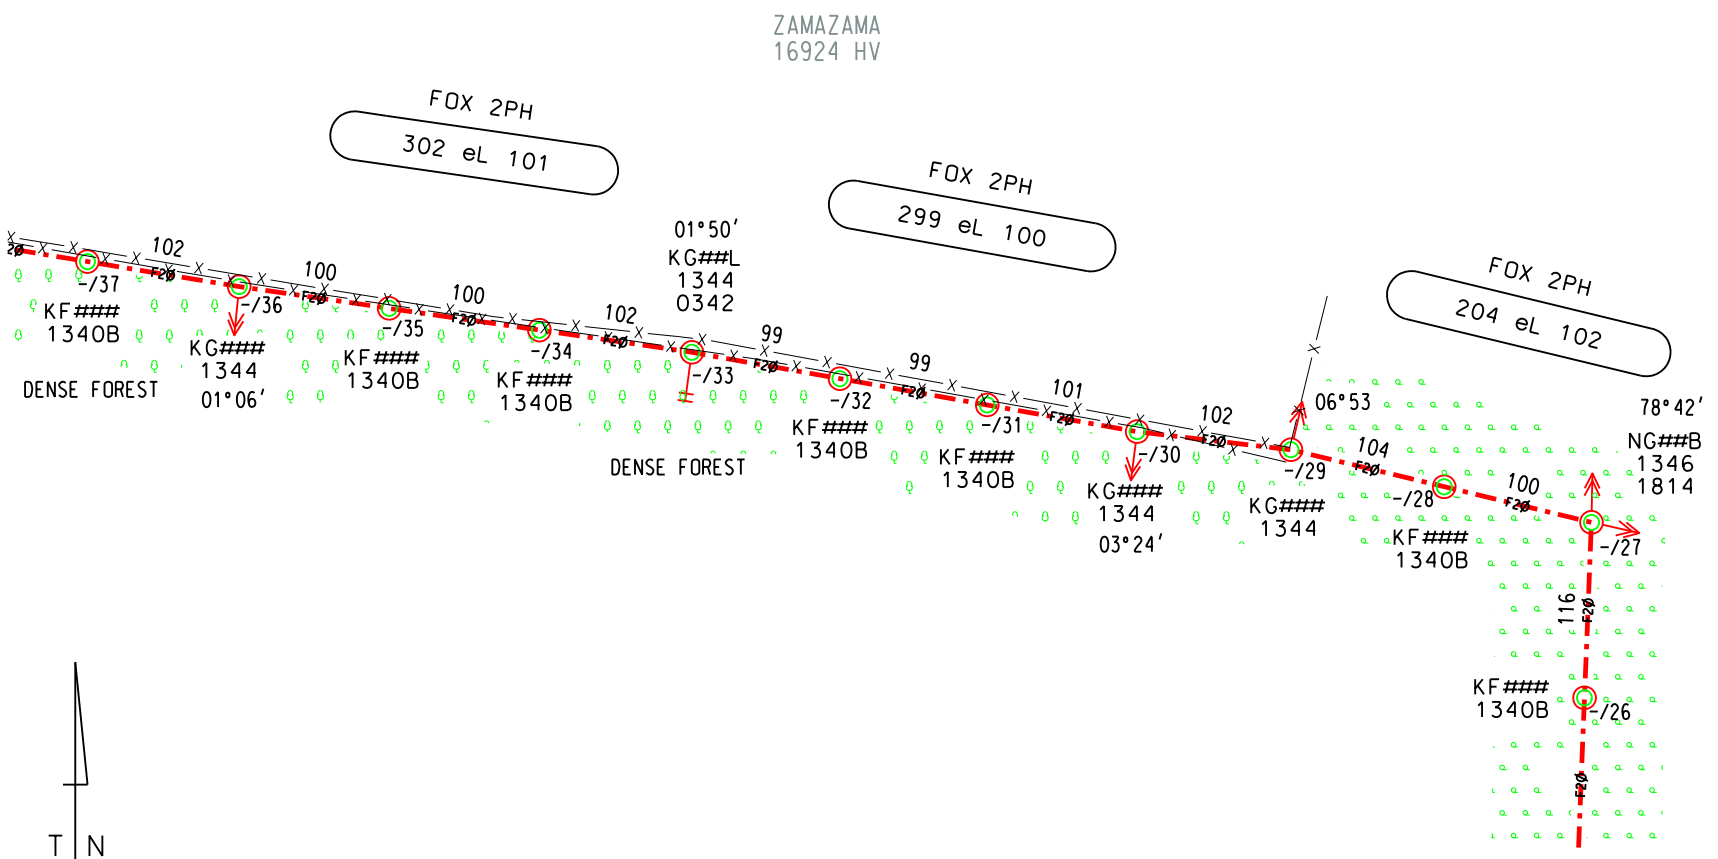


NOTE:

SEE SHEET 4

NETWORK BRK:

MAKHATINI NB57

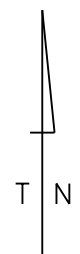

WGS84 (Hartebeesthoek94)		
(ZONE 33) COORDINATE LIST - MKT4470		
S-EN 79B		
-/26	+57140.559	+3003747.460
-/27	+57135.905	+3003631.450
-/29	+57334.677	+3003583.404
-/30	+57436.344	+3003571.454
-/33	+57730.803	+3003518.964
-/36	+58030.173	+3003475.508
-/37	+58130.583	+3003458.950

SURVEYOR: B TSAUTSE (0834450832)

SHEET LENGTH : 1125m FOX

DRAWN	DAS	23 /08 /2015	TRACED		CHECKED	BT	23 /08 /2015	APPROVED		REVISION	0	23 /08 /2015
MAKHATINI RURAL 22KV				SCALE 1 : 5000				JO50145131C				
SUPPLY TO				VODACOM - MKT4470								



SEE SHEET 2